



EXISTING REAR 1:100


PROPOSED EXTENSION TO 8 ASCOT GARDENS, S. SHIELDS
FOR MR. CARTER
DRG NO 0777/4631/997

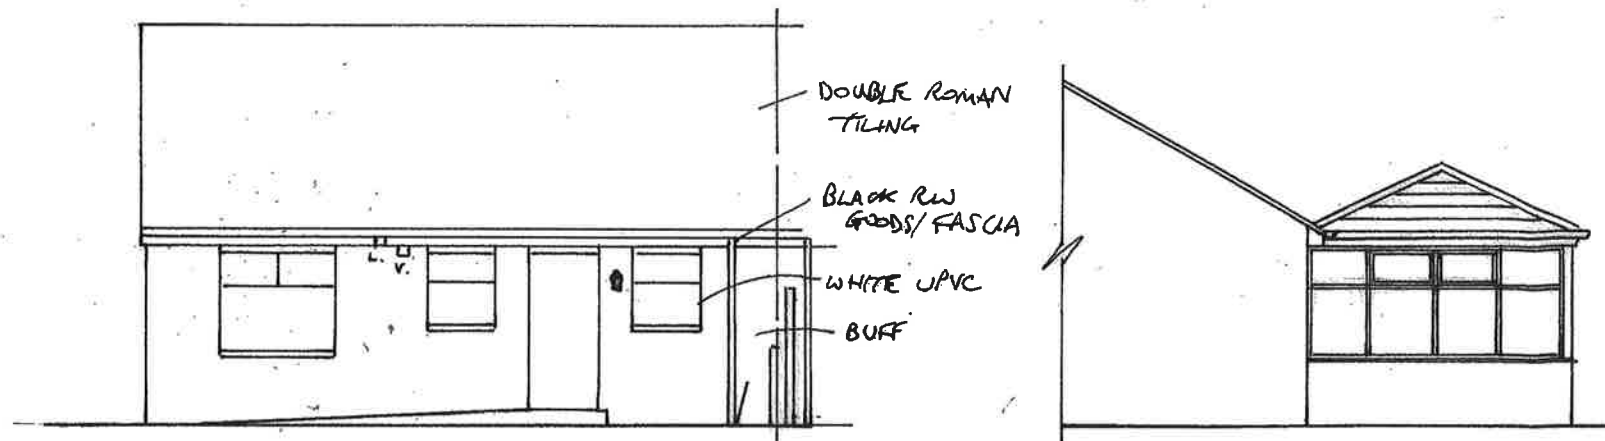


PROPOSED PLAN 1:50

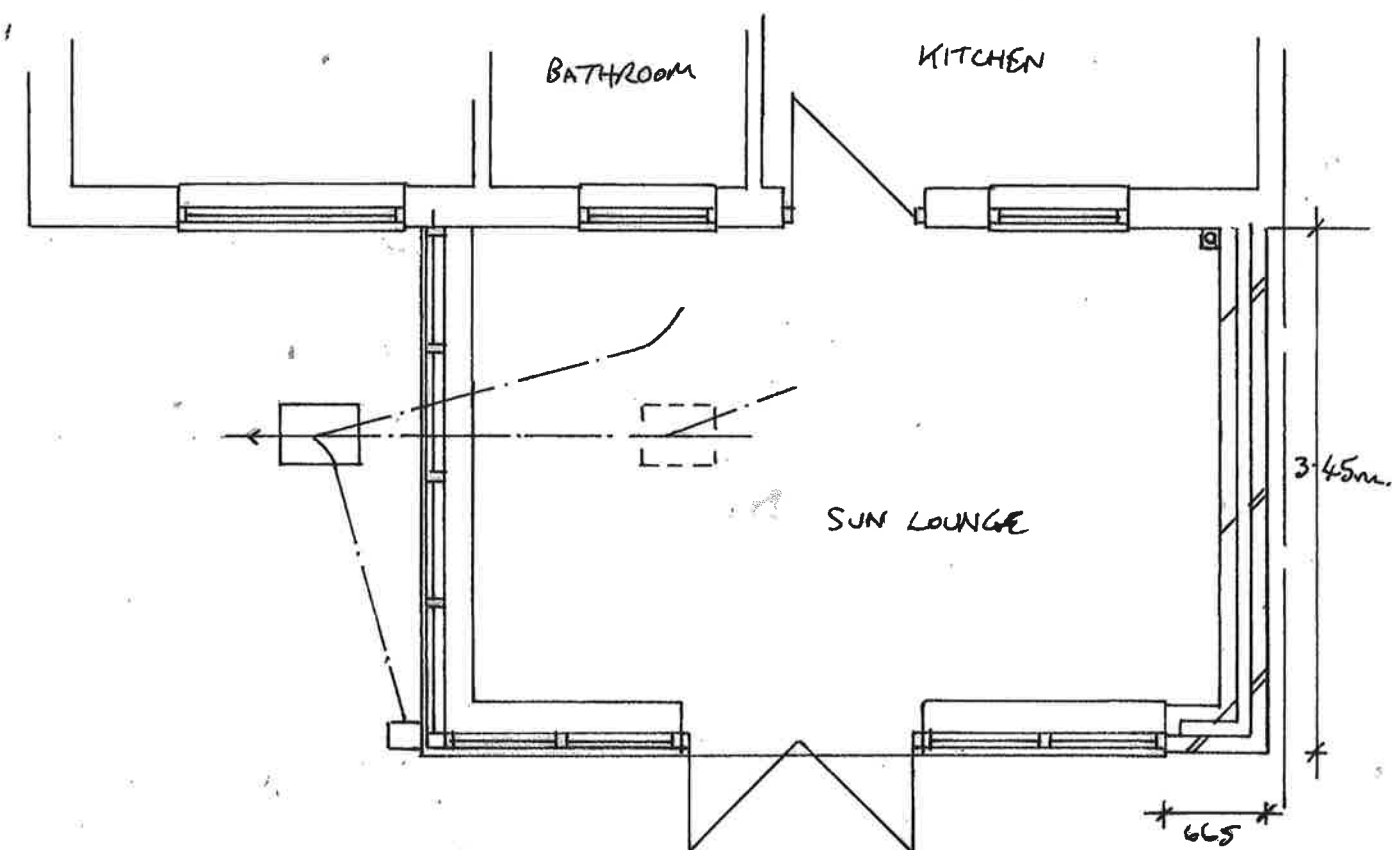


PROPOSED SIDES 1:100

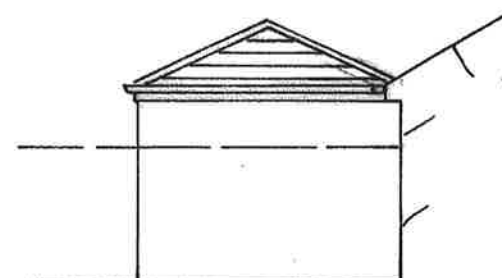

EXISTING PLAN 1:100

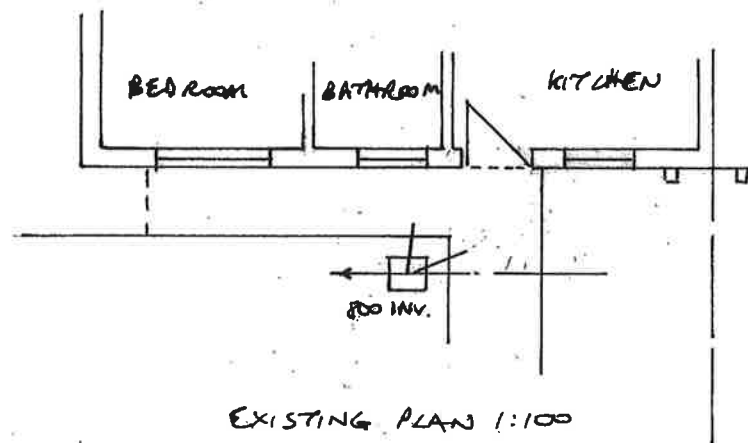


PROPOSED REAR 1:50

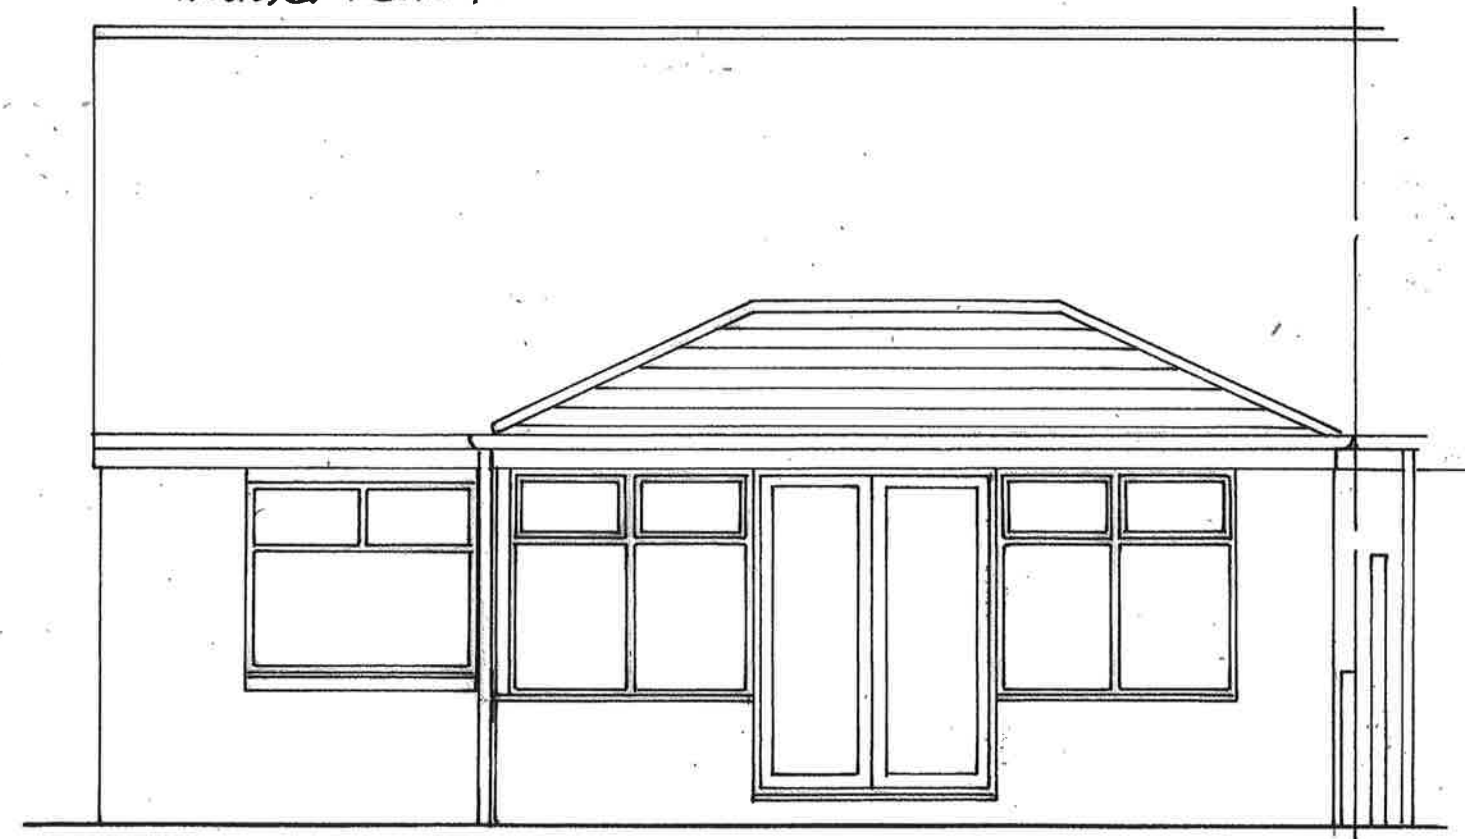

ROOF FINISH, FACING BRICK, WHITE UPVC FRAMES, ETC. TO MATCH
EXISTING AS CLOSELY AS POSSIBLE.

SECTION 1:50

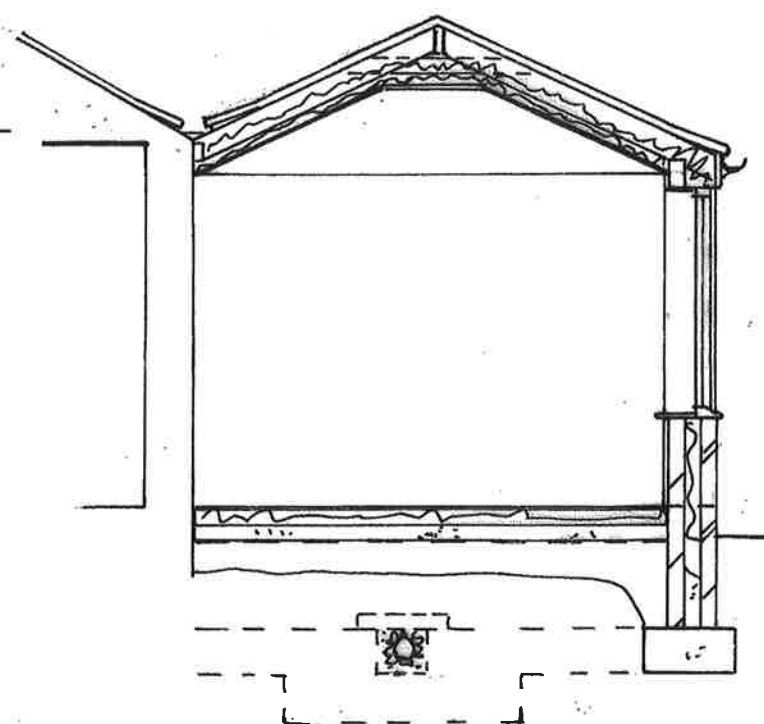

EXISTING SIDE 1:100

