


59 FAREHAM GROVE
BOLDON, COWLEY
1: 200 SITE/ROOF PLAN
EXISTING

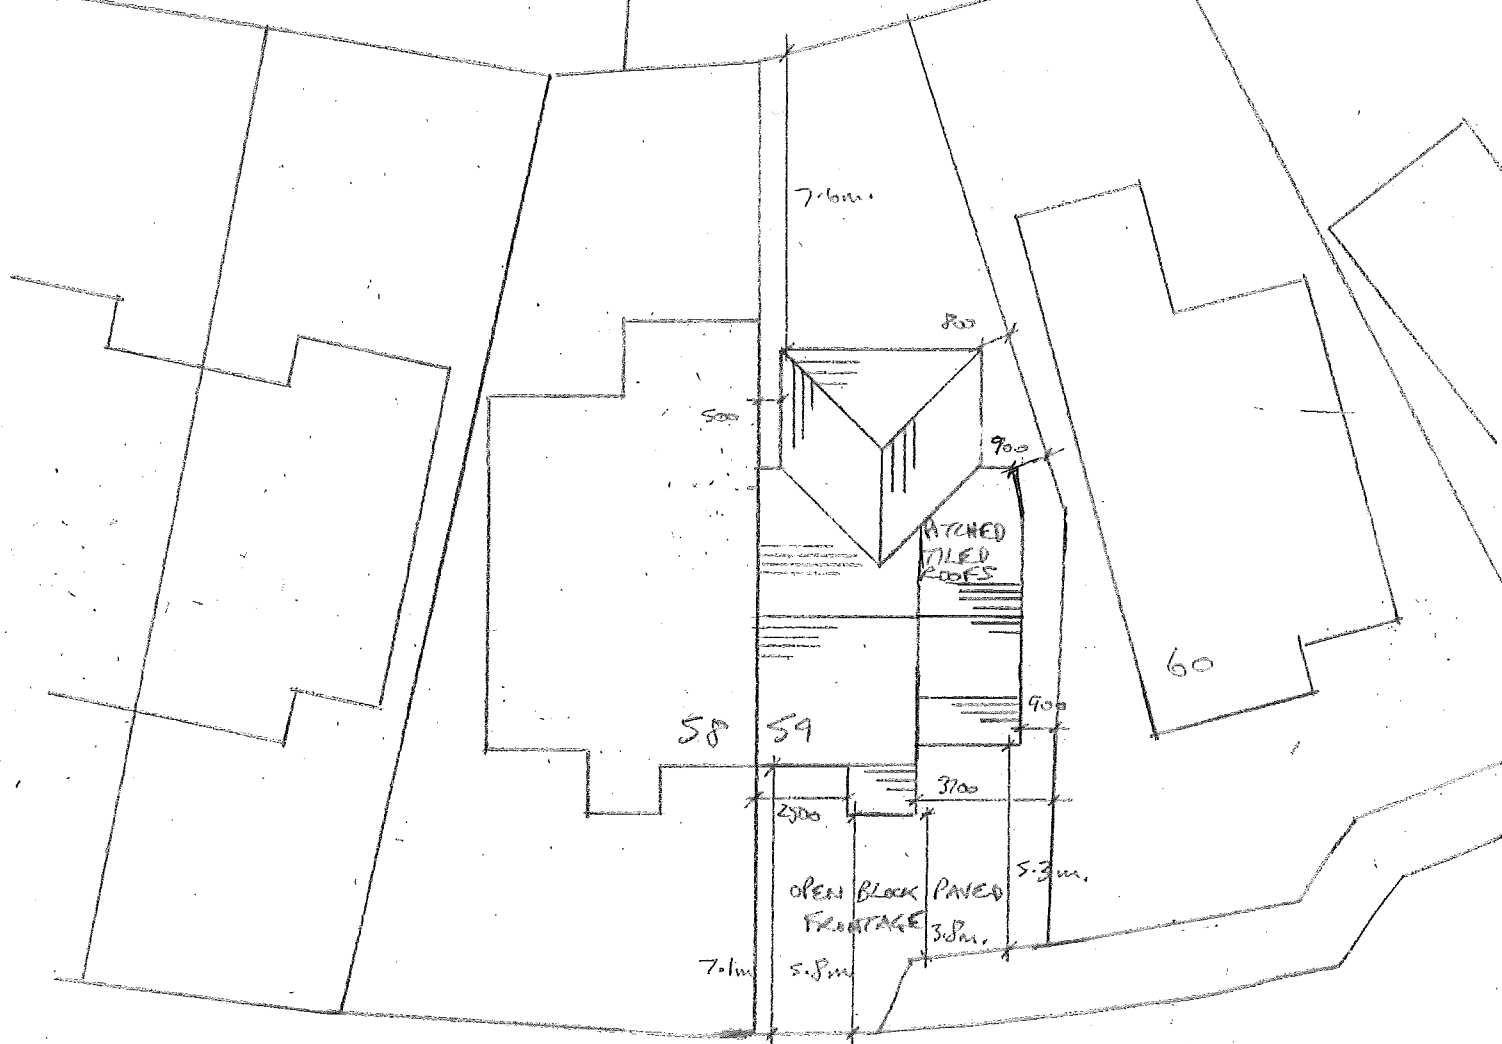

FAREHAM GROVE