


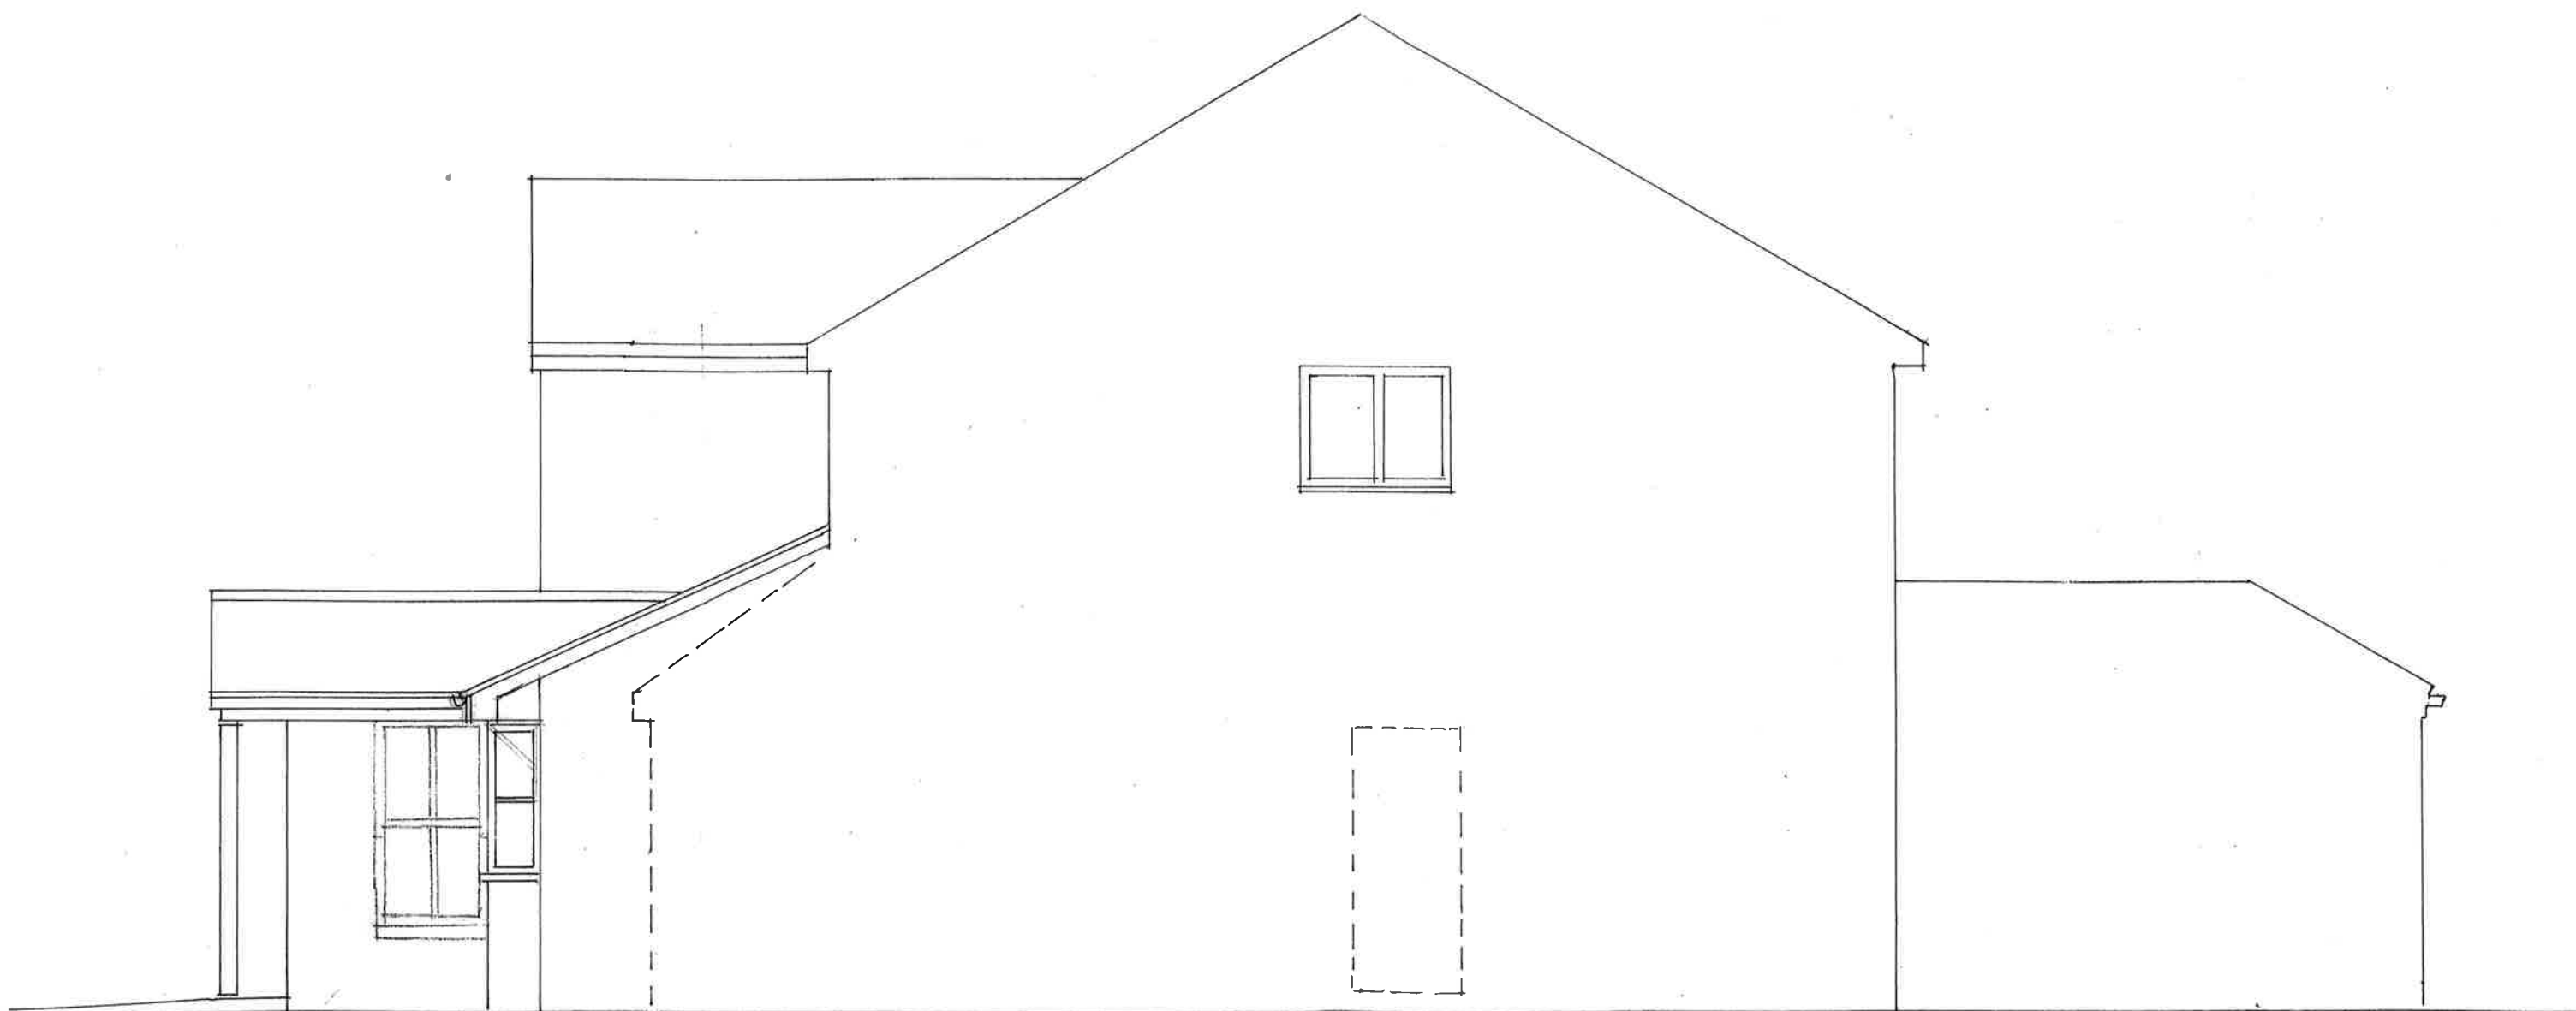

WEST ELEVATION

PROPOSED ALTERATIONS AND EXTENSIONS AT
17 BROADLANDS CLEADON

PLANS AS PROPOSED

1:50

Issued 10 June 2021

J Martin Architect
12 Marsden Road South Shields Tyne and Wear NE34 6DF
0191 4547321 0791 731 5056