




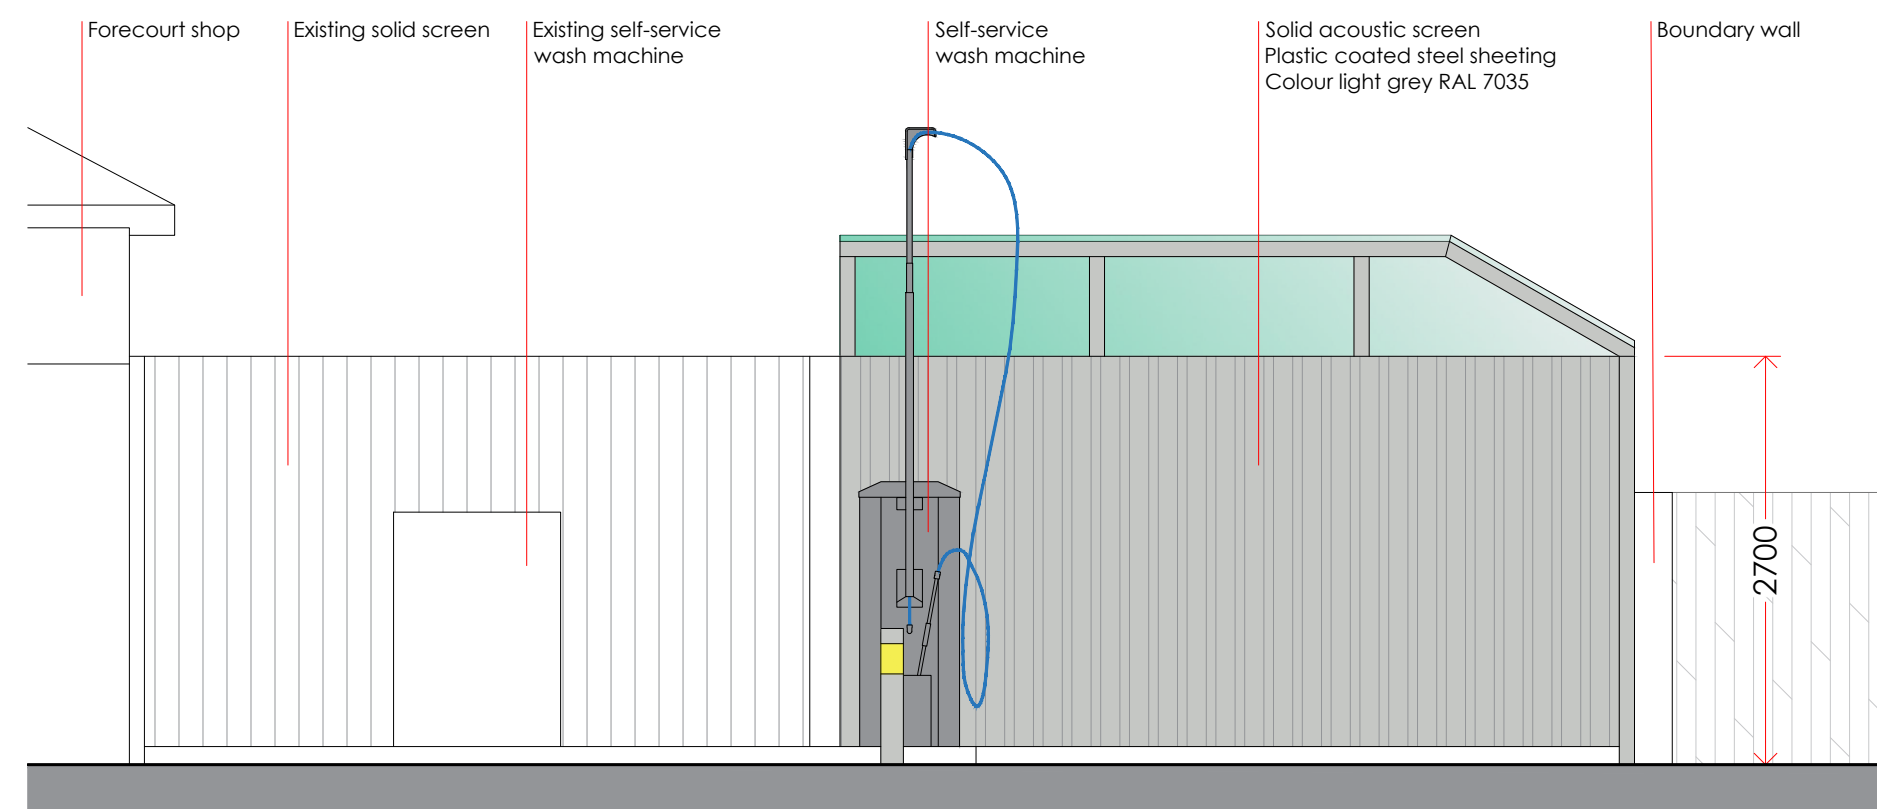


ELEVATION A 1:50

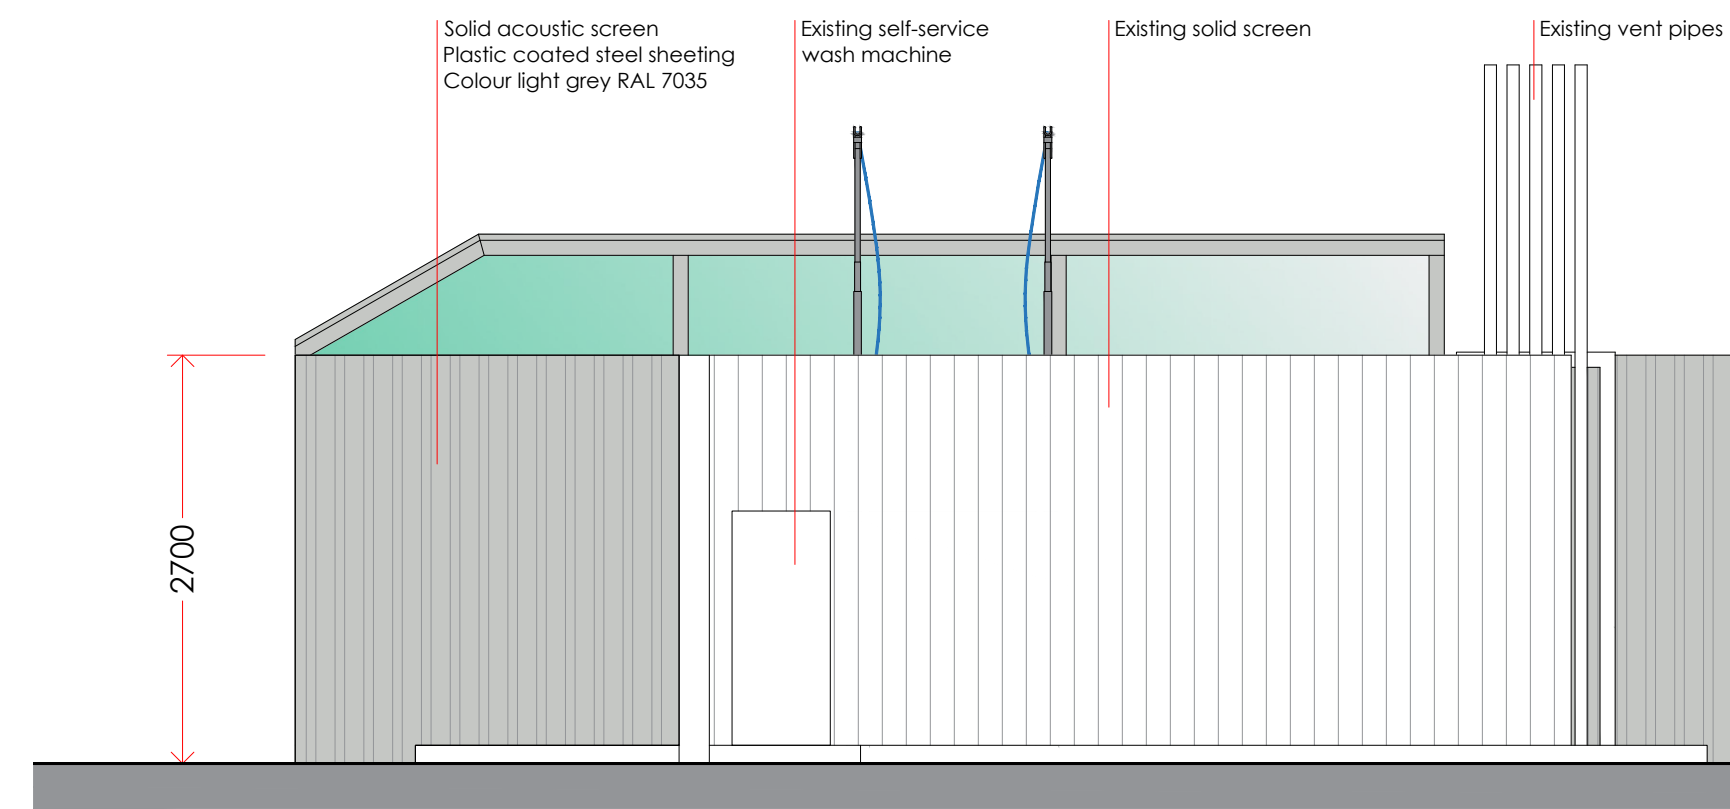


ELEVATION B 1:50

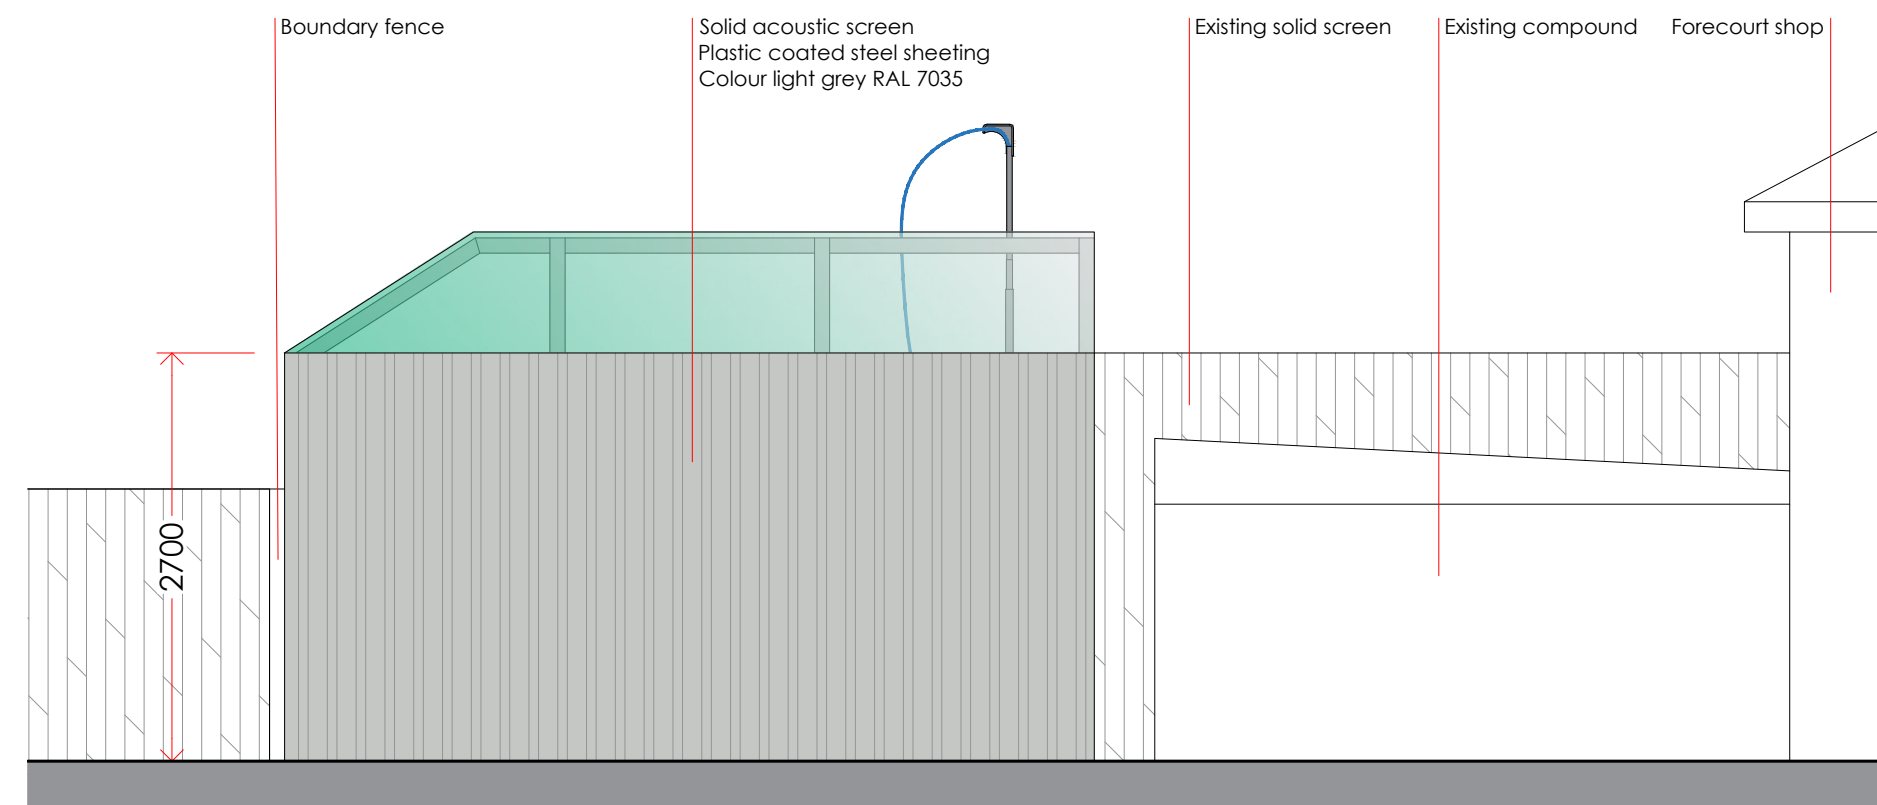

ELEVATION C 1:50


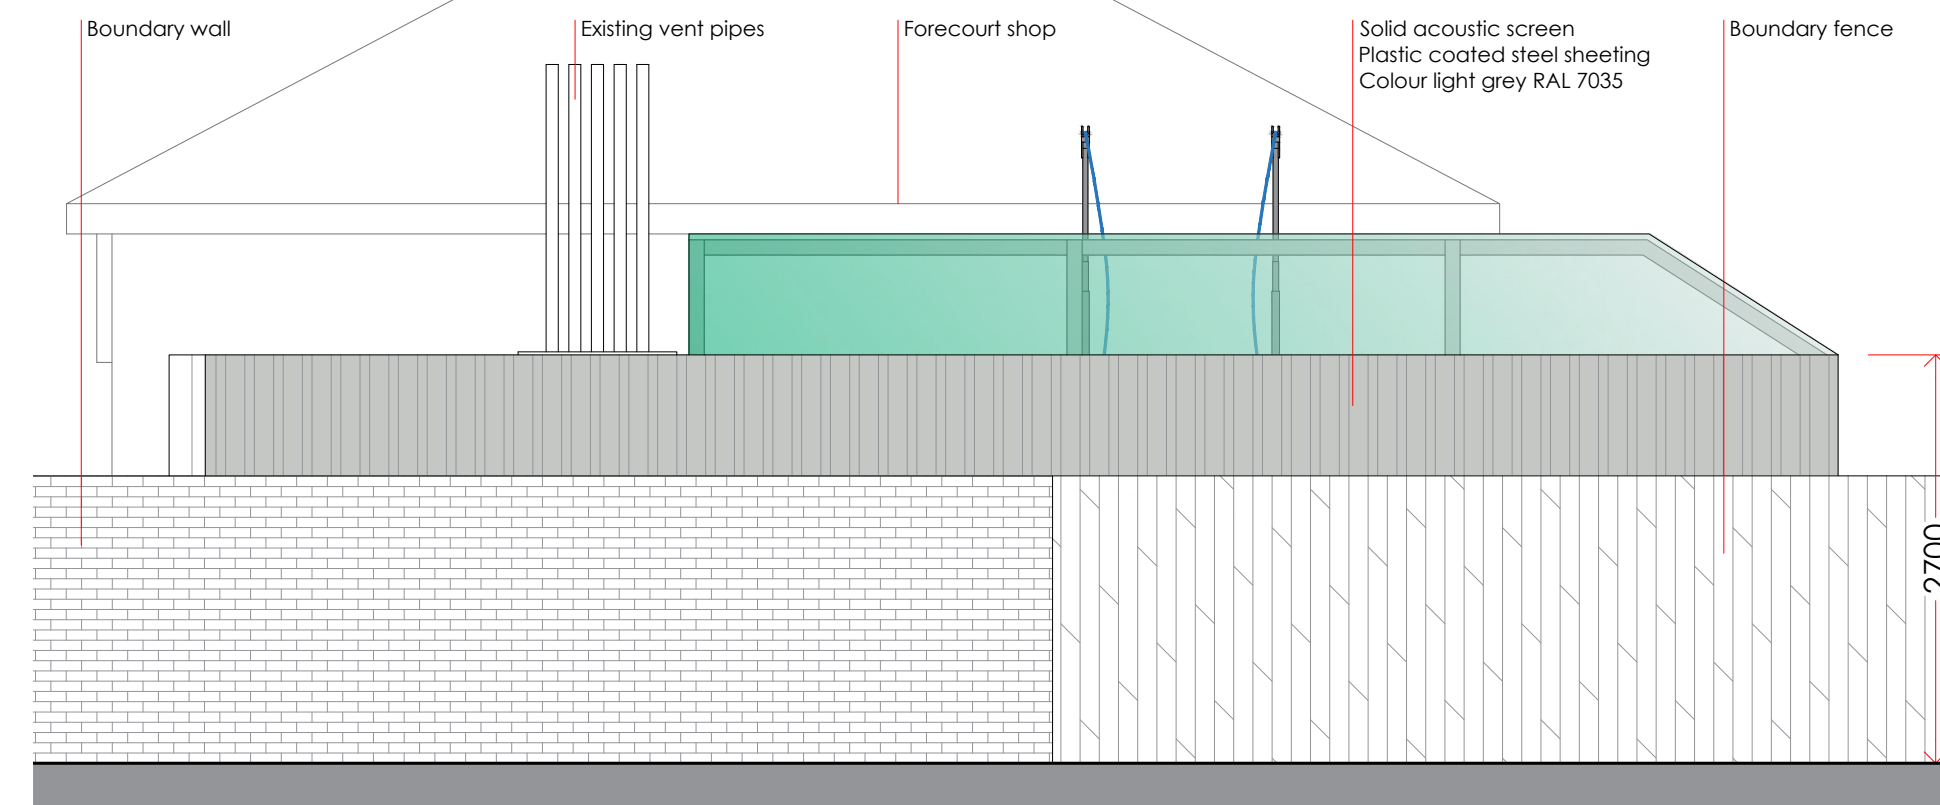


ELEVATION D 1:50

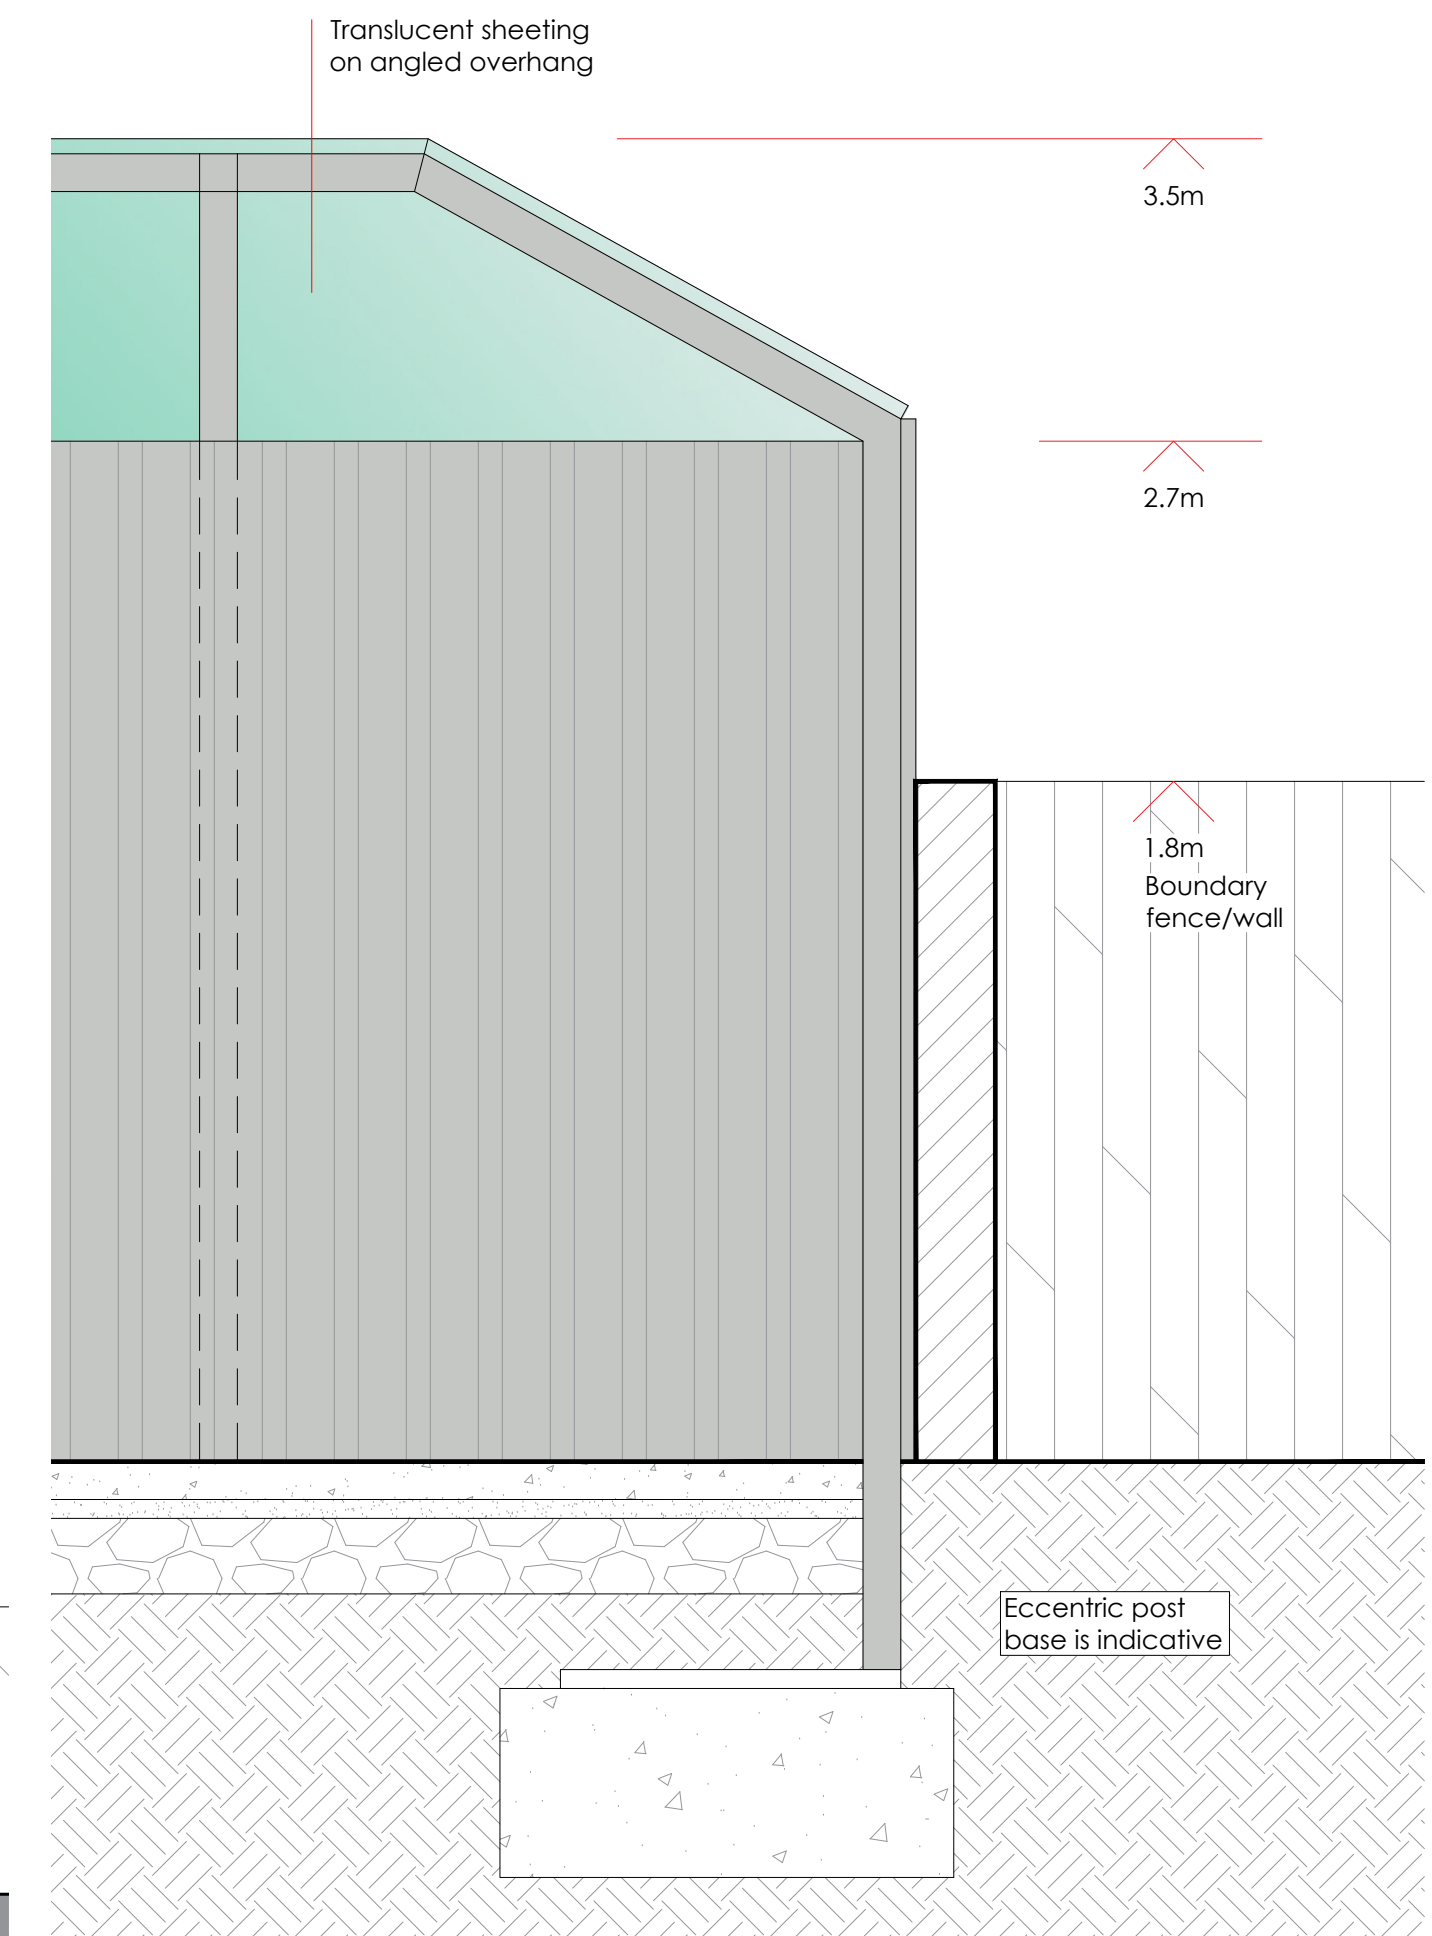

TYPICAL SECTION A-A 1:20

SELF-SERVICE WASH SCREEN DETAILS

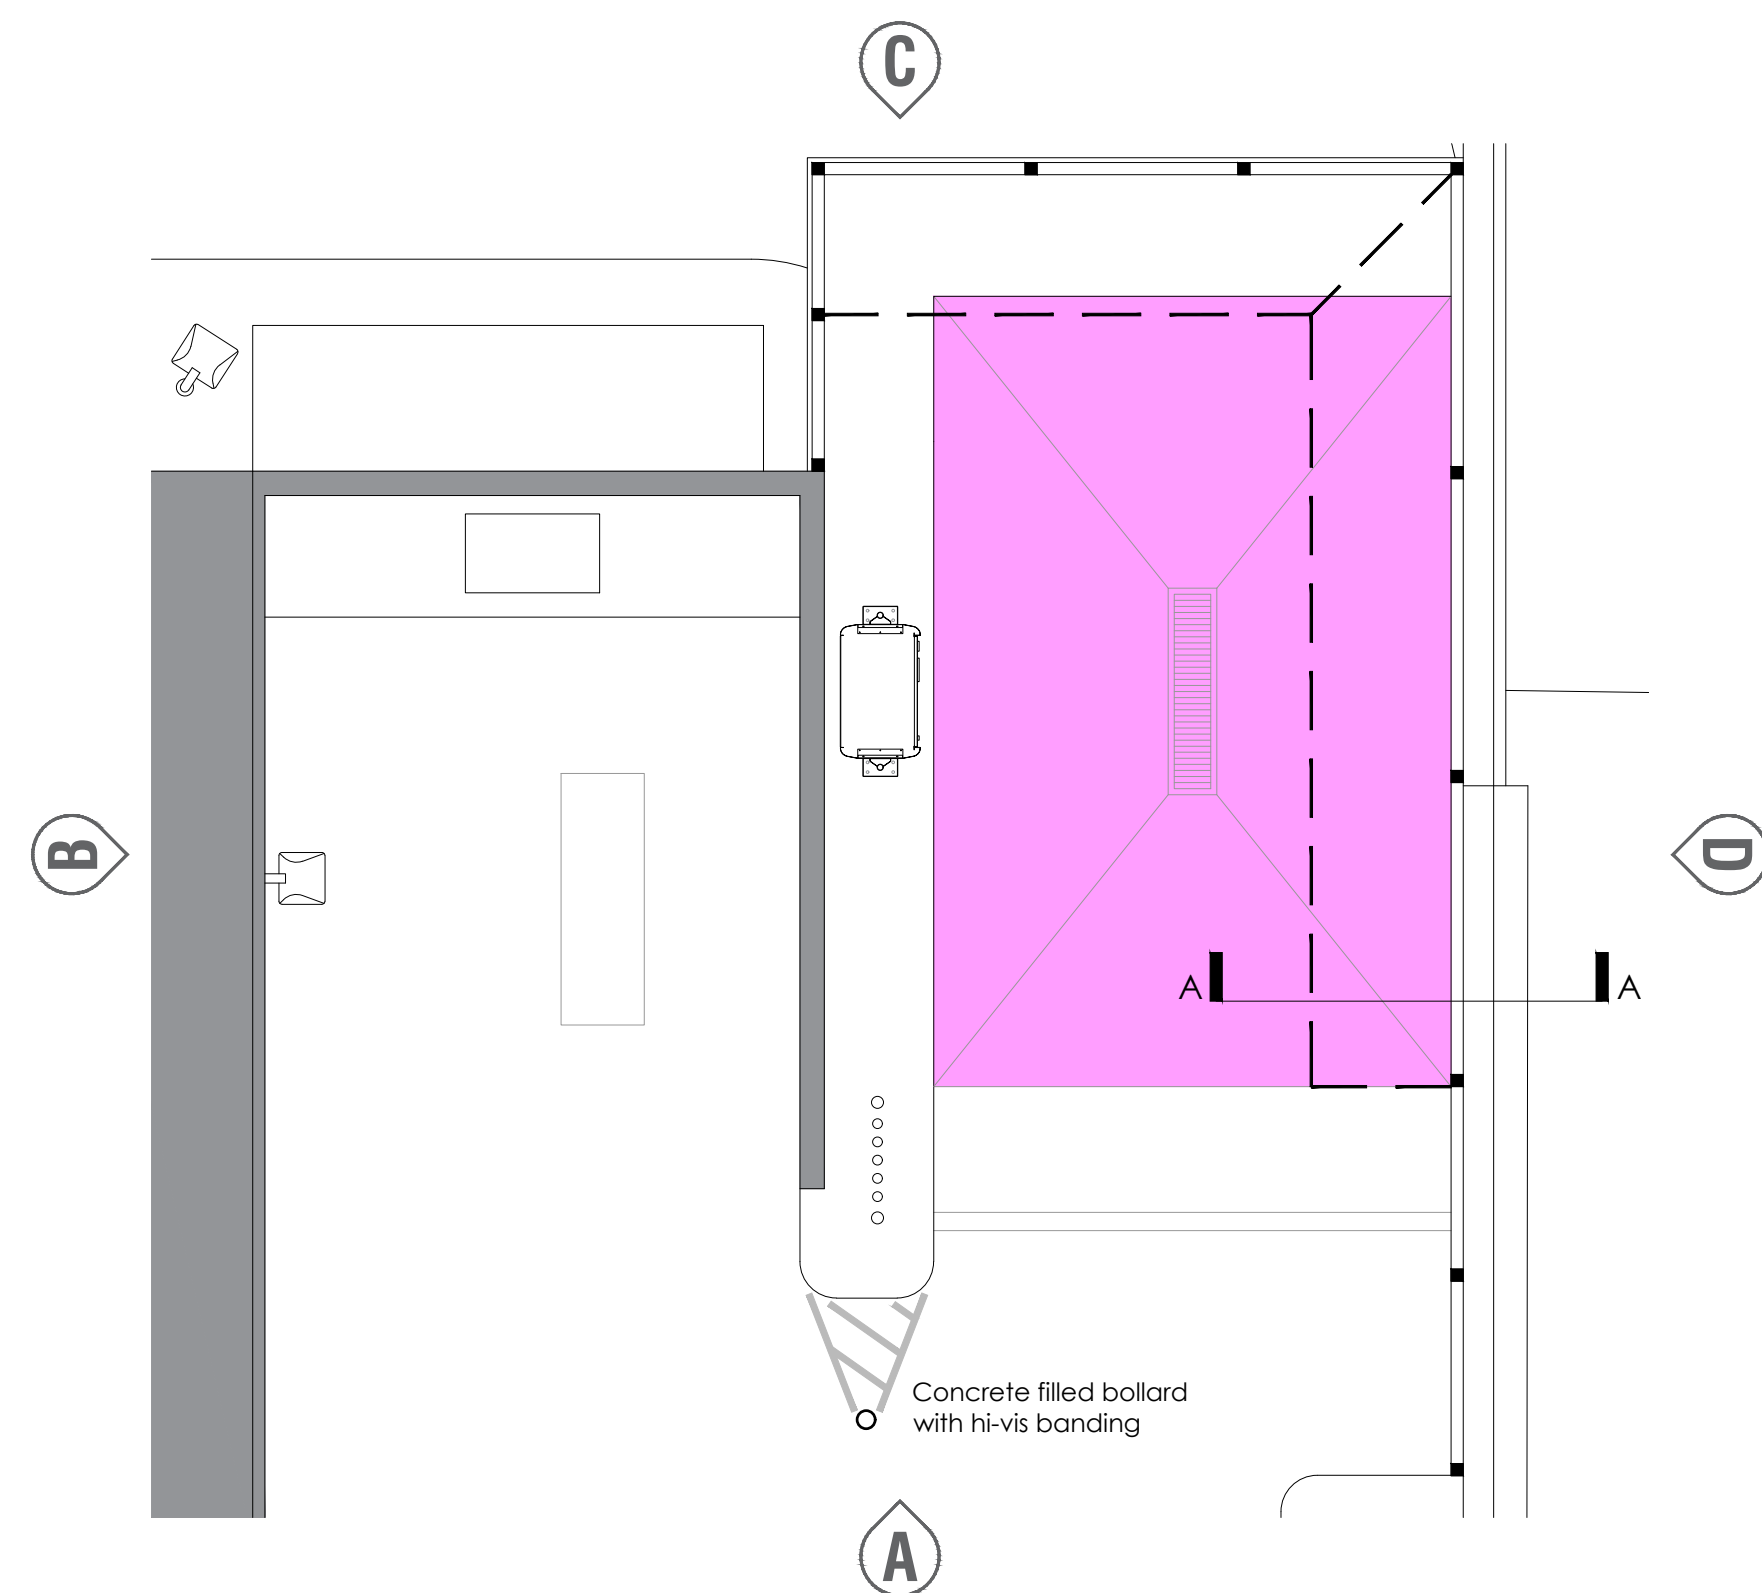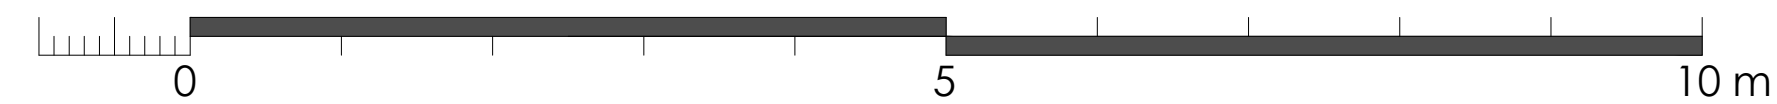

VIEW OF EXISTING SITE FROM SHIELDS ROAD

REVISIONS:

REV	NOTE	DATE
a	Angled overhang	Aug '22

NOTES:

Hard copy prints may not scale accurately. All levels are in metres and dimensions in millimetres and unless specified otherwise. To be read in conjunction with all other relevant drawings and specifications.

This site has not been surveyed and is based on data supplied by others. Whist effort is made accuracy cannot be guaranteed.

Local Planning Authority:
South Tyneside Council

PLANNING APPLICATION FS249 CLEADON 22

CUSTOMER	mfg		
PROJECT	FORMATION OF 1 no. SELF-SERVICE CAR WASH BAY		
ADDRESS	CLEADON SERVICE STATION SHIELDS ROAD CLEADON SUNDERLAND, SR6 7PQ		
TITLE	SELF-SERVICE WASH SCREEN DETAILS		
SCALE	As Noted @ A1	JOB NO	21914-61
DRAWN	FE	DWG NO	PA06a
DATE	05/01/2022	REVISION	FE
CHECKED	DATE	DATE	25/08/2022
ADCOCK ASSOCIATES 8th House, Benningham Road, Shildon-upon-Avon CV37 0AQ +44(0)1799 414202 enquiries@adcockassociates@gmail.com			
DESIGN ARCHITECTURE PROJECT MANAGEMENT			