


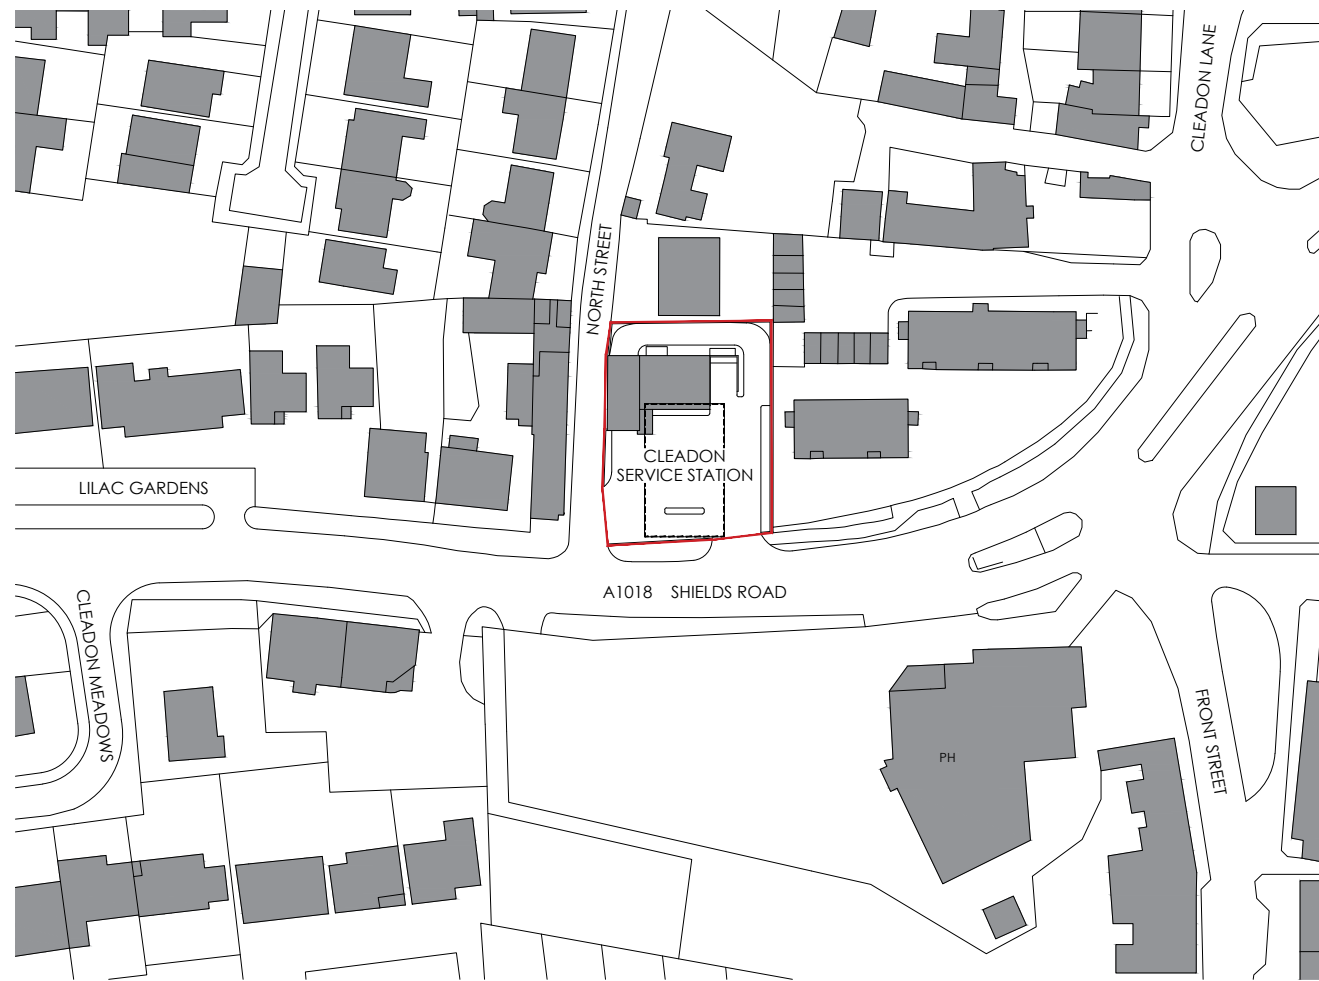


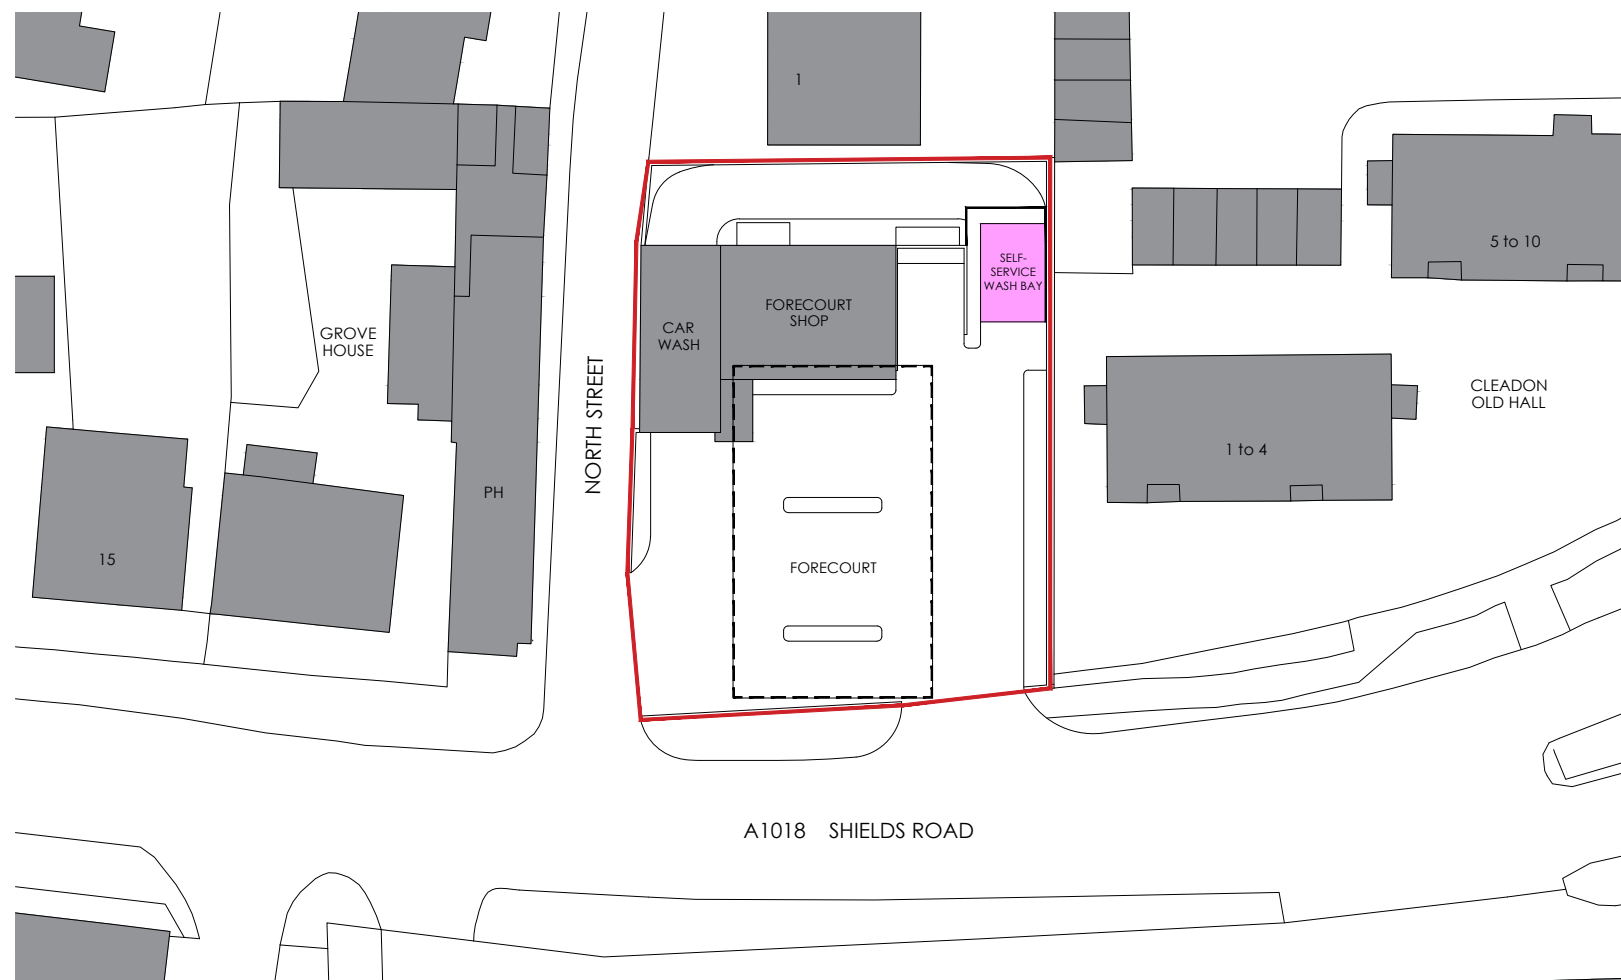

LOCATION PLAN 1:1250

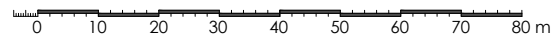

BLOCK PLAN 1:500

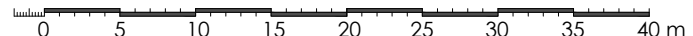

REVISIONS:

REV	NOTE	DATE
-----	------	------

NOTES:

Hard copy prints may not scale accurately. All levels are in metres and dimensions in millimetres and unless specified otherwise. To be read in conjunction with all other relevant drawings and specifications.

This site has not been surveyed and is based on data supplied by others. Whist effort is made accuracy cannot be guaranteed.

Local Planning Authority:
South Tyneside Council

SITE AREA	990 m ² 0.1 ha
-----------	------------------------------



PLANNING APPLICATION
FS249 CLEADON 2022

CLIENT **mfg**
motor fuel group

PROJECT FORMATION OF 1 no. SELF-SERVICE CAR WASH BAY

ADDRESS
CLEADON SERVICE STATION
SHIELDS ROAD
CLEADON
SUNDERLAND, SR6 7PQ

TITLE
LOCATION AND BLOCK PLAN

SCALE As Noted @ A3 JOB NO 21914-61

DRAWN PE 05/01/2022 DWG NO PA01

CHECKED DATE REVISION DATE

ADCOCK ASSOCIATES
Elta House, Birmingham Road, Stratford-upon-Avon CV37 0AQ
☎ +44(0)1789 414202 ✉ enquiries.adcockassociates@gmail.com

DESIGN ARCHITECTURE PROJECT MANAGEMENT