




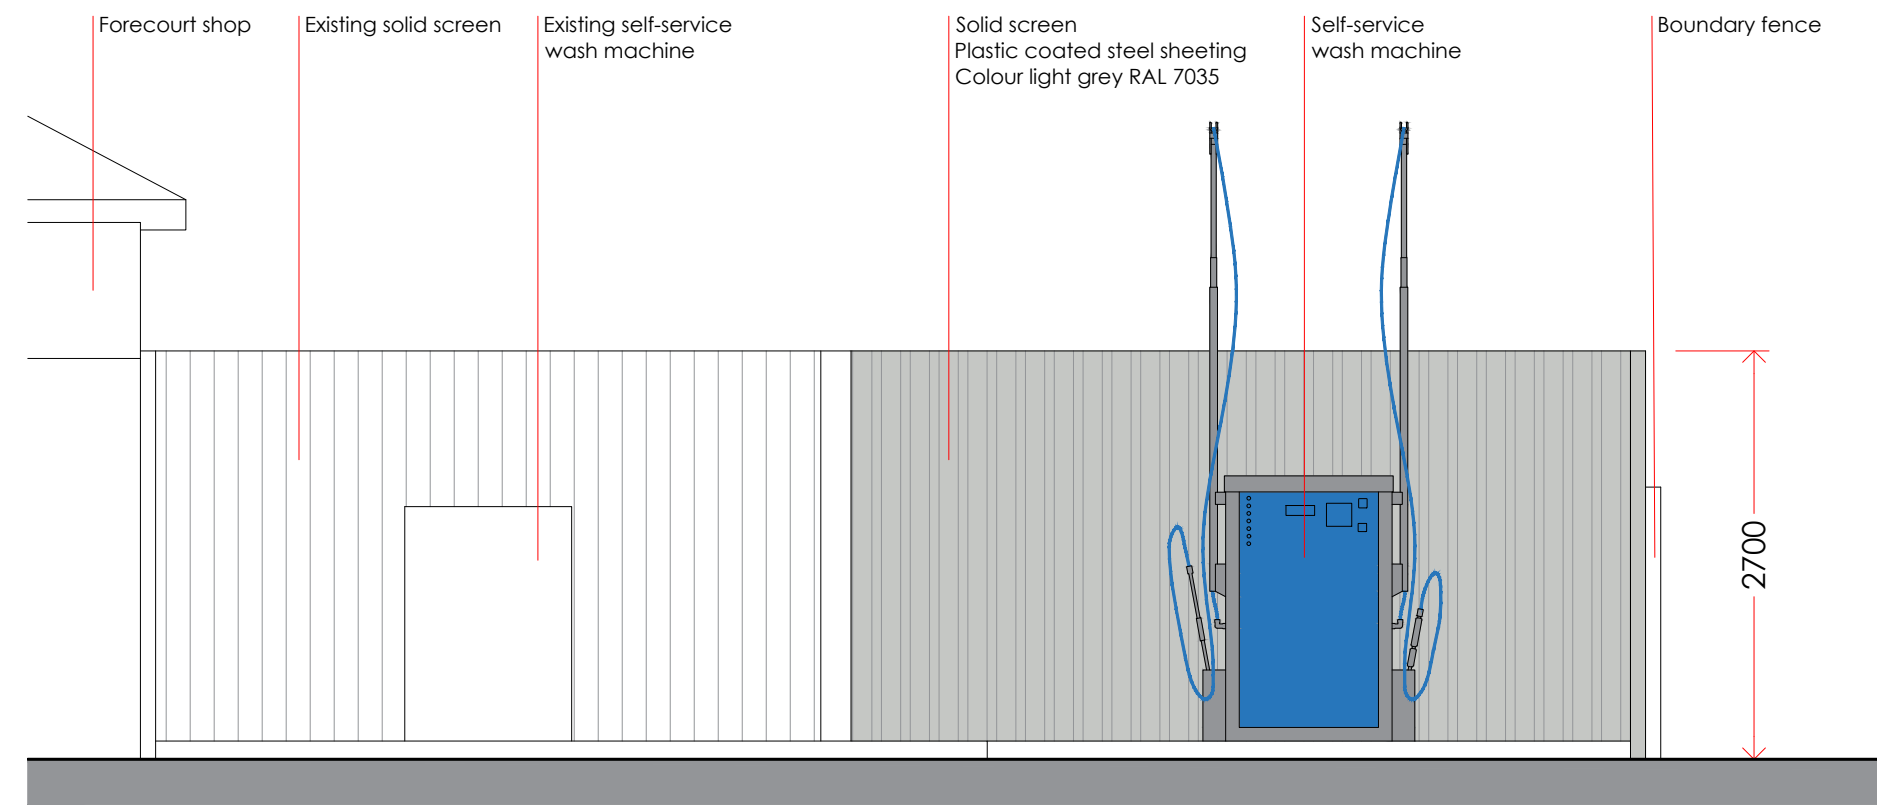


ELEVATION A 1:50

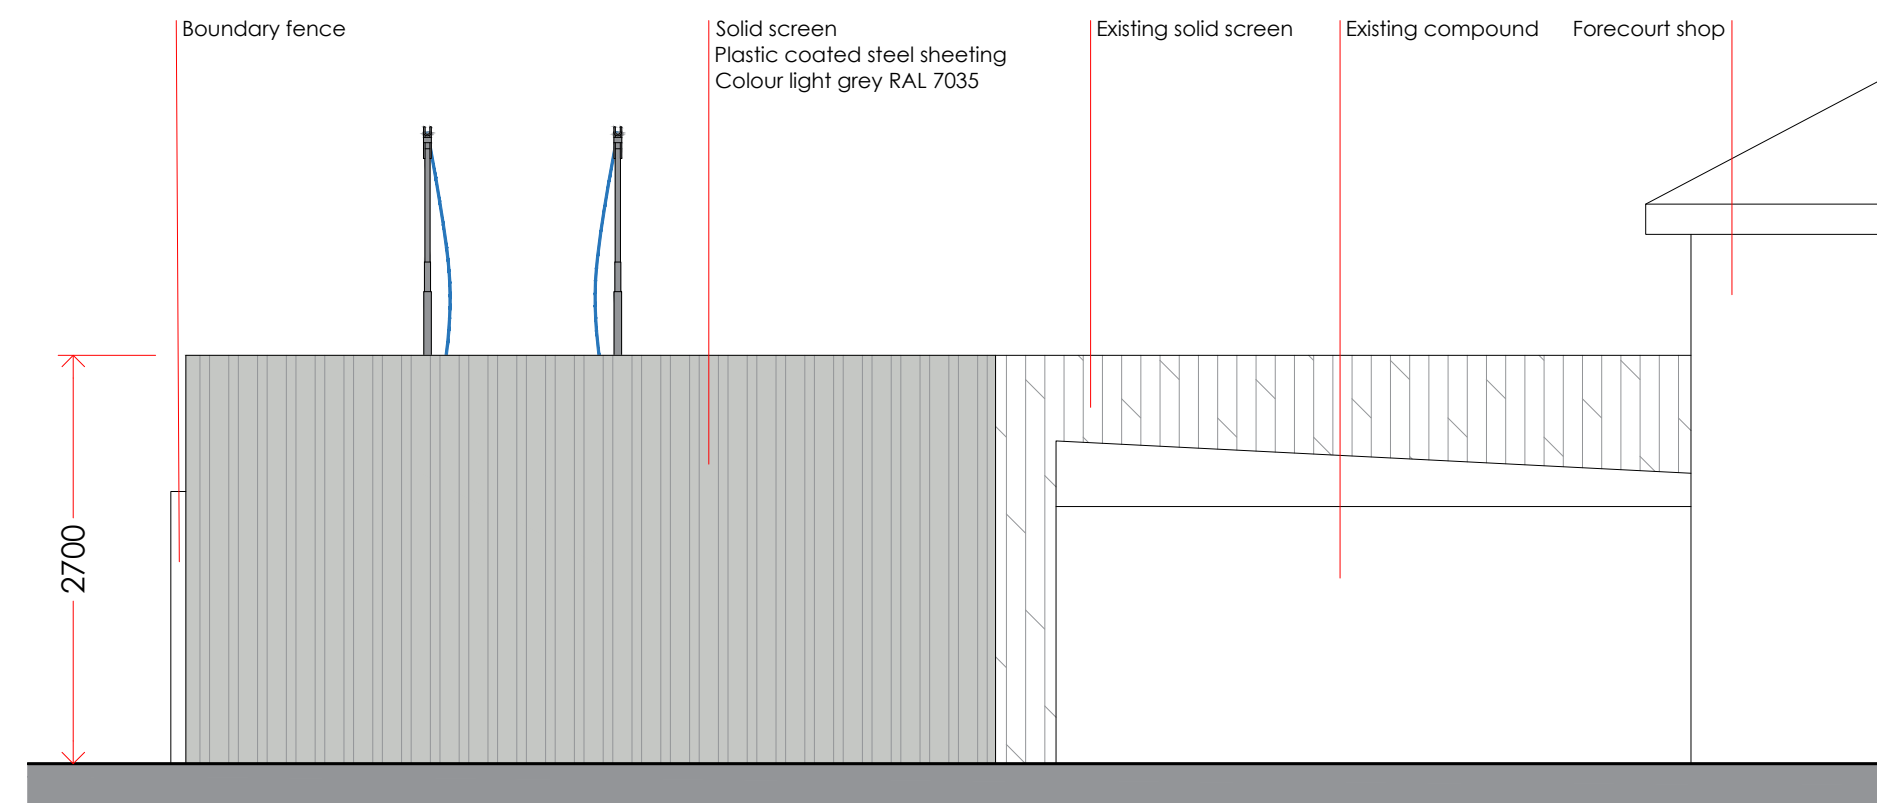

ELEVATION C 1:50

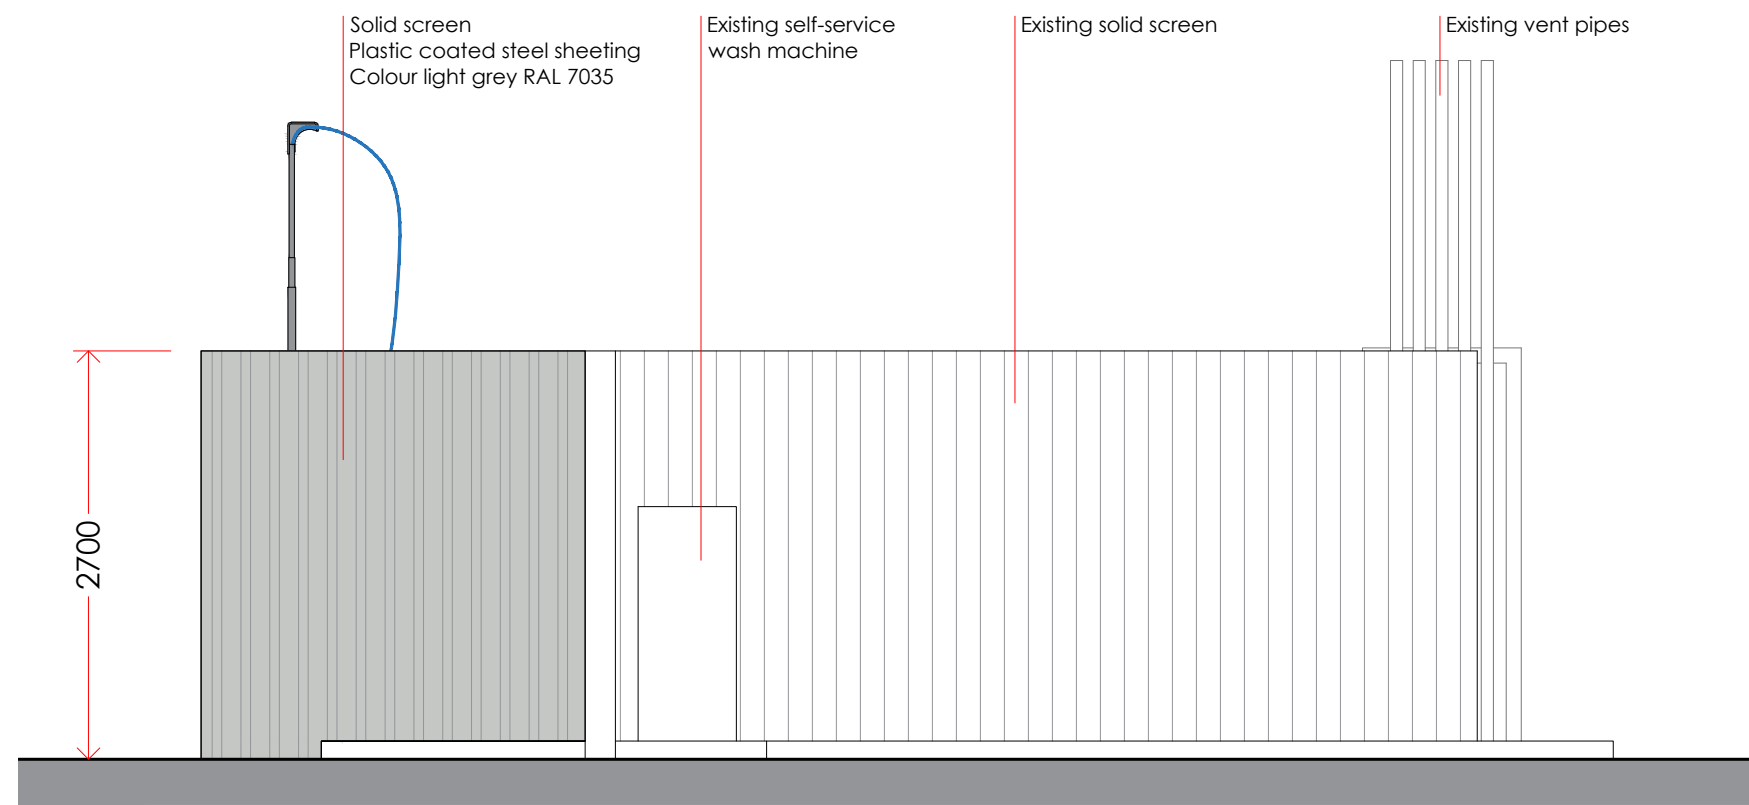


ELEVATION B 1:50

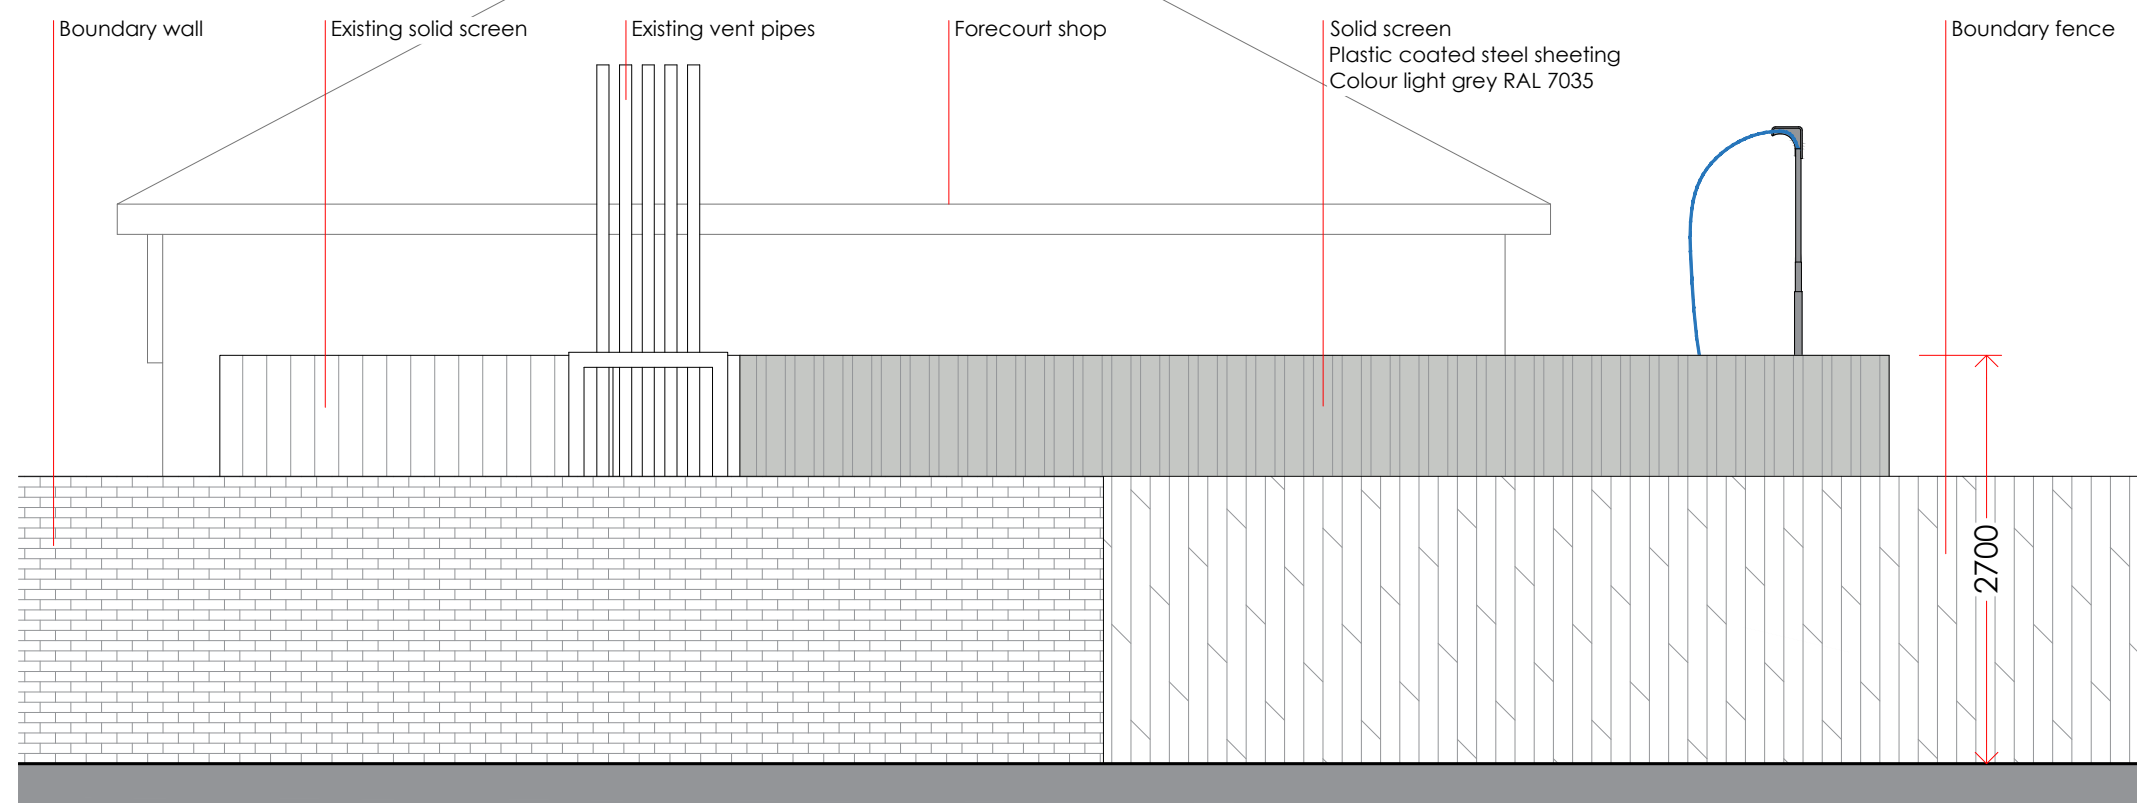

ELEVATION D 1:50

SELF-SERVICE WASH SCREEN DETAILS

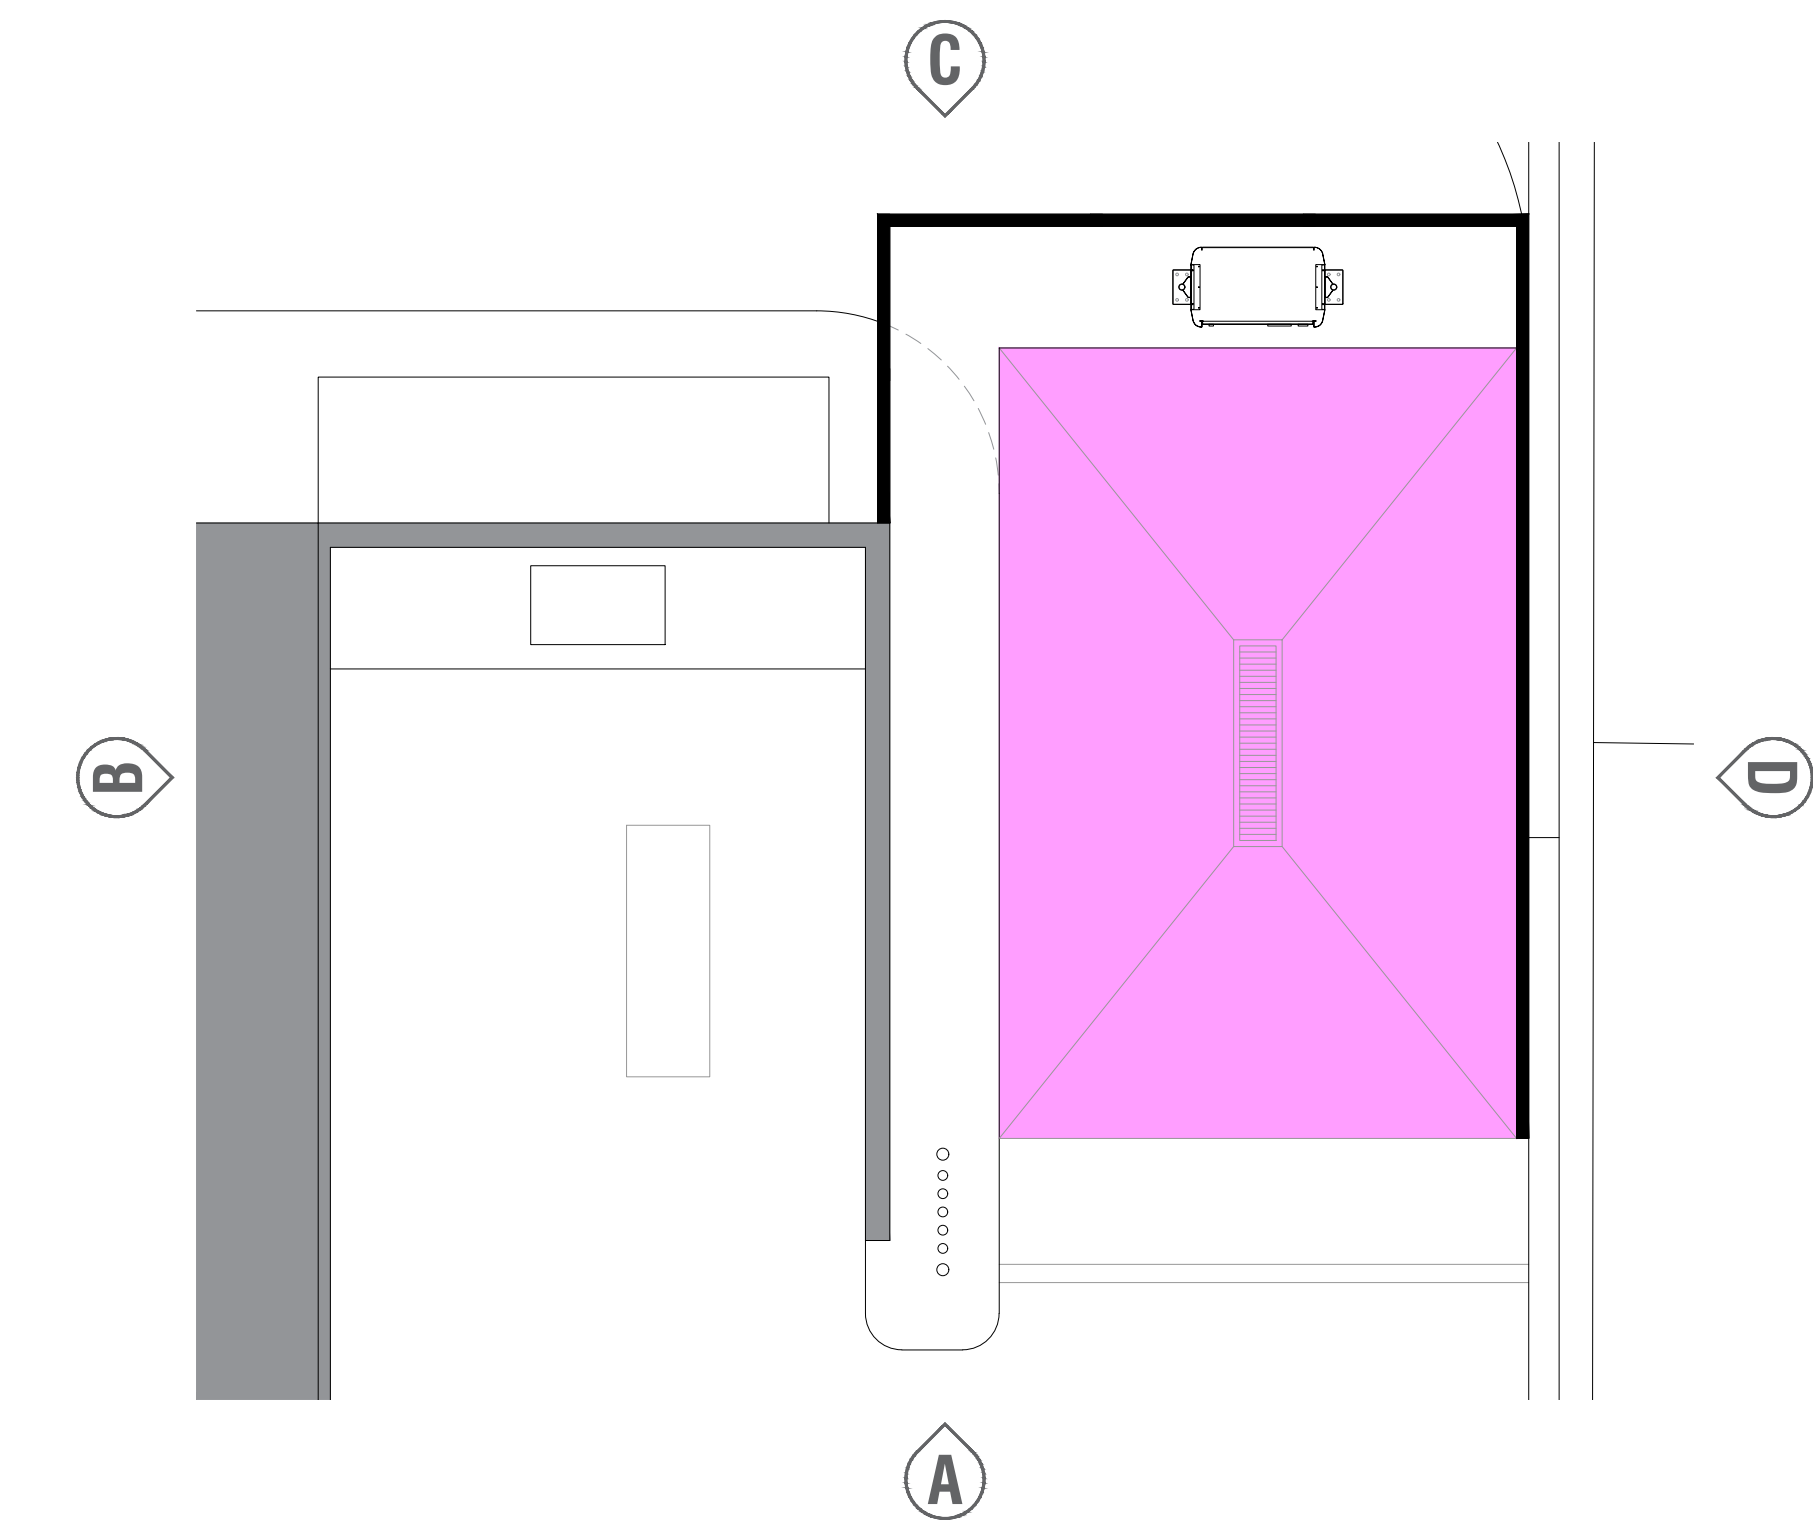

VIEW OF EXISTING SITE FROM SHIELDS ROAD

REVISIONS:

REV	NOTE	DATE
-----	------	------

NOTES:

Hard copy prints may not scale accurately. All levels are in metres and dimensions in millimetres and unless specified otherwise. To be read in conjunction with all other relevant drawings and specifications.

This site has not been surveyed and is based on data supplied by others. Whist effort is made accuracy cannot be guaranteed.

Local Planning Authority:
South Tyneside Council

PLANNING APPLICATION FS249 CLEADON 2022

CLIENT **mfg**

PROJECT FORMATION OF 1 no. SELF-SERVICE CAR WASH BAY

ADDRESS CLEADON SERVICE STATION
SHIELDS ROAD
CLEADON
SUNDERLAND, SR6 7PQ

TITLE SELF-SERVICE WASH SCREEN DETAILS

SCALE 1:100 @ A1 JOB NO 21914-61

DRAWN PE DATE 05/01/2022 DWG NO PA06

CHECKED DATE REVISION DATE

ADCOCK ASSOCIATES
Elm House, Benningham Road, Stafford-upon-Avon CV37 0AQ
+44(0)1799 414202 enquiries@adcockassociates@gmail.com

DESIGN ARCHITECTURE PROJECT MANAGEMENT