
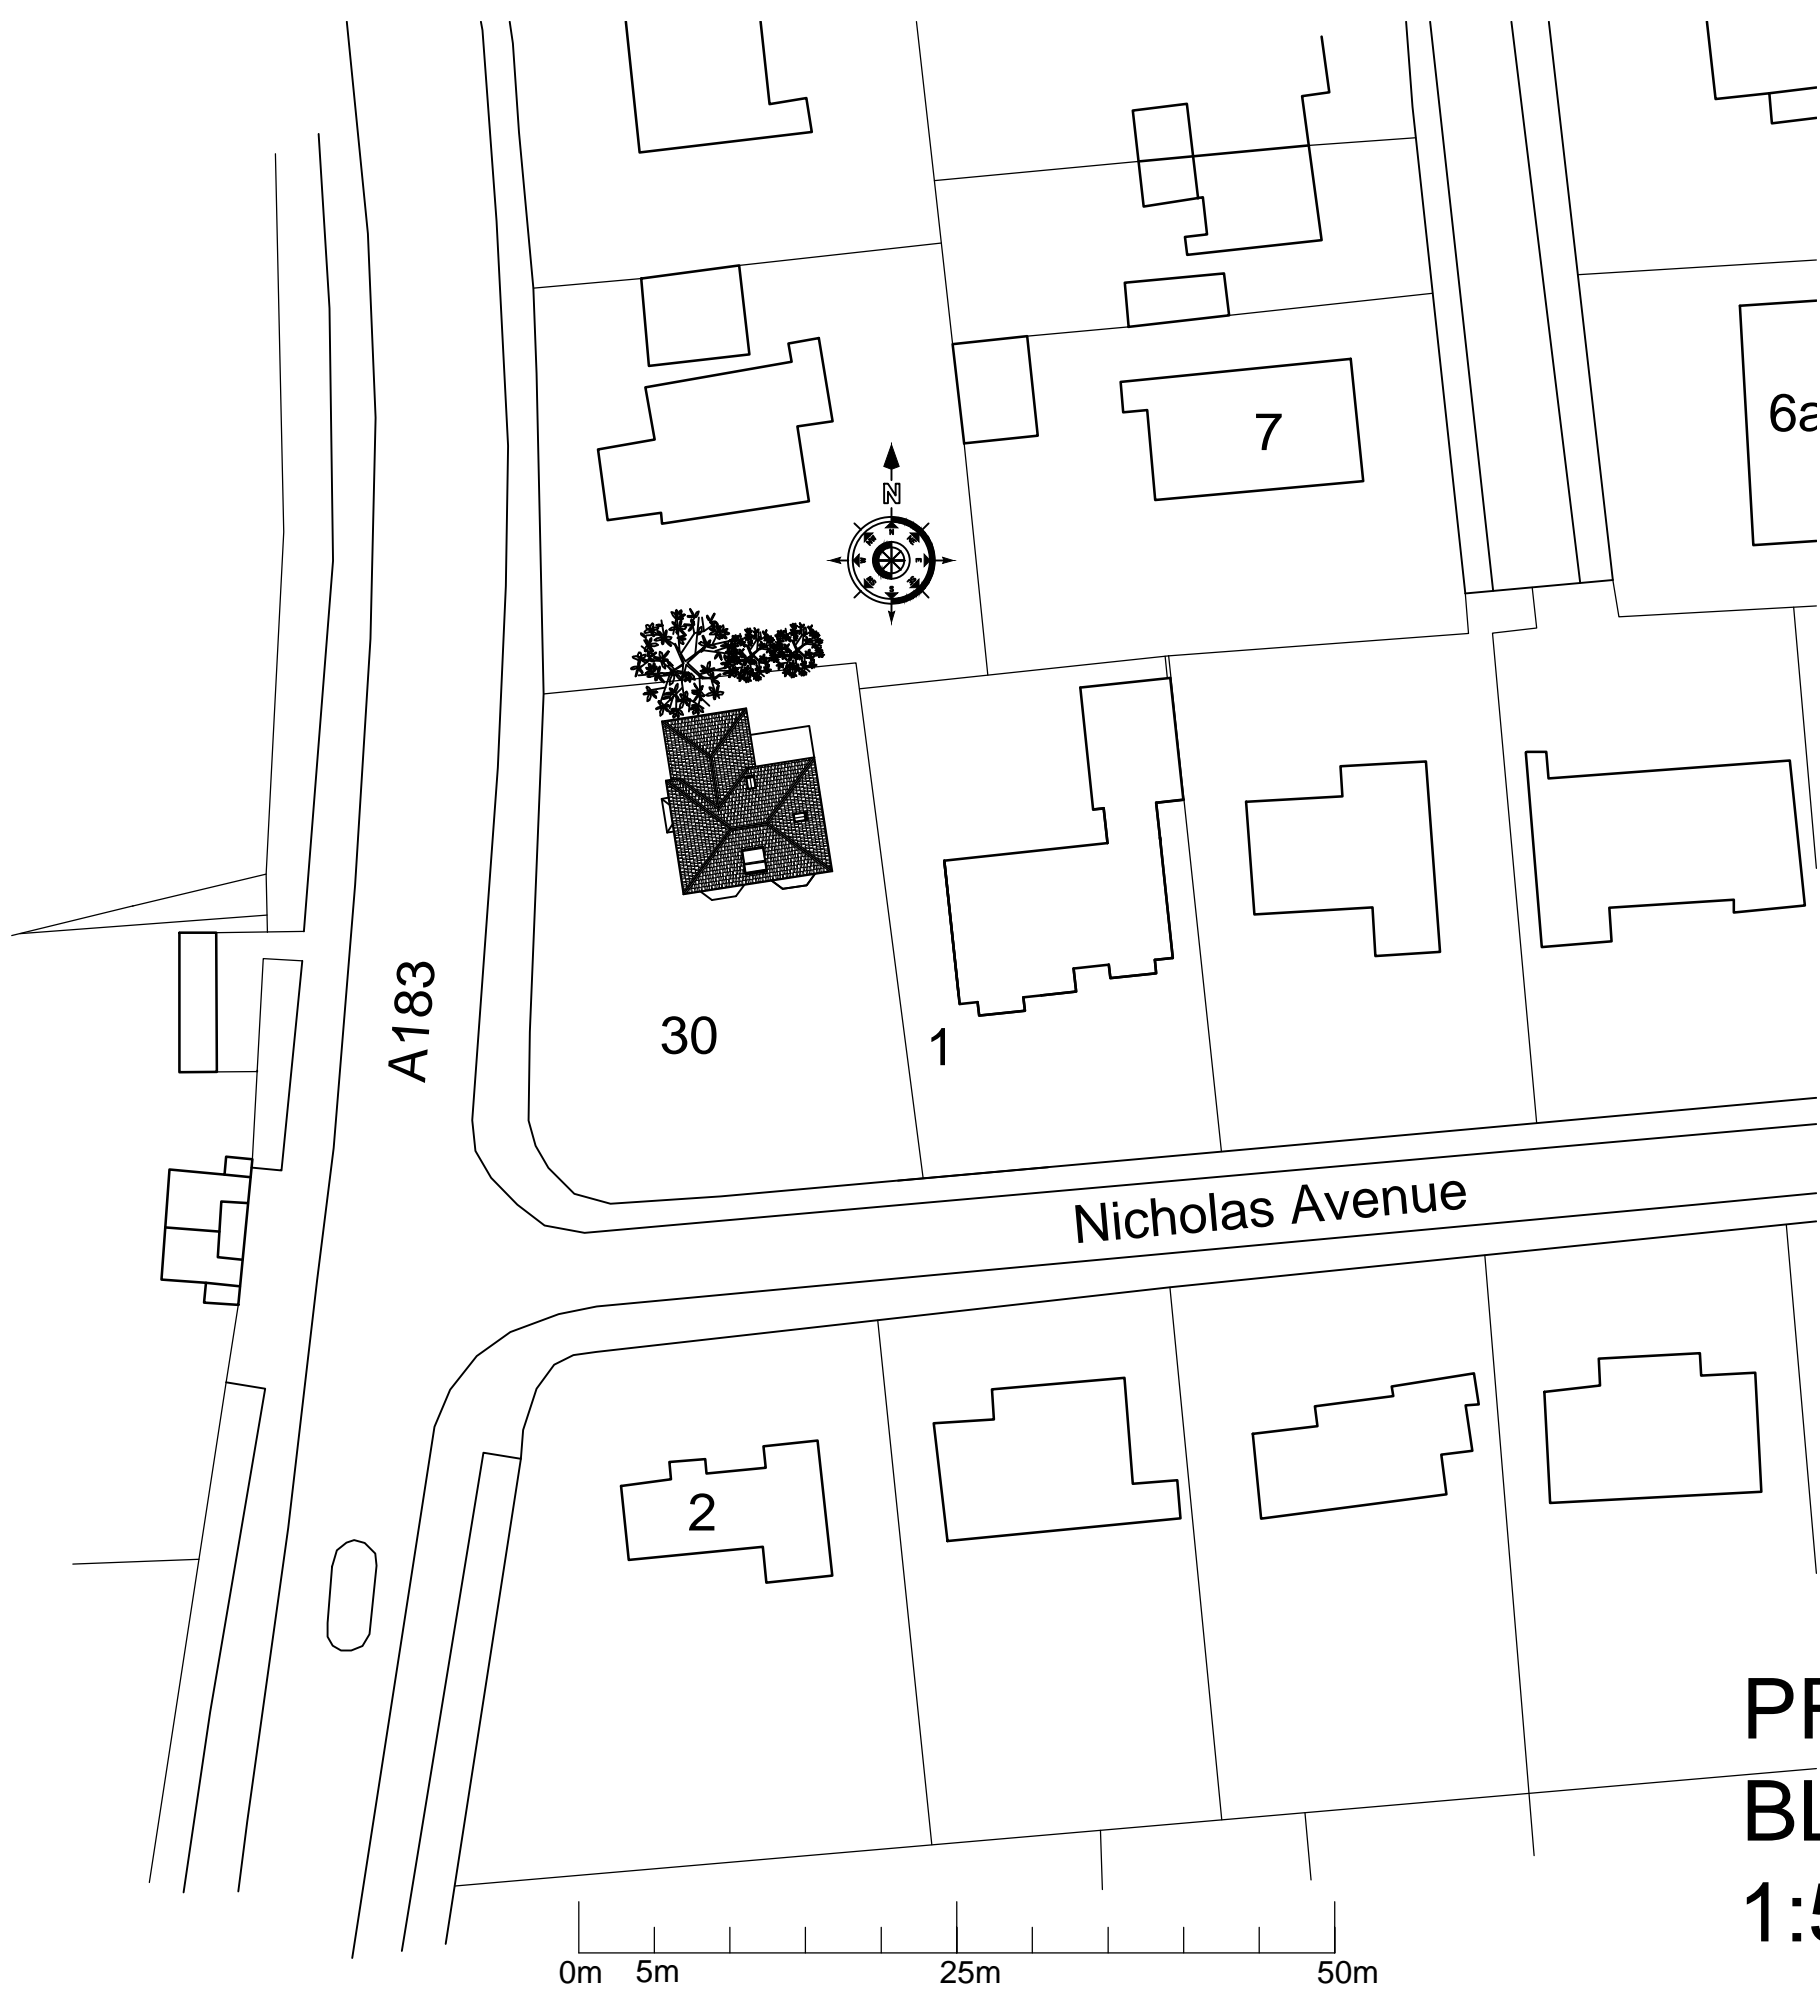
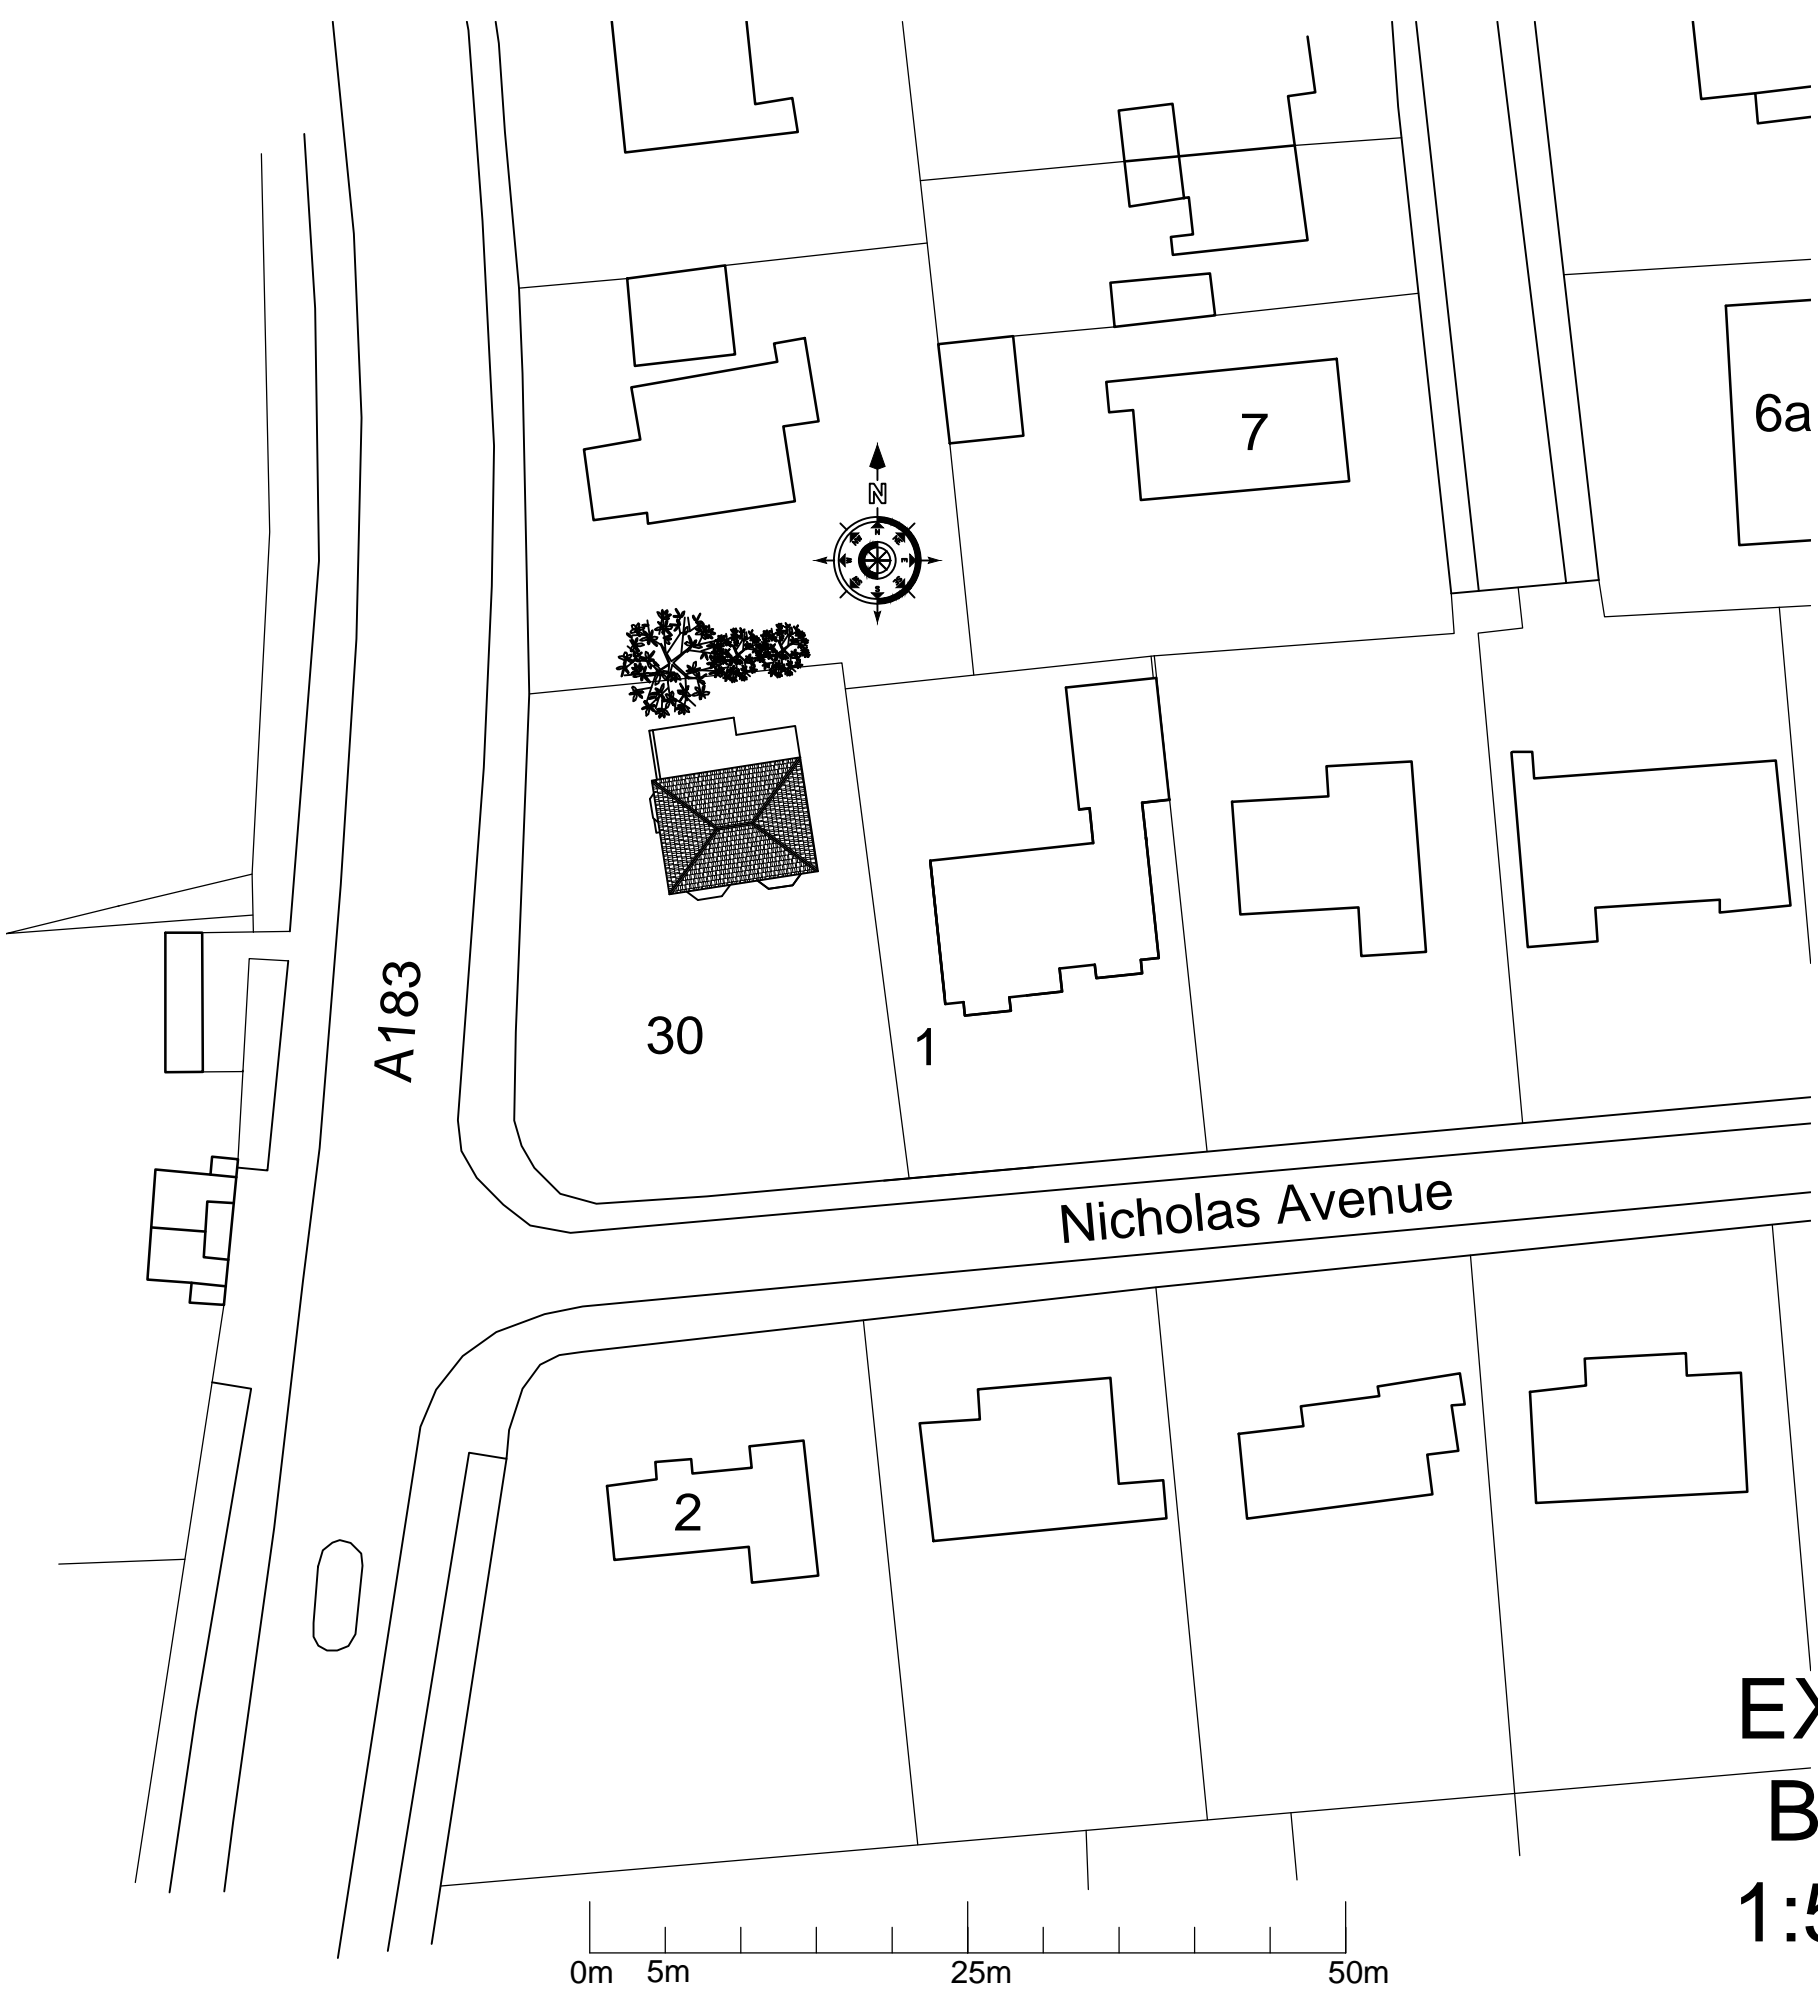
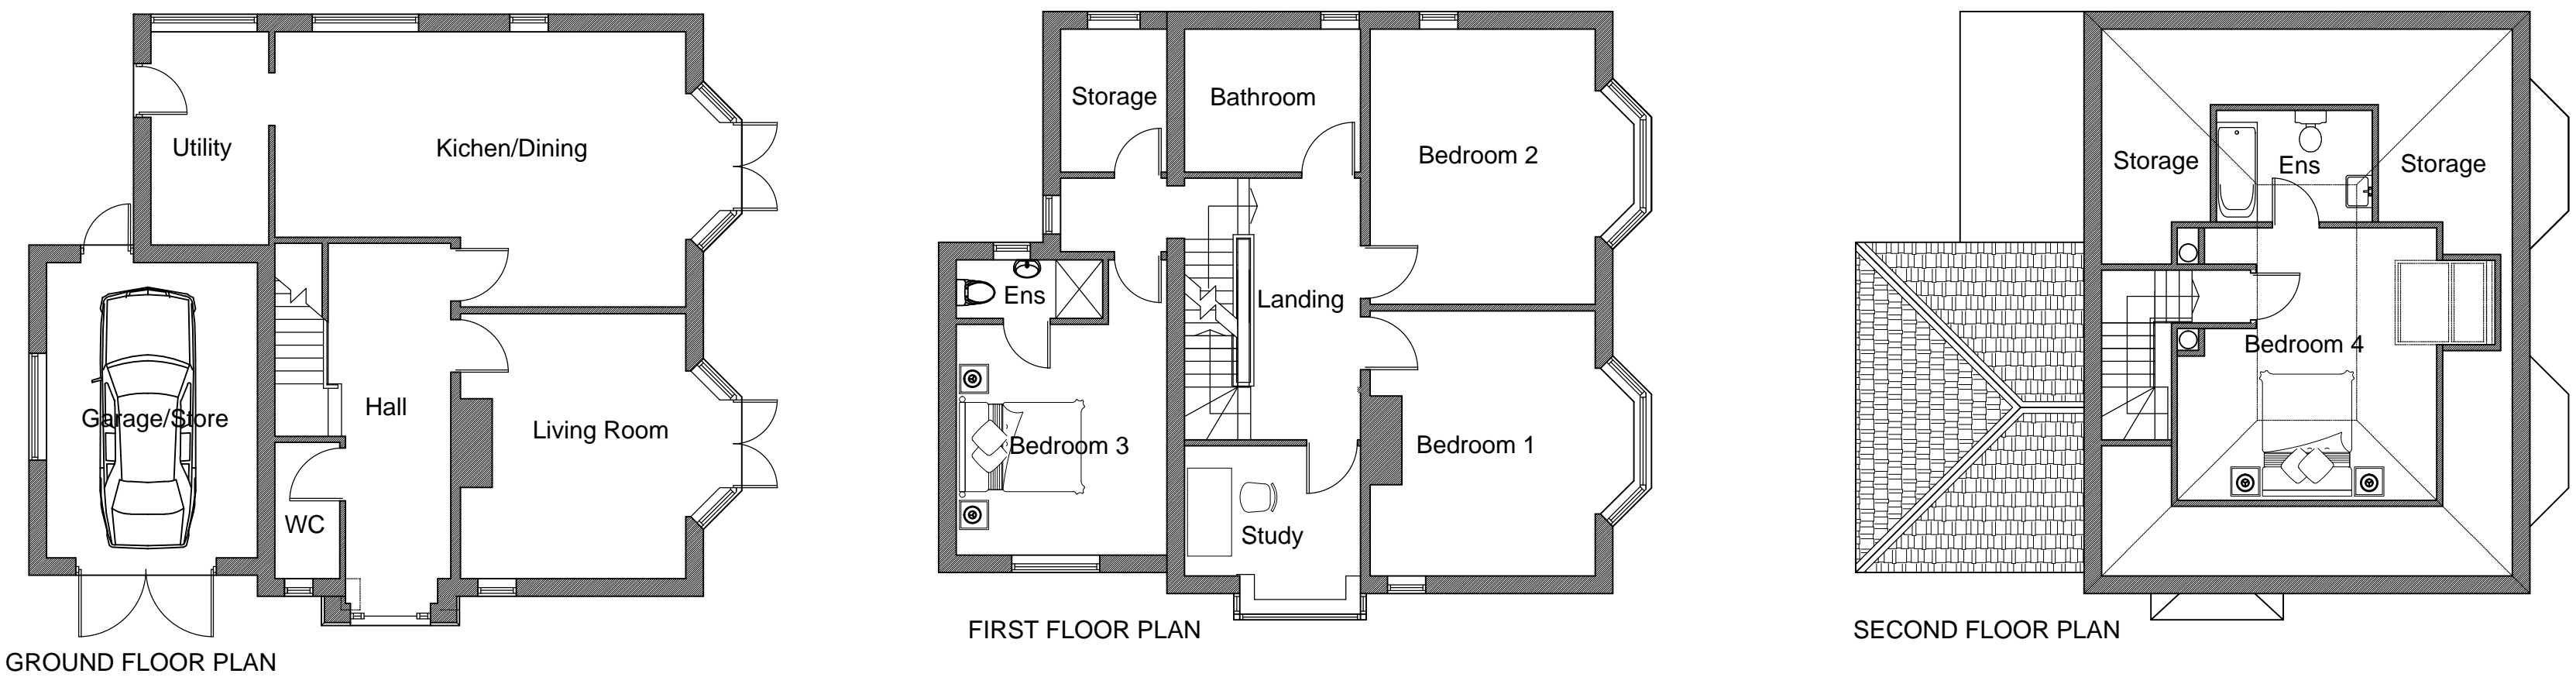


All dimensions to be checked on site.  
Do not scale from this drawing, work to figured dimensions only.  
Any omissions or discrepancies shall be reported to Colling Morris.

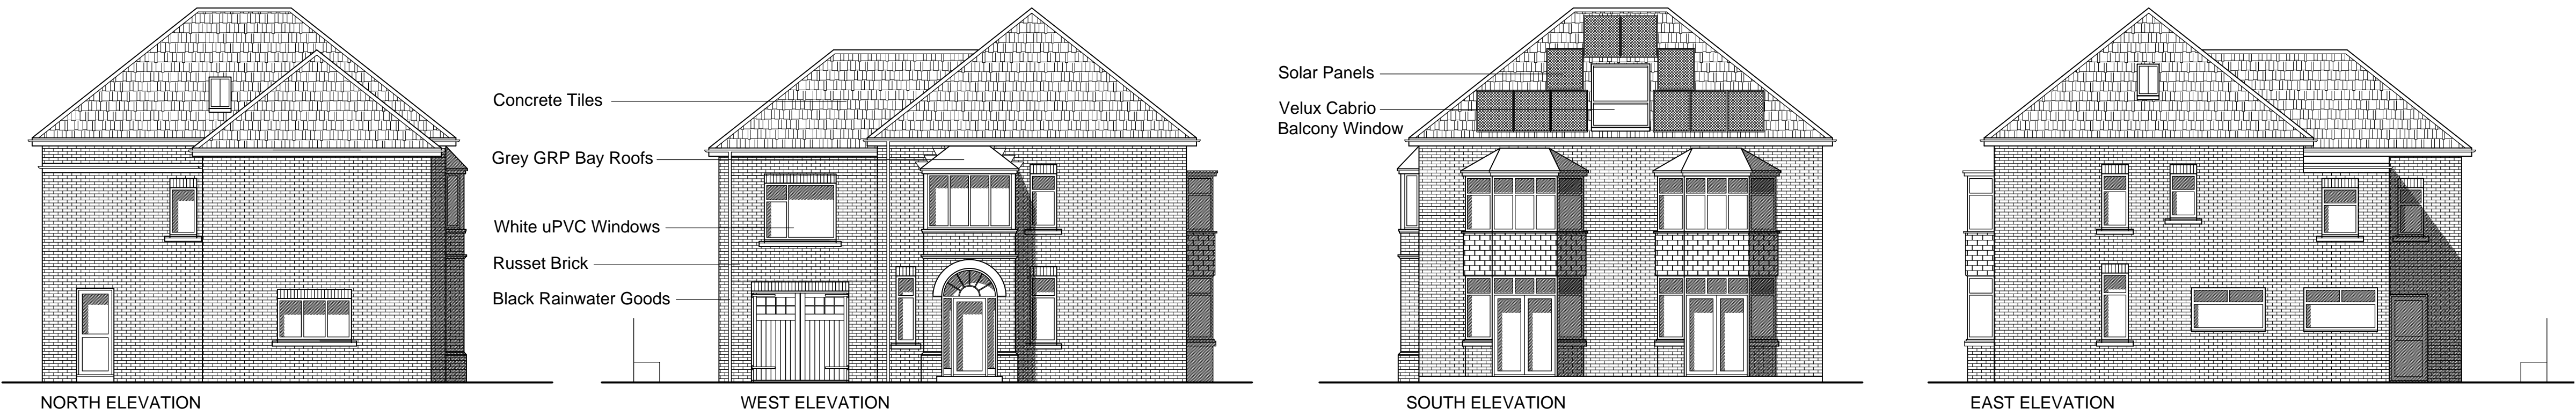

Rev A - 26.9.22 - Revised to clients comments. Block Plan added.  
Rev B - 26.10.22 - Revised to show as existing block plan and scale bar as per the local authority comments.

**Colling Morris**™  
Architectural Services

1 Greenbank  
Eggleston  
Barnard Castle  
Co Durham  
DL12 0BQ

@: info@collingmorris.co.uk  
wr: collingmorris.co.uk  
t: 01833 650250  
m: 07443 479043

Project:  
Fairfax  
East Street  
Whitburn  
Sunderland  
Client:  
Mr and Mrs Noy

Drawing:  
Planning Details

Proposed Plans, Elevations & Block Plan

Scale: 1:100 @ A1	Date: Aug 2022	Drawn: CM
Proj. No.: CM353	Dwg. No.: 02	Rev No: B