


100mm

50mm

10mm

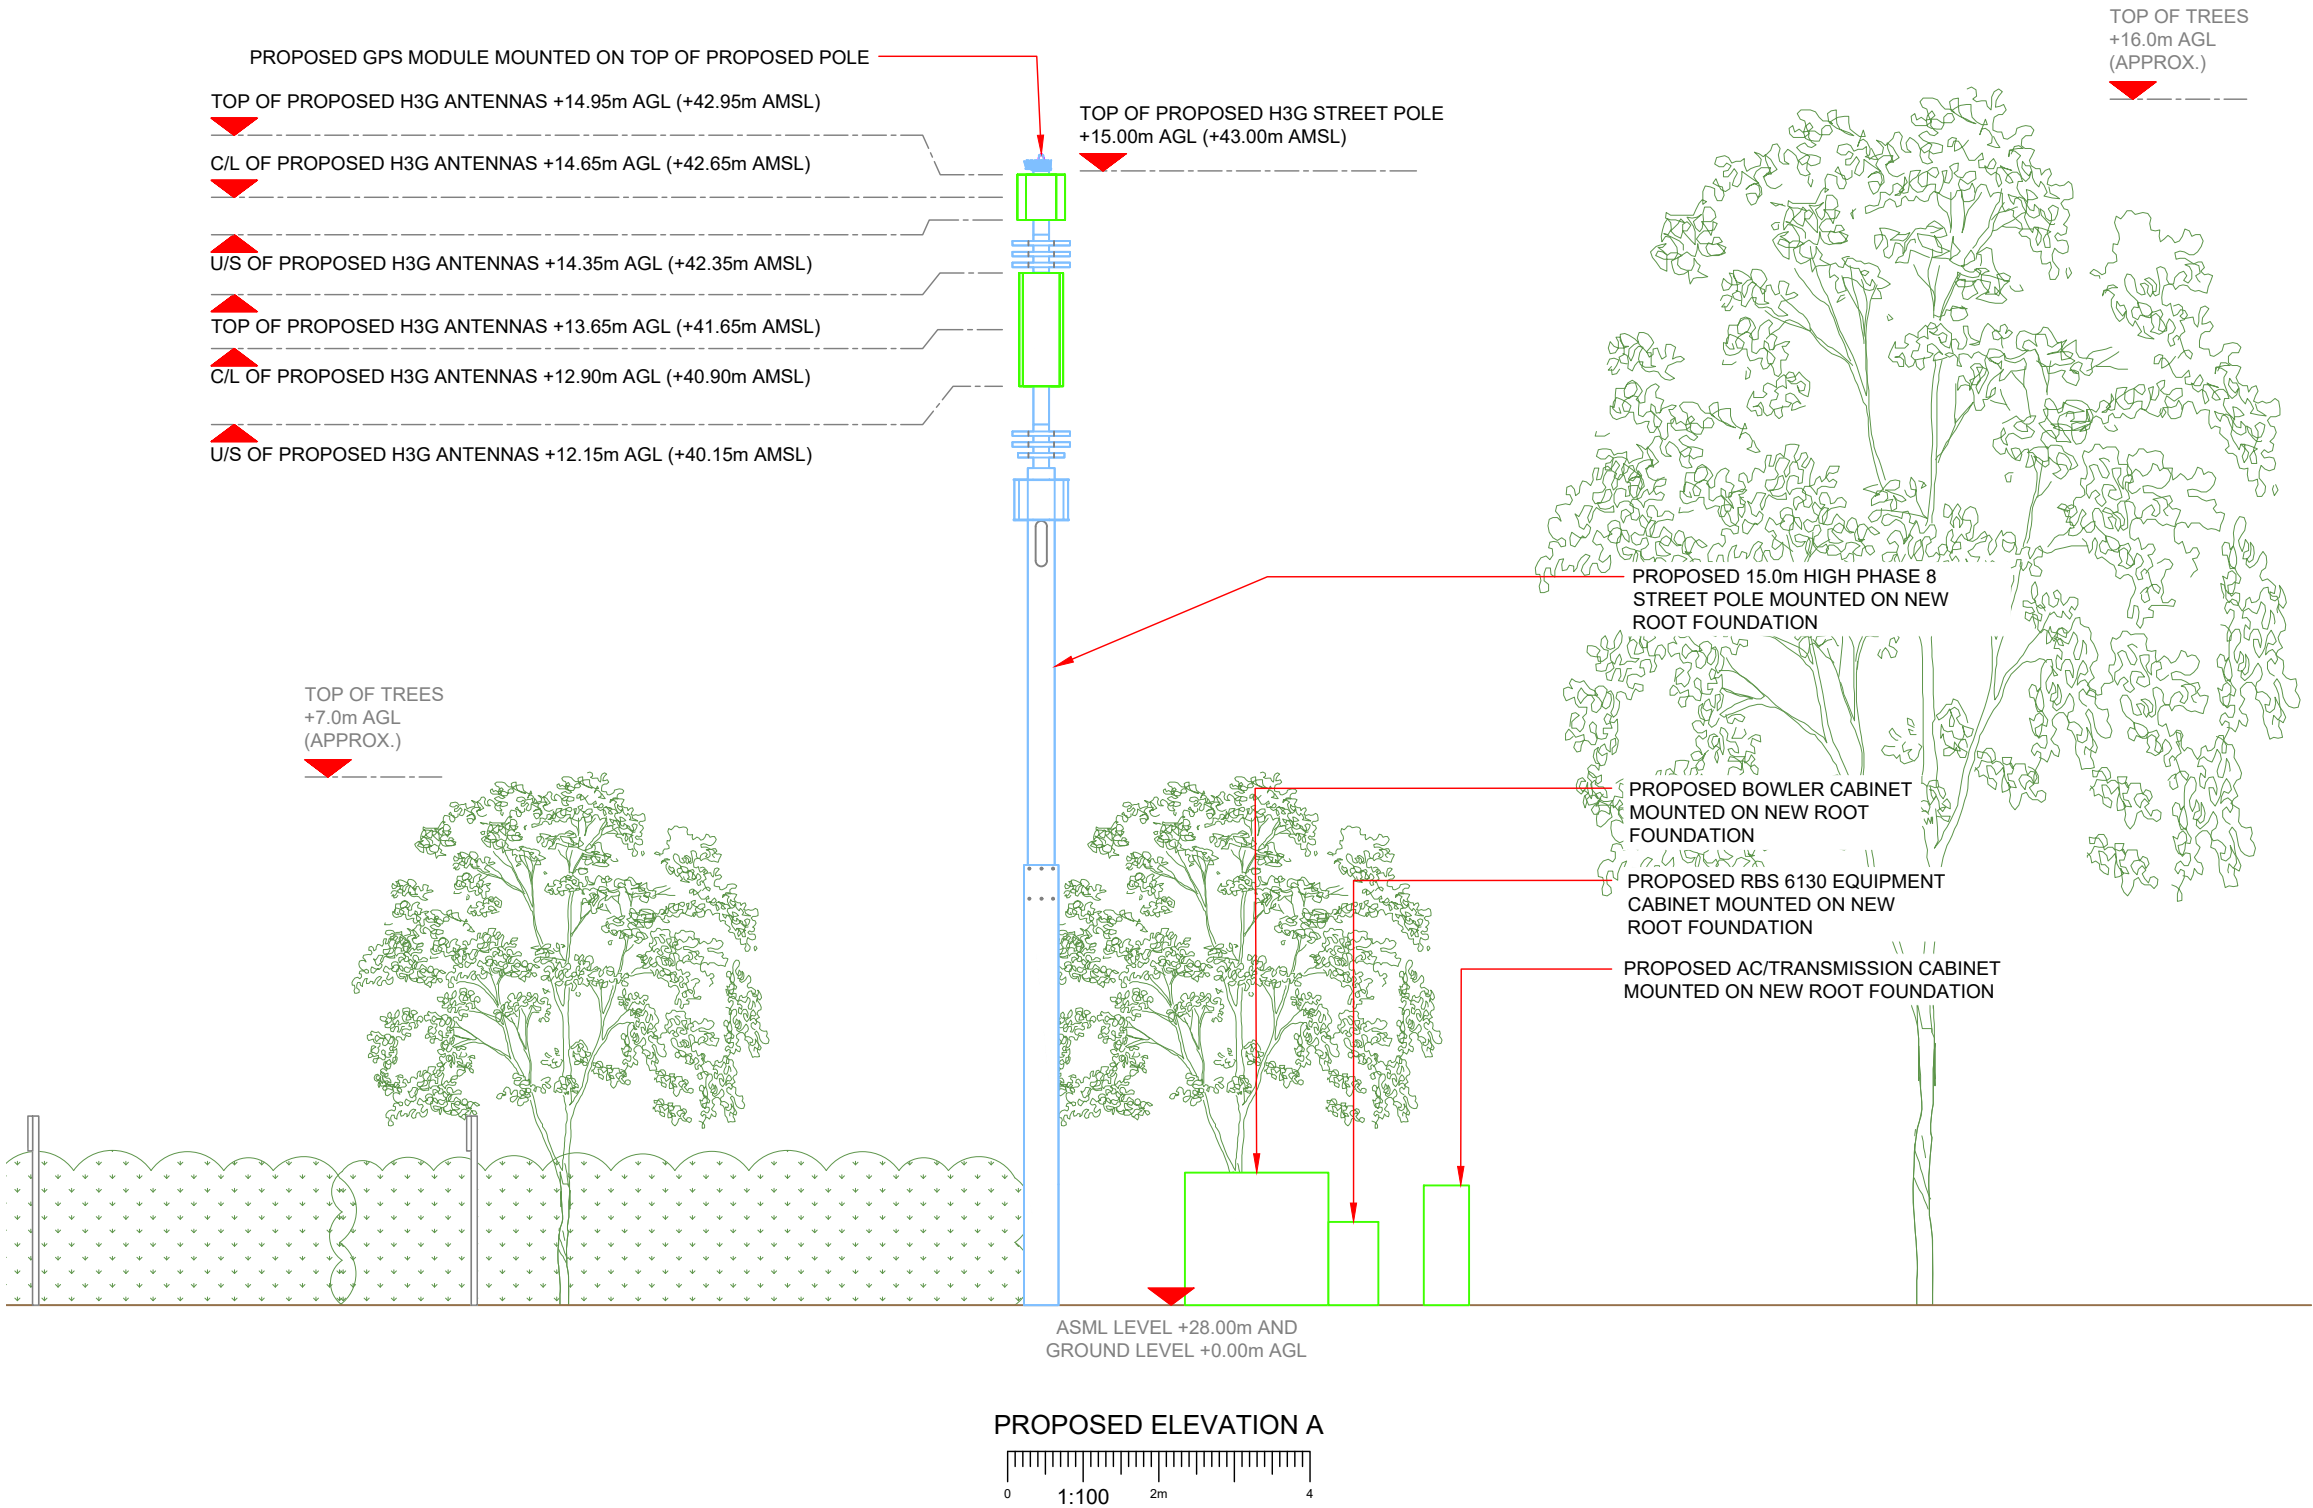

- NOTES:
- ALL DIMENSIONS IN MM UNLESS OTHERWISE NOTED.

Master:	MBNL / EE / H3G:	Project:	Purpose of Issue:	Issue:
M003	H3G	H3G DENSIFICATION STREETWORKS	Planning	B
Date:	12/01/2023	Revision / Upgrade Description:		
Drawn:	S.Booth	Proposed location changed		
Checked:	G.Thomas			
Approved:	G.Thomas			
Master:	MBNL / EE / H3G:	Project:	Purpose of Issue:	Issue:
M001	H3G	H3G DENSIFICATION STREETWORKS	Planning	A
Date:	15/08/2022	Revision / Upgrade Description:		
Drawn:	CDN	First Issue - Site nomination dated: TBC		
Checked:	J. Glover			
Approved:	J. Glover			



Hutchison 3G UK Limited
Green Park, 450 Longwater Avenue
Reading, RG30 3UR
Tel: 01628 765 000
Fax: 01628 765 001

H3G Base Station Information line:
0845 6043000
Available 8am-8pm Monday to Friday

Design Consultant & Principal Contractor:

CLARKE telecom

Unit E, Madison Place, Northampton Road,
Manchester, M40 5AG
Tel: 0161 785 4500 Fax: 0161 785 4501
Web: www.clarke-telecom.com

Site Name: ROAD STREETWORKS

Site ID: STY25268

Address: HENLEY WAY, BOLDON COLLIERY,
WEST BOLDON, SOUTH TYNESIDE,
TYNE AND WEAR, NORTH EAST,
ENGLAND,
NE35 9AB

Title: 260 PROPOSED ELEVATION

Project: H3G DENSIFICATION STREETWORKS

Purpose of Issue: PLANNING

MBNL Cell ID:	3UK Cell ID:
STY078	NE1102

Master Drawing No:	Issue:
STY25268_STY078_NE1102_M003_H3G_DNSW_GA_B	B