

PR Design

prdesign@hotmail.co.uk 07859 742637

Status

PLANNING

Project name

72 Adair way

For

Mr and Mrs Vaughan

Drawing title

Existing & Proposed Block Plans

Drawing no/Rev

199.P2

Drawn

PAR

Date

14/03/2023


Scale

1:200 @A2

Discrepancies, ambiguities and/or omissions between this drawing and information given elsewhere must be reported to the designer before proceeding. Dimensions must always be checked on site. Do not scale off dimensions from this drawing. This drawing is copyright.



EXISTING BLOCK PLAN 1:200

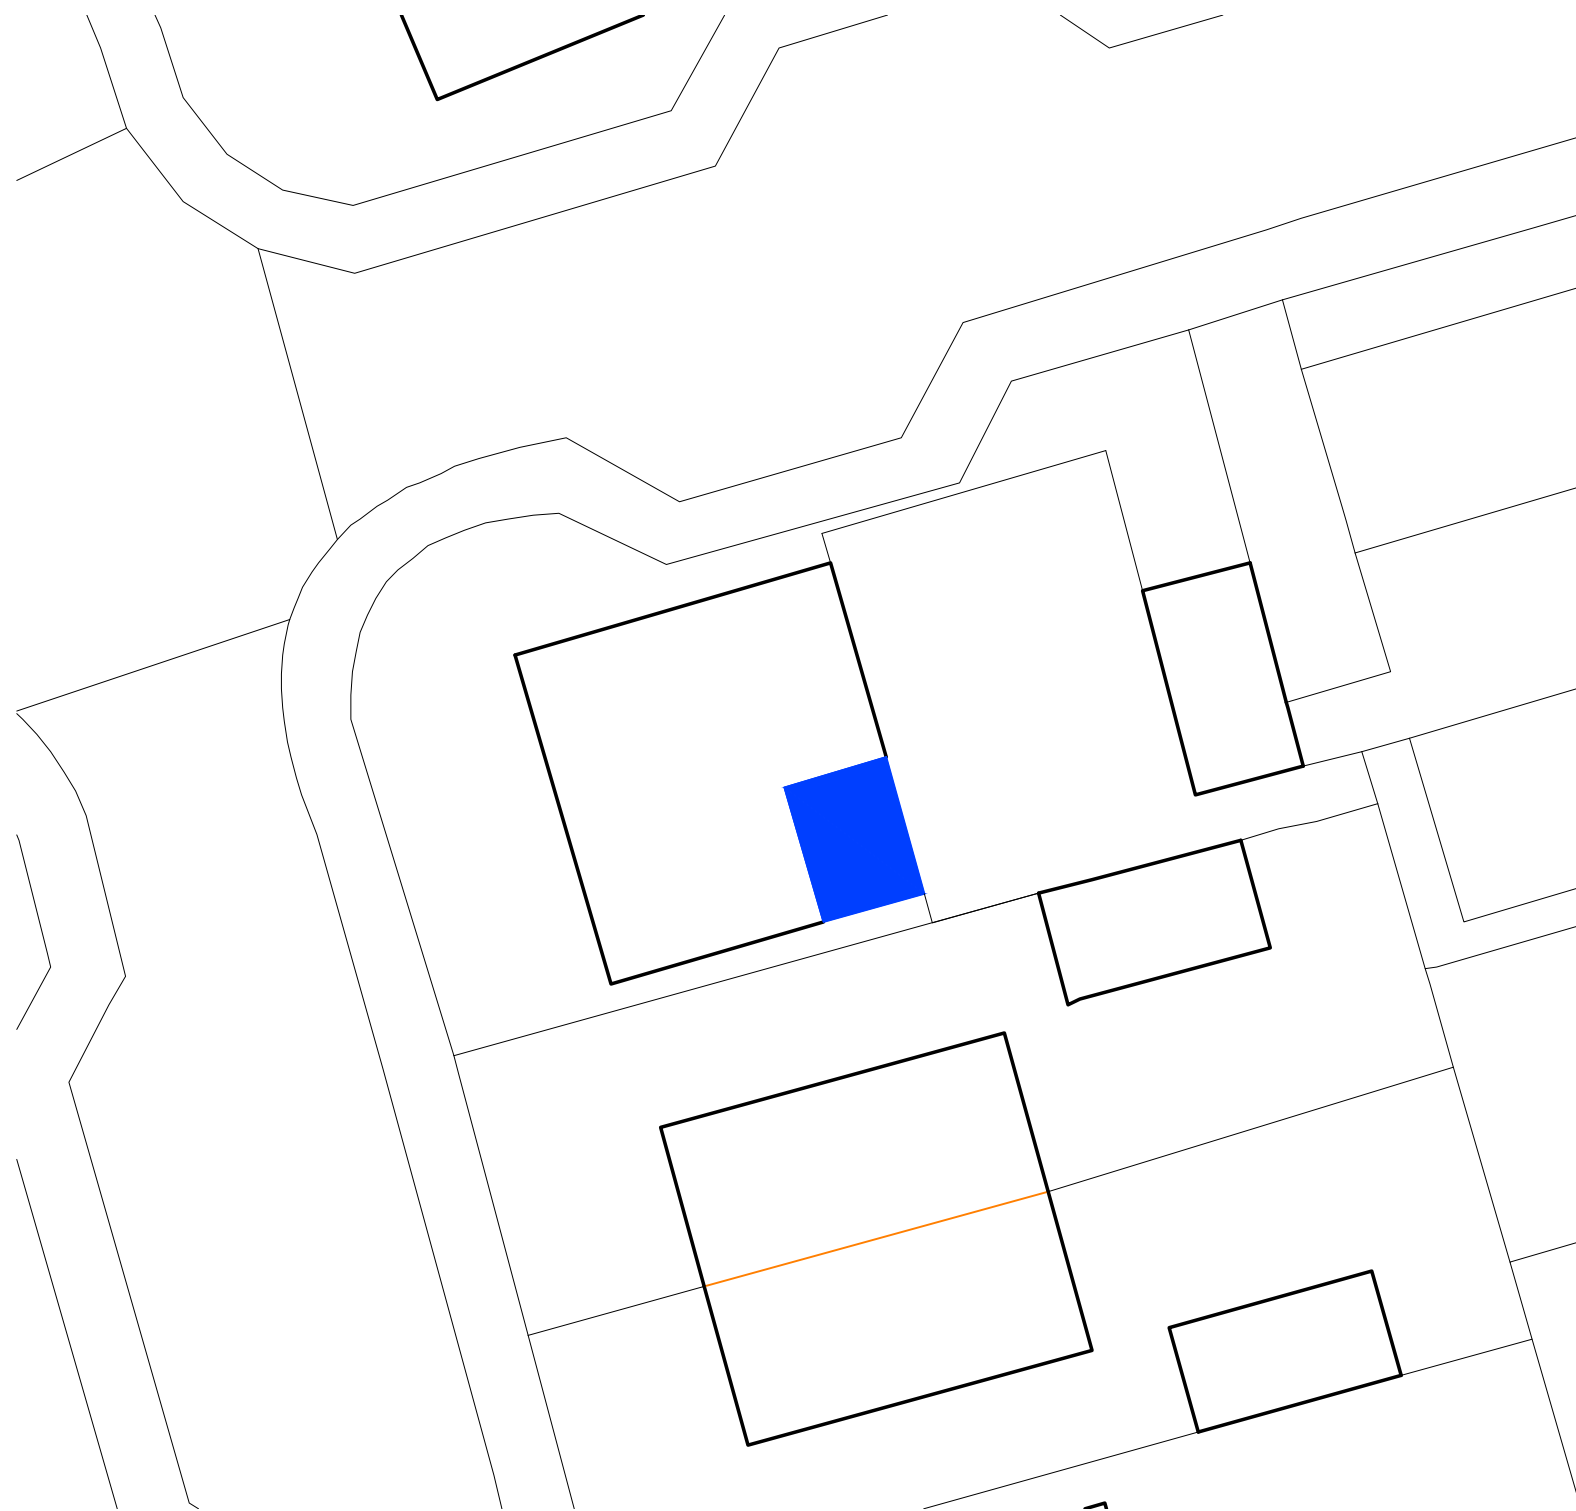

PROPOSED BLOCK PLAN 1:200

