




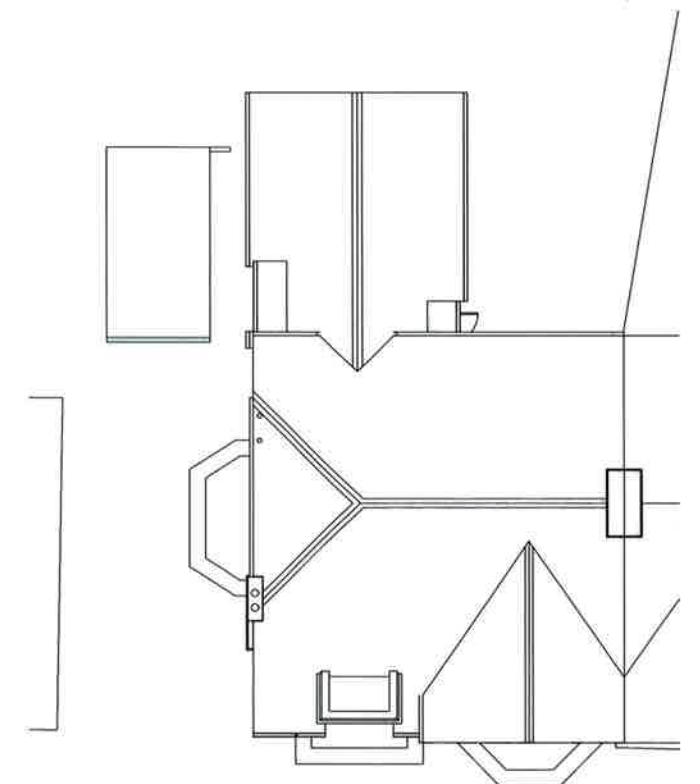

3 Roof Plan

1 : 100

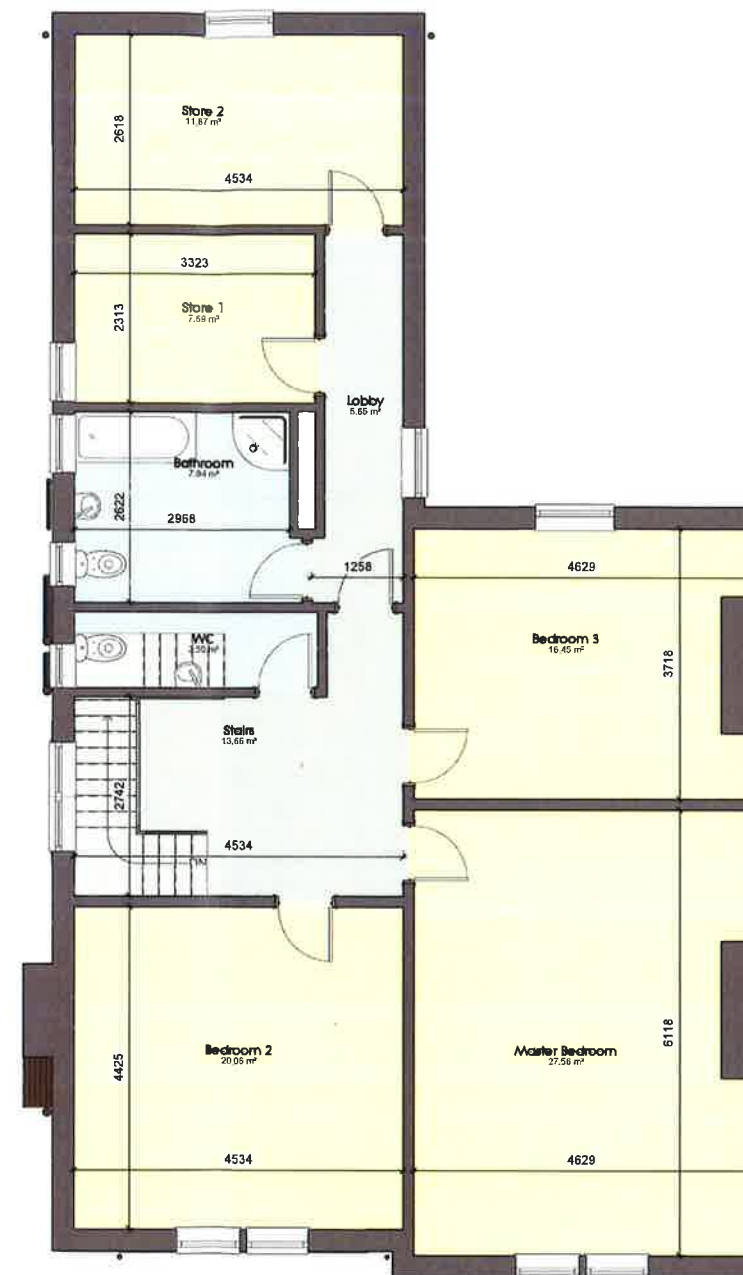

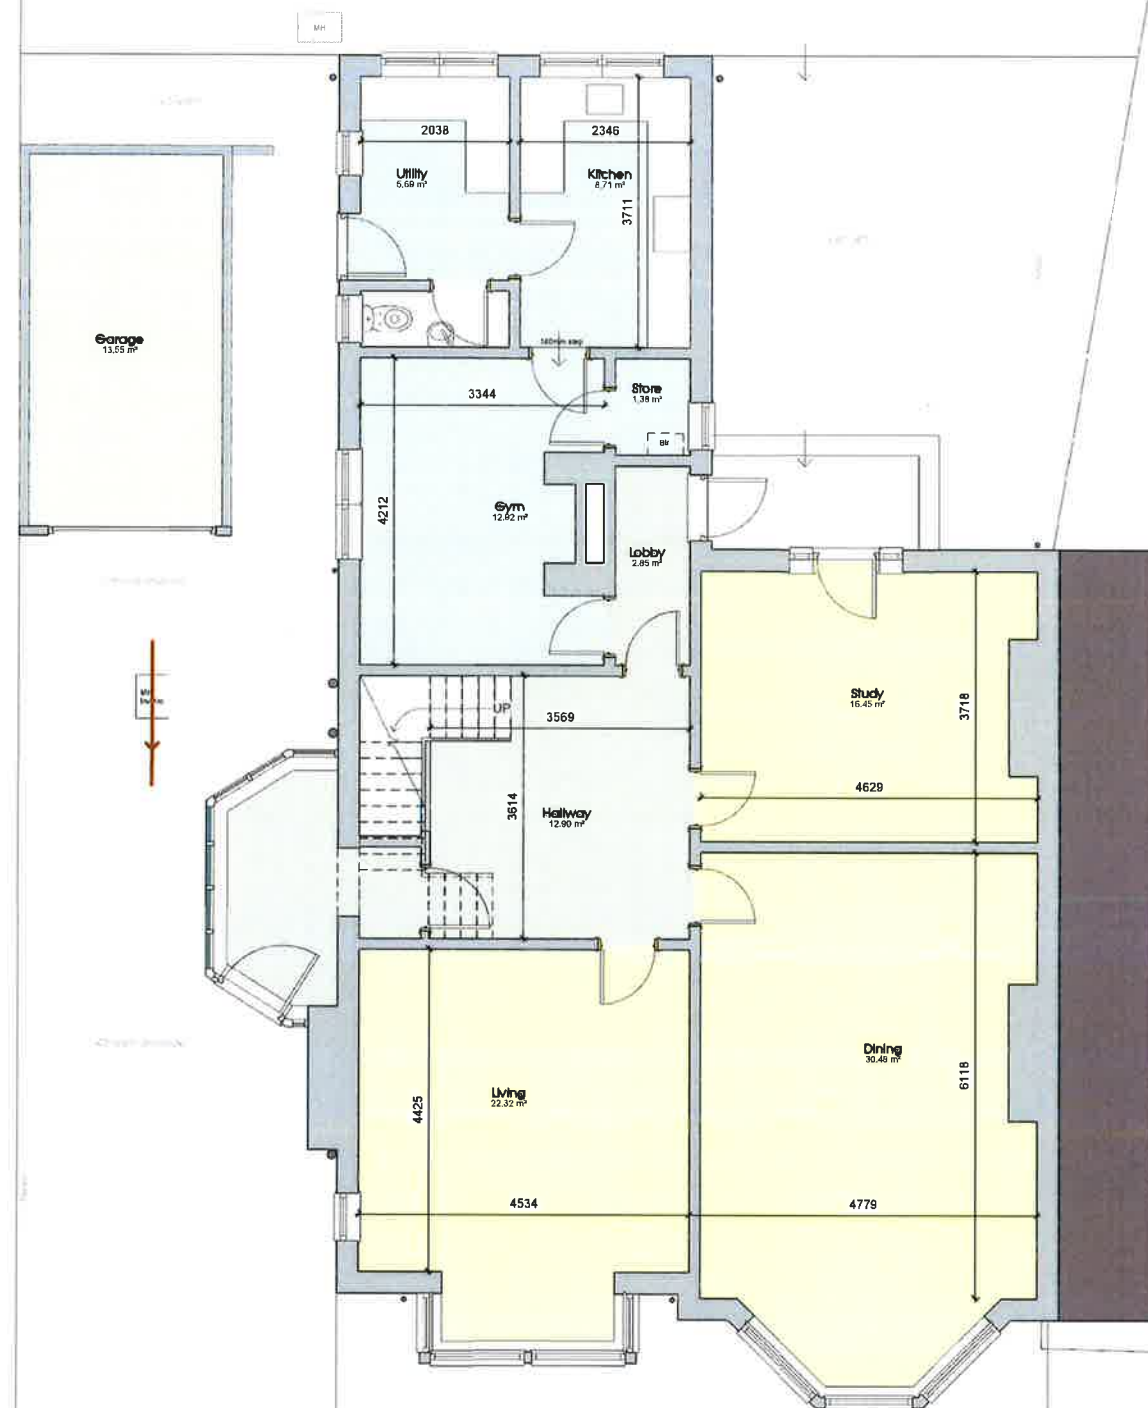