
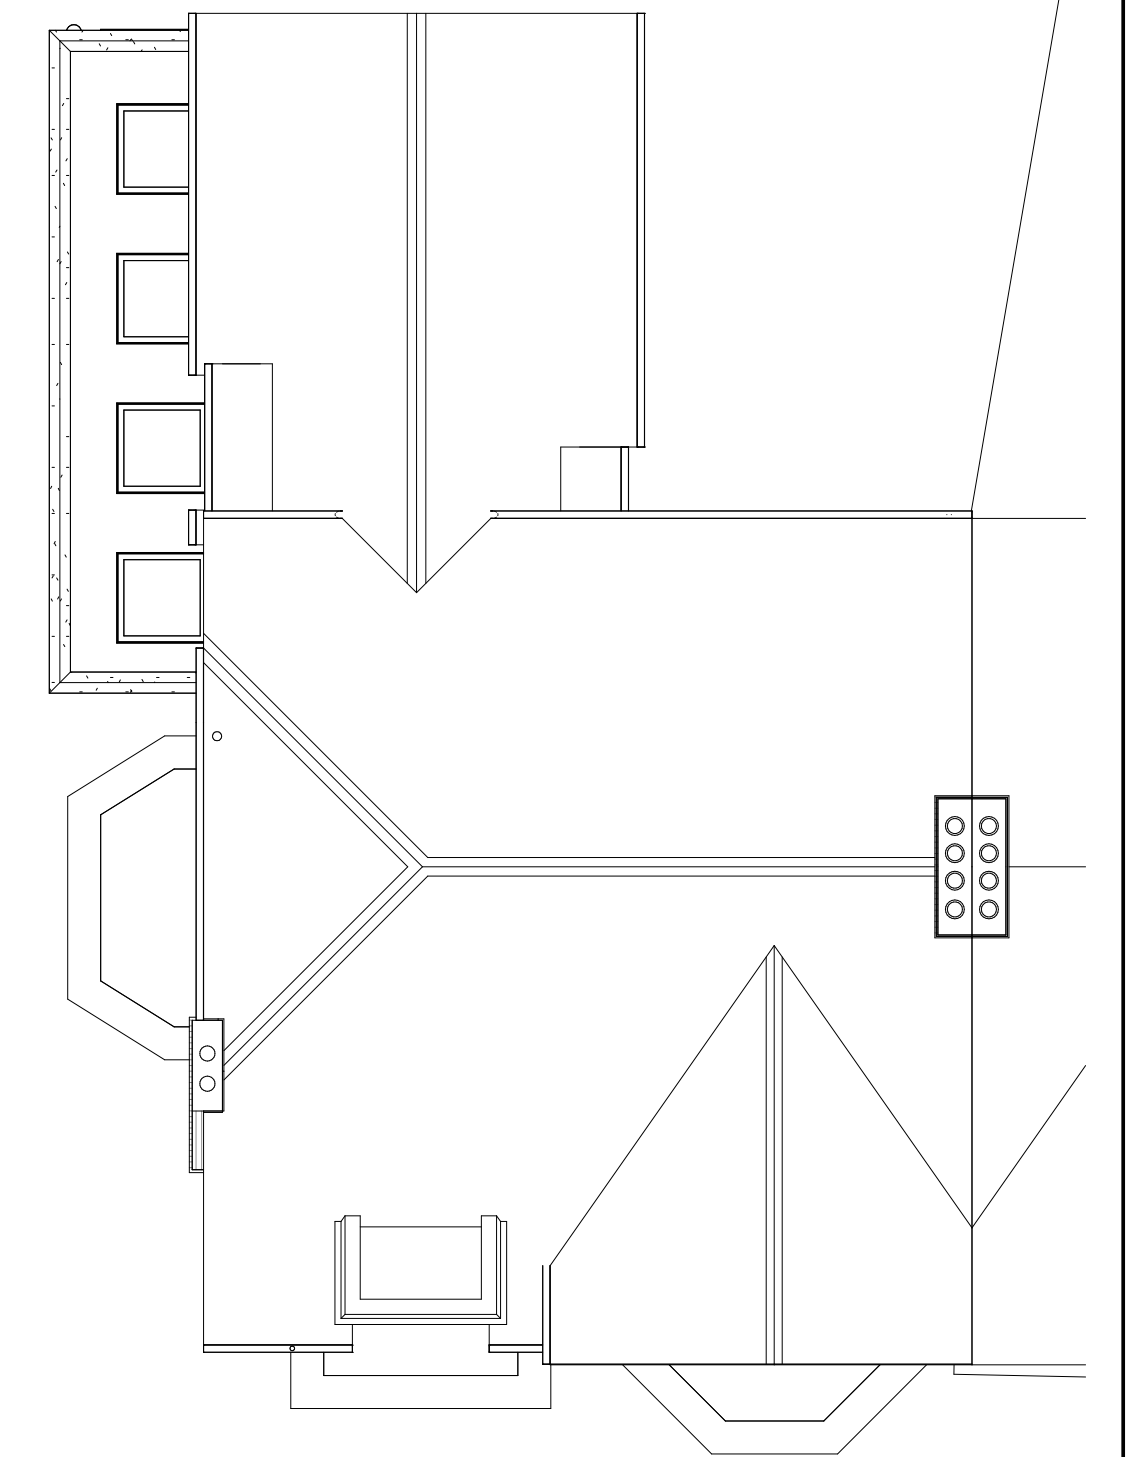
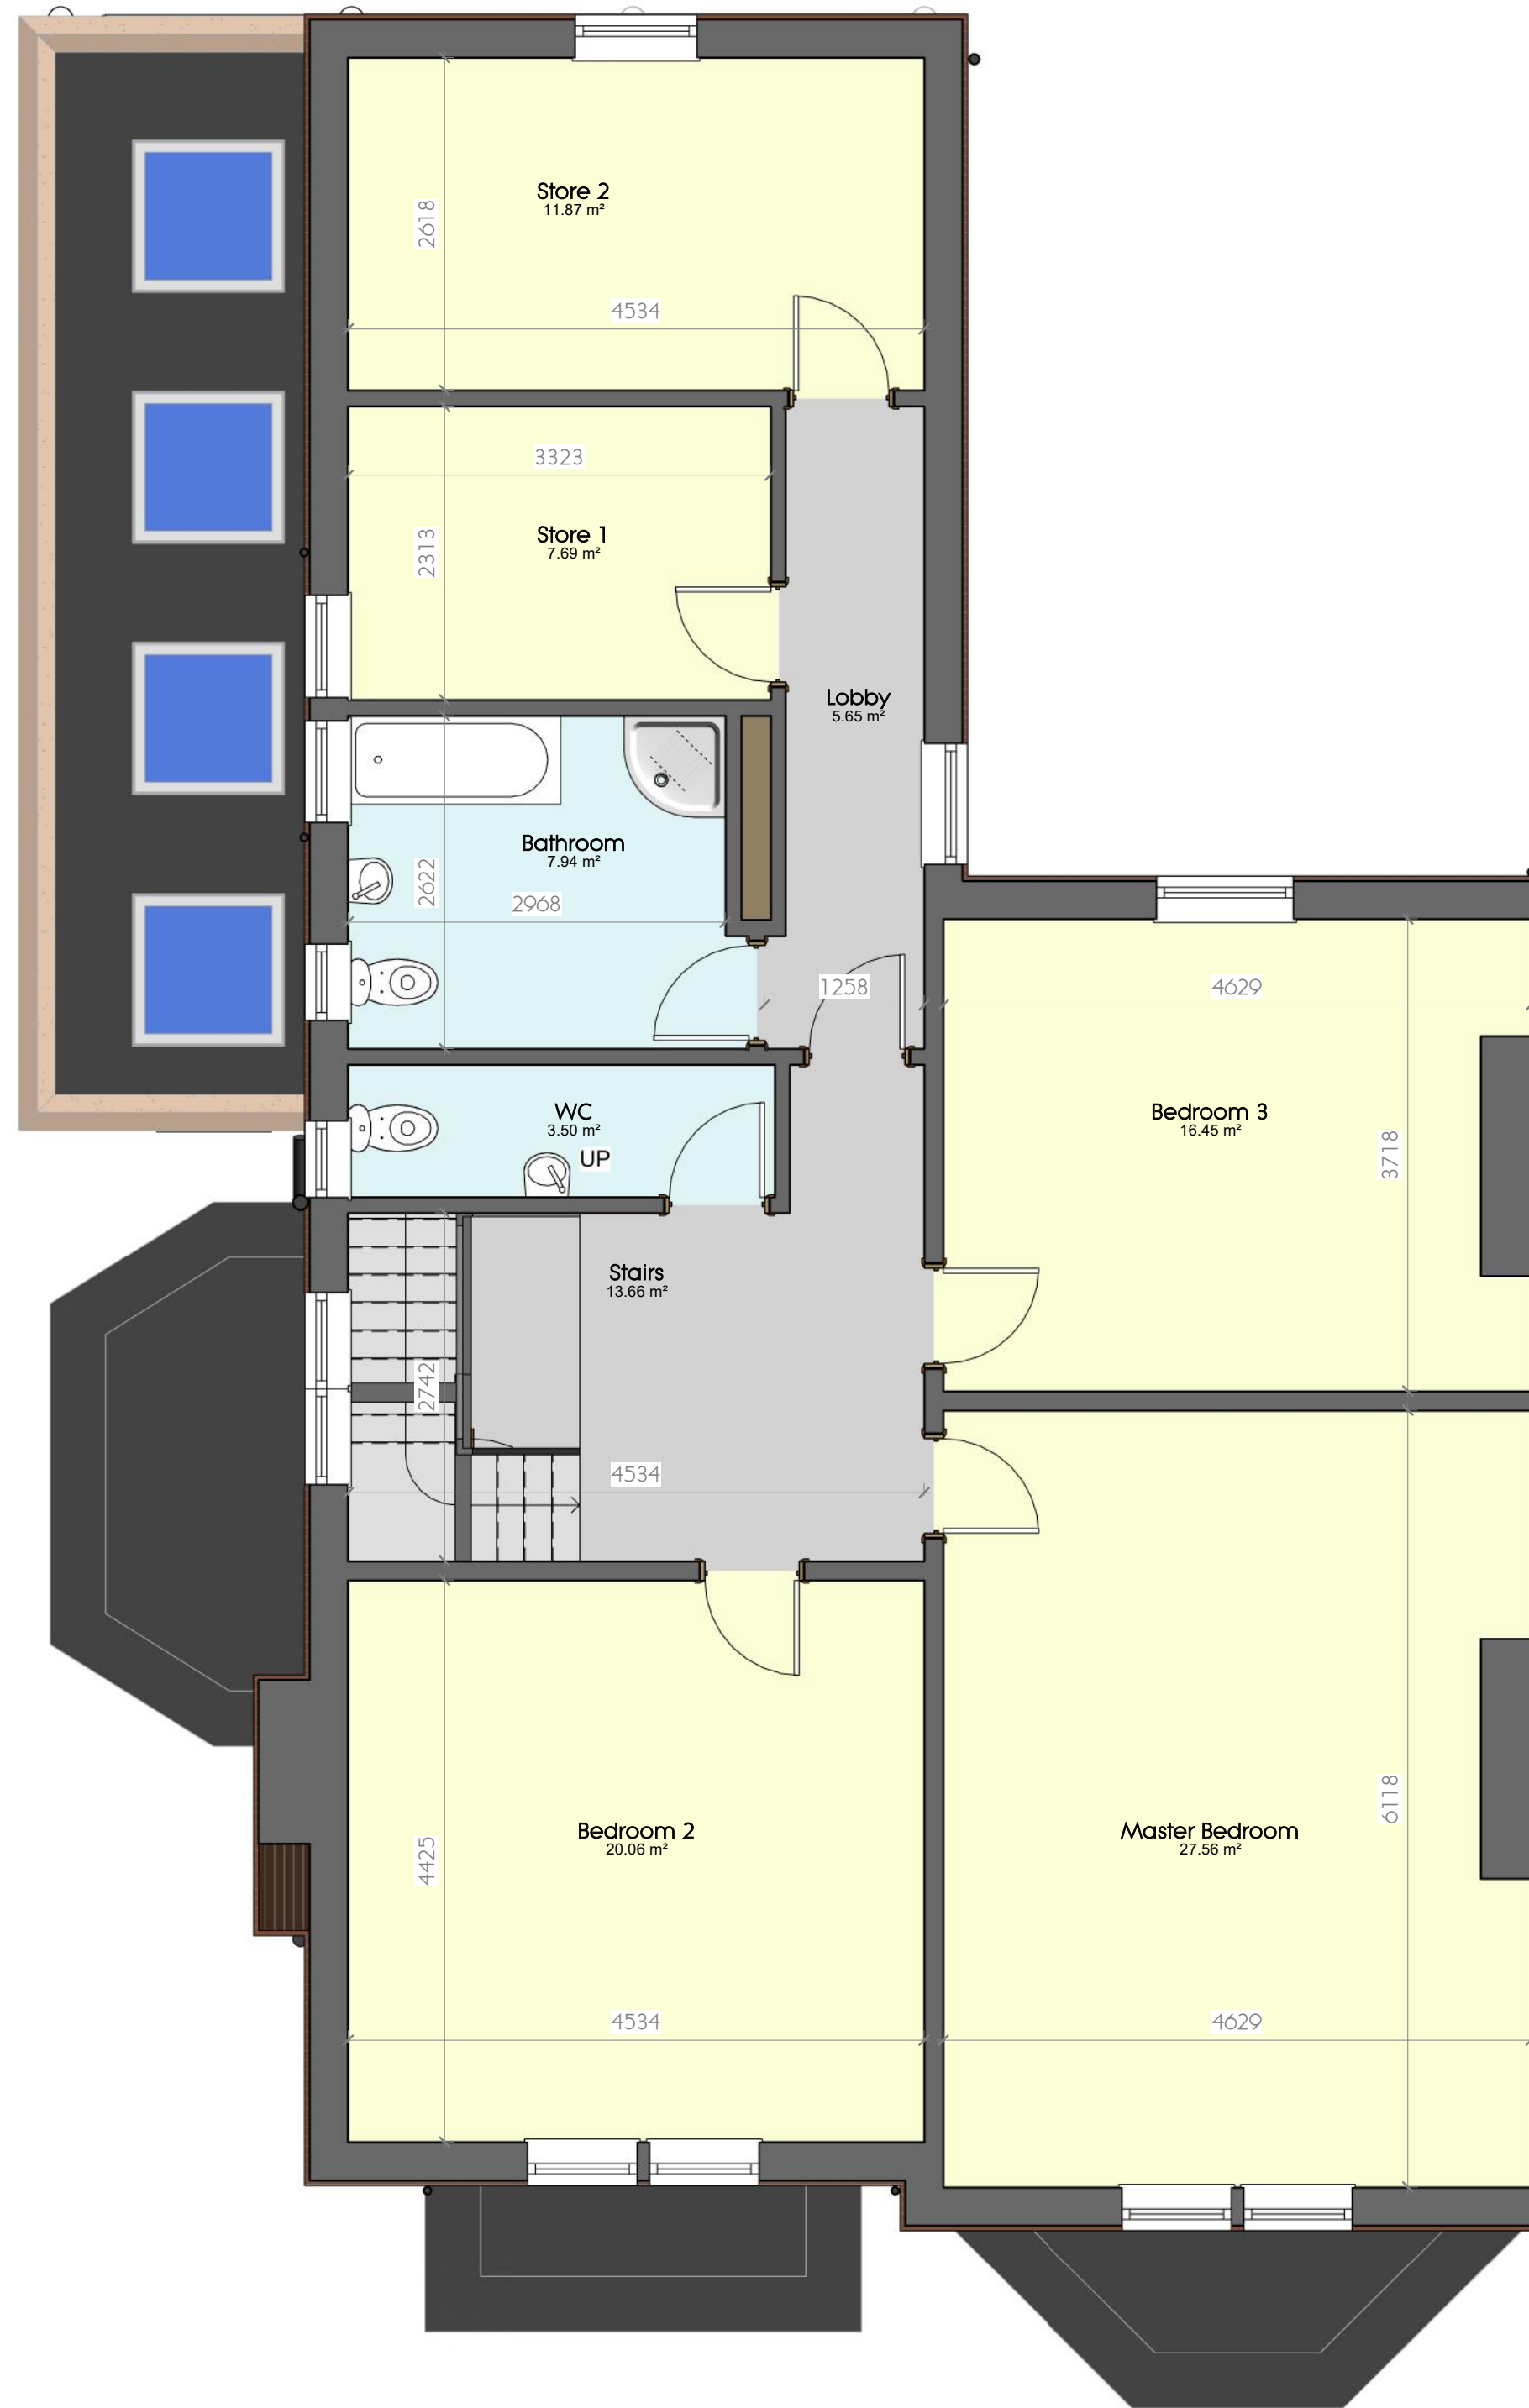


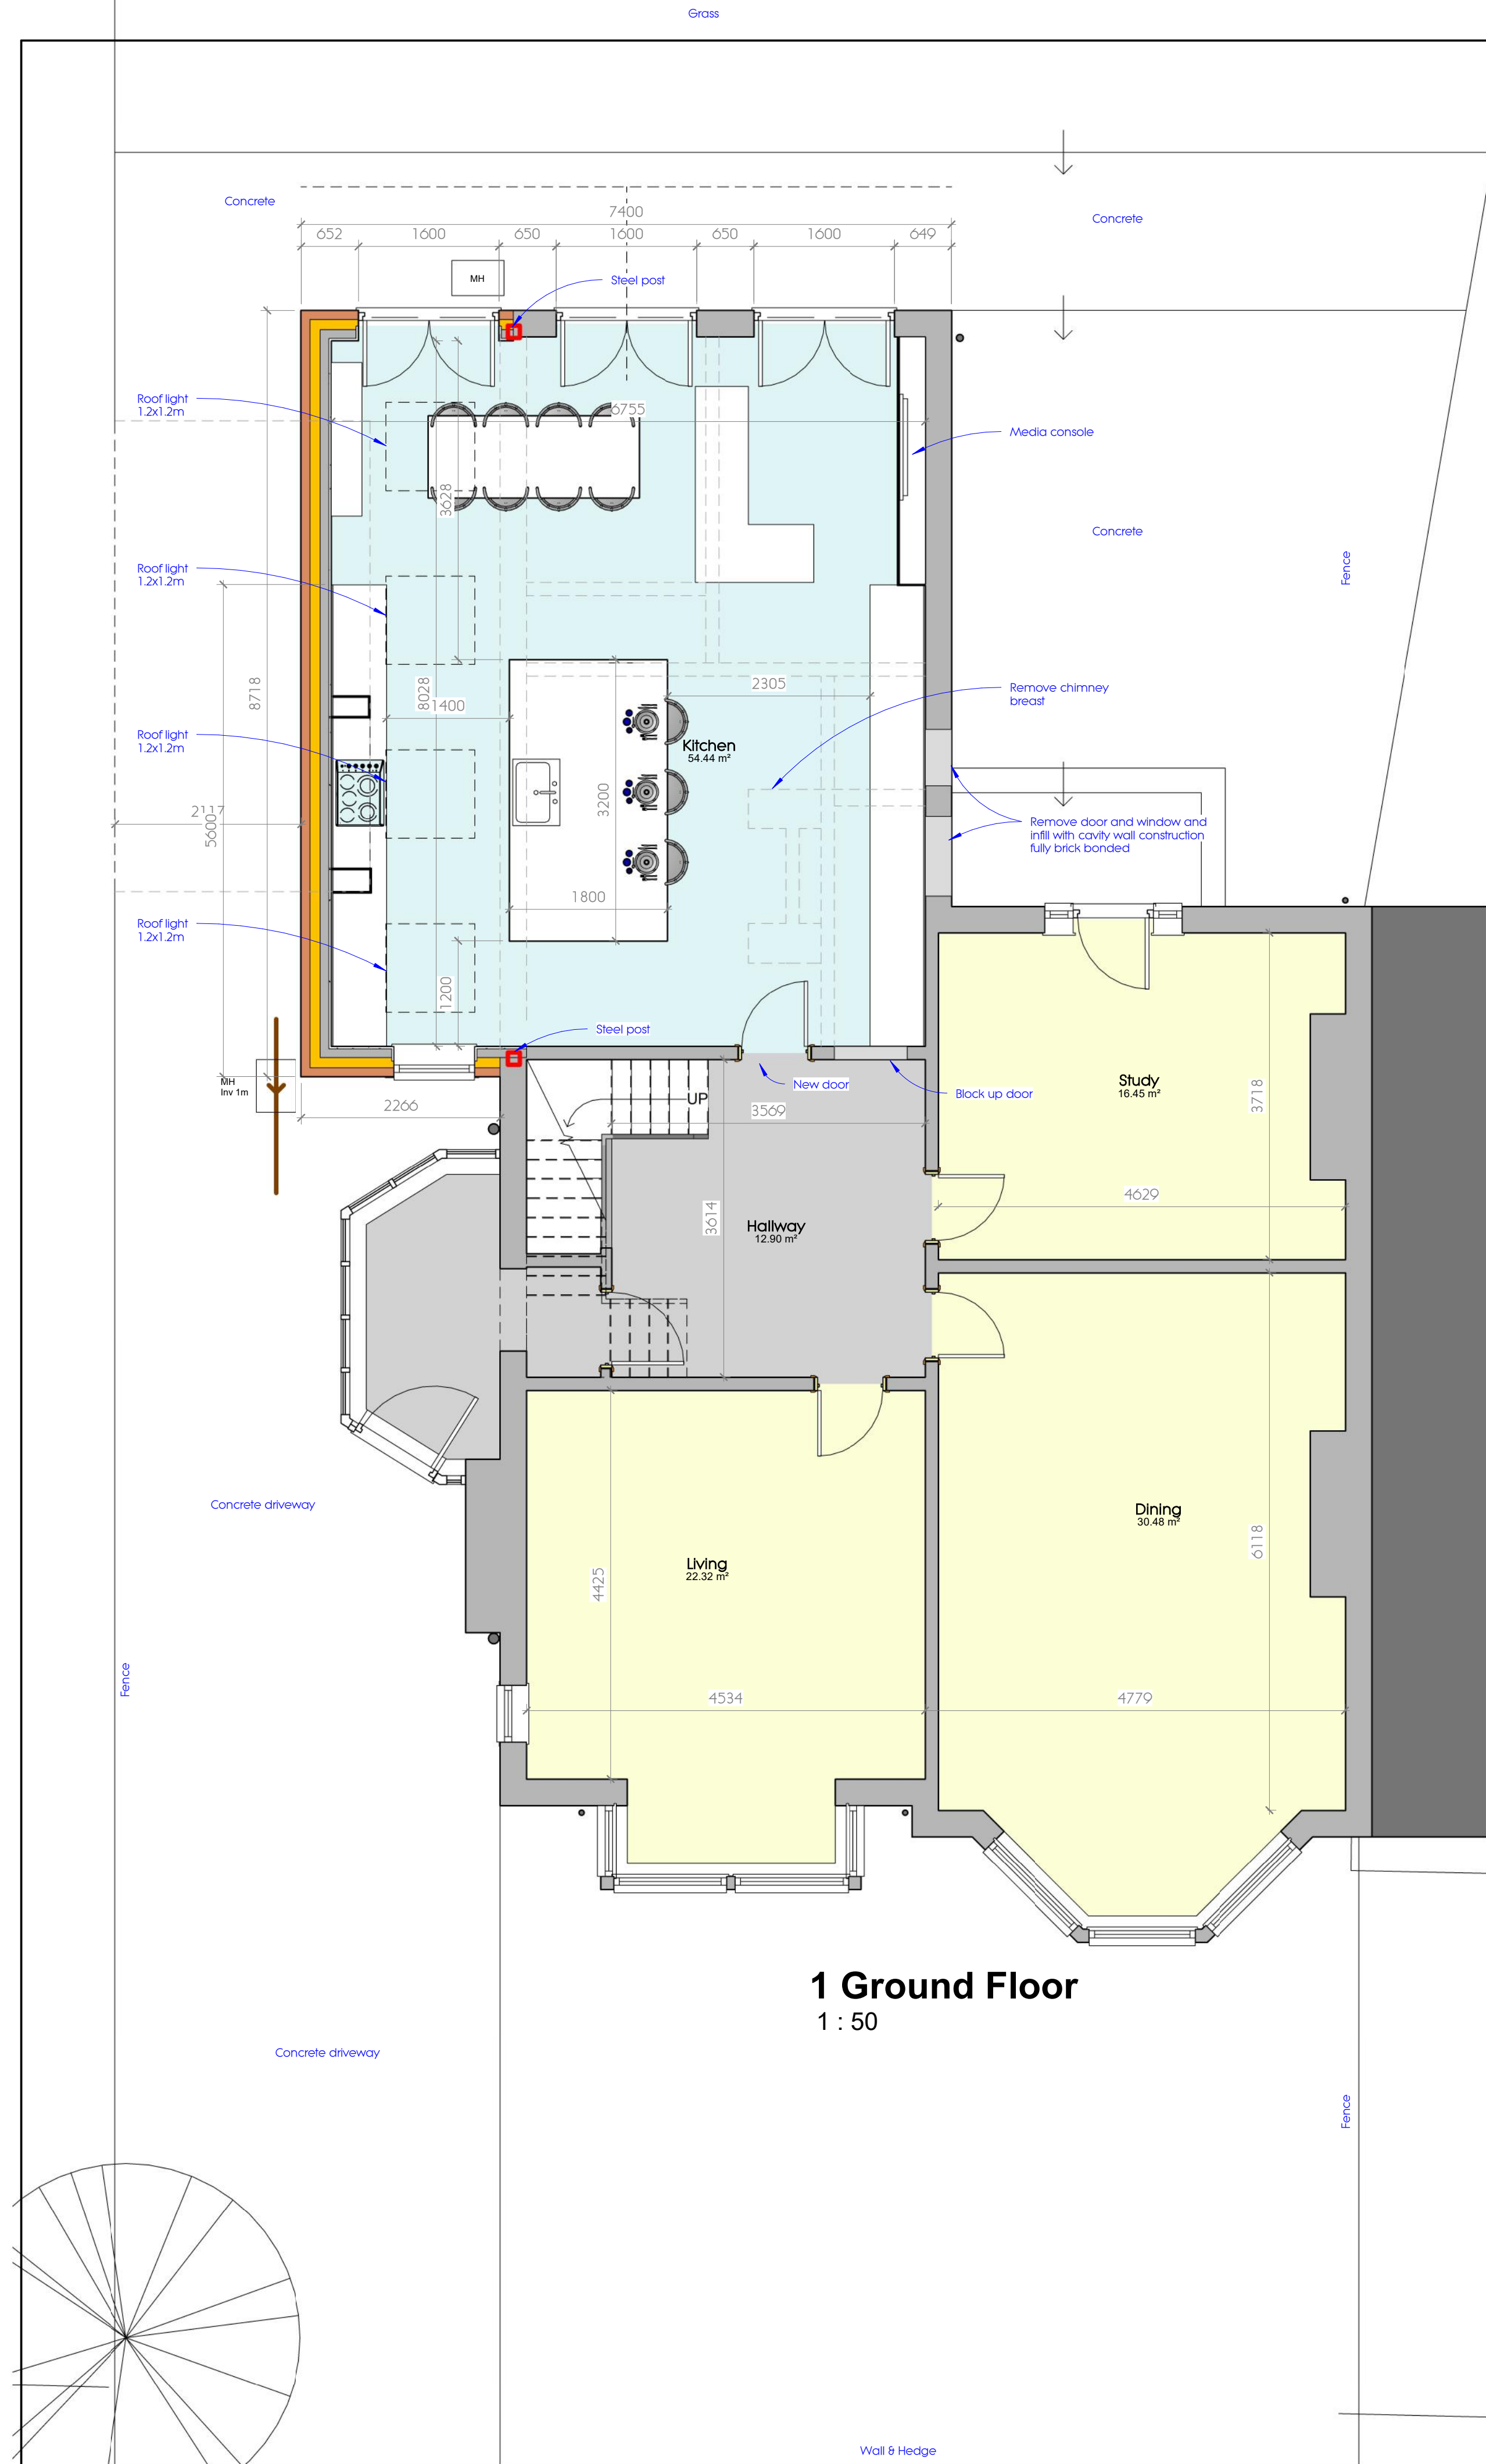

Rev	Description	Date
 North East Architectural Services Clenova Exchange, Clenova Terrace, Jumeirah NE32 3UP 07455 980 354 admin@thearchitect.co.uk		
Project: House Extension		
Address: 88 Sunderland Road, East Boston NE32 3HN		
Client: James Walker		
Sheet	Proposed Plans	Project No.
Date	2023-03-11	Scale (8 A1)
Drawing No.	A200	Rev