



Barnes Institute
Sections vertical
and horizontal
Scale 1:20

THE BARNES INSTITUTE SR6 7BY PHASES 1 and 2 WINDOW REPLACEMENT

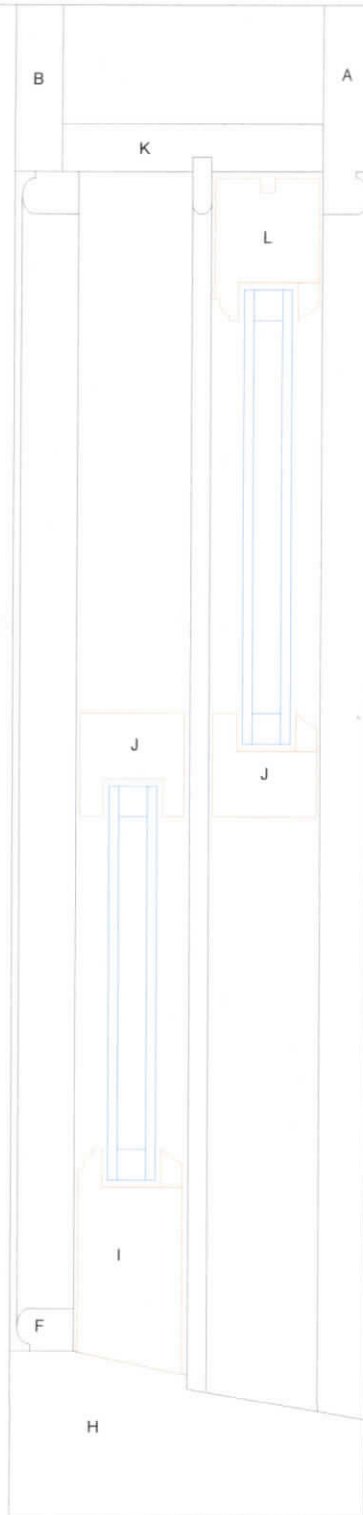

H - Lining Cill 90 x 20mm
I - Sash bottom rail 90 x 44mm
J - Sash meeting rail 144 x 44mm
K - Lining head 110 x 20mm
L - Sash top rail 60 x 44mm

Detail in black showing existing box sash lining
Detail in brown showing new double glazed sliding sashes
Detail in blue showing double glazed units

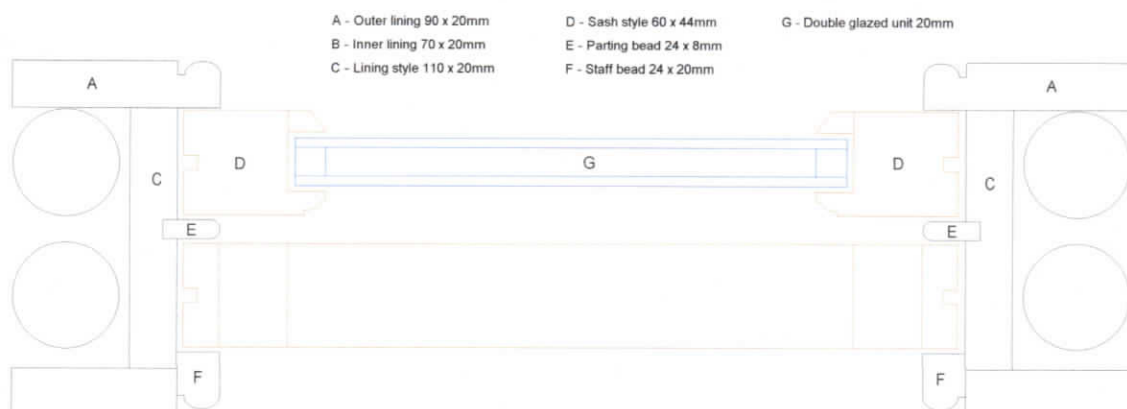

A - Outer lining 90 x 20mm
B - Inner lining 70 x 20mm
C - Lining style 110 x 20mm

D - Sash style 60 x 44mm
E - Parting bead 24 x 8mm
F - Staff bead 24 x 20mm

G - Double glazed unit 20mm