


GROUND FLOOR PLAN

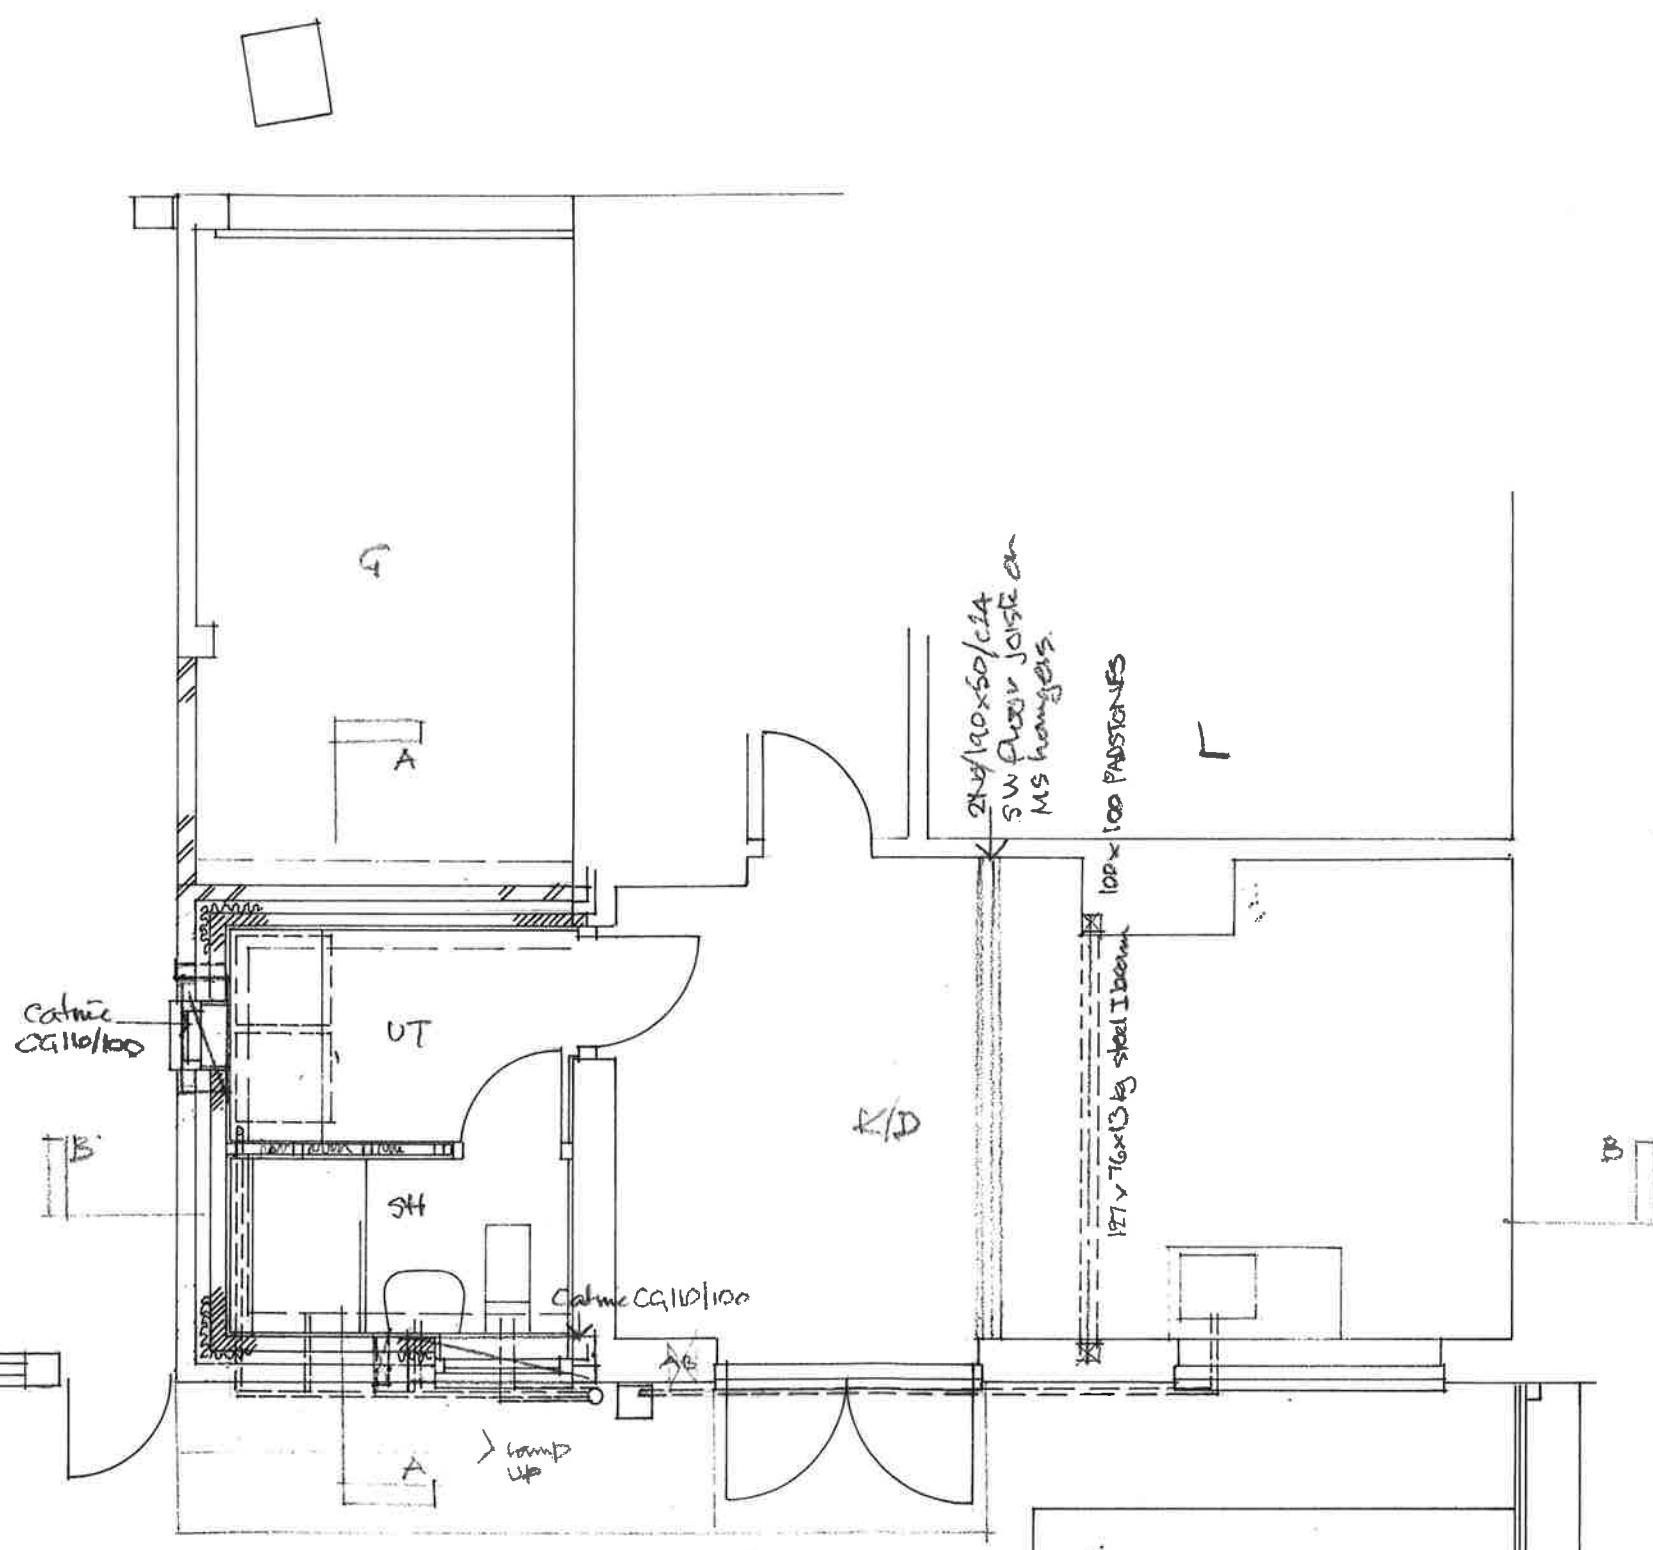

PROPOSED ALTERATIONS TO PROPERTY AT
5 GLENCOURSE EAST BOLDON NE36 0LW

PLANS AS PROPOSED

1:50

J Martin Architect
12 Marsden Road South Shields Tyne and Wear NE34 6DF
01914547321 07917315056