


S3 ELMSLEIGH GARDENS, CLEA DON

1:200 SITE/ROOF PLAN

EXISTING

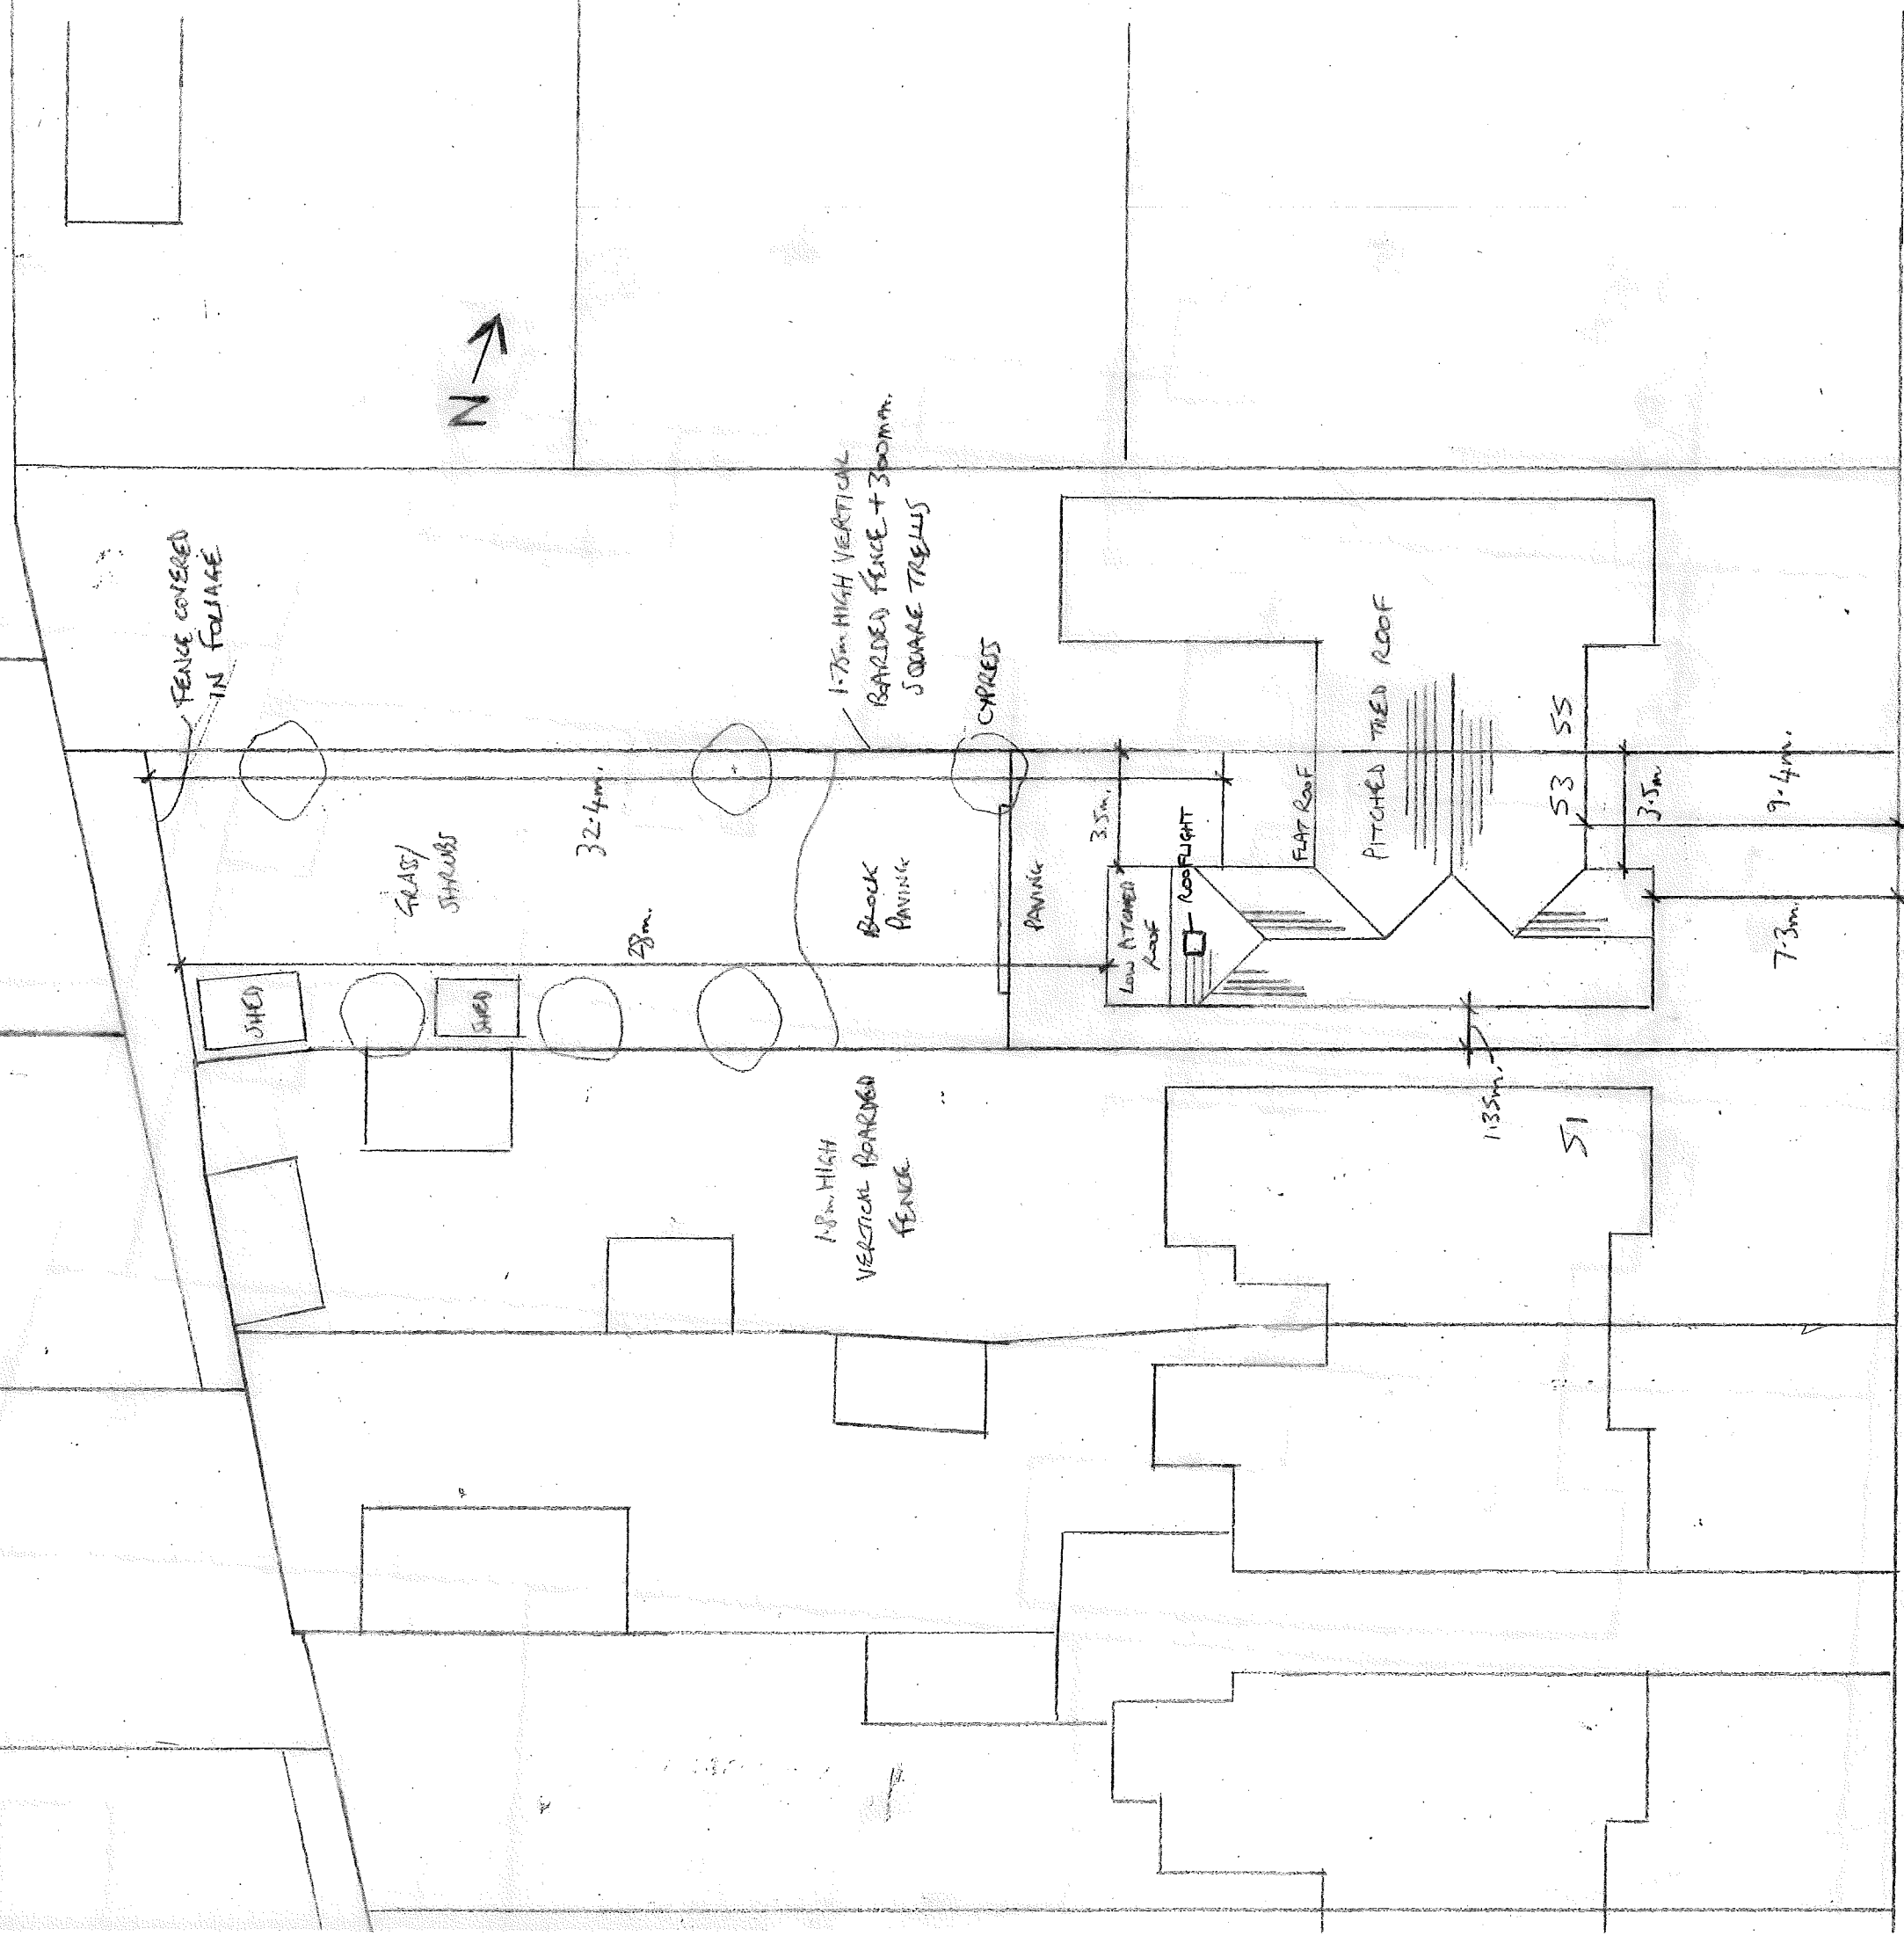

ELMSLEIGH GARDENS