
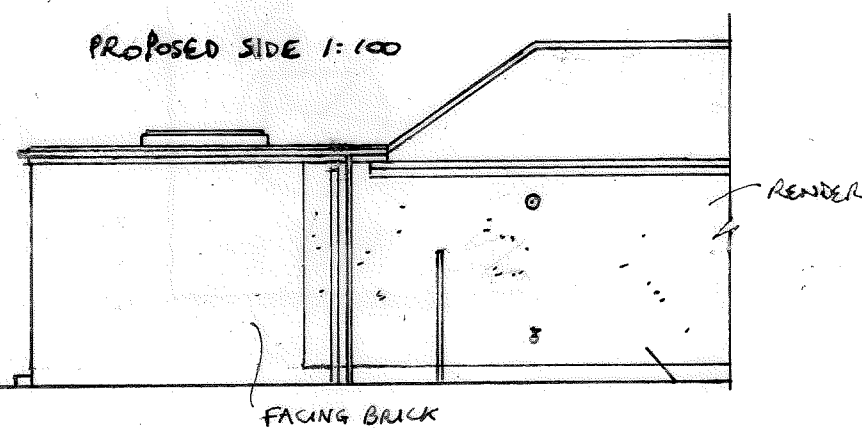
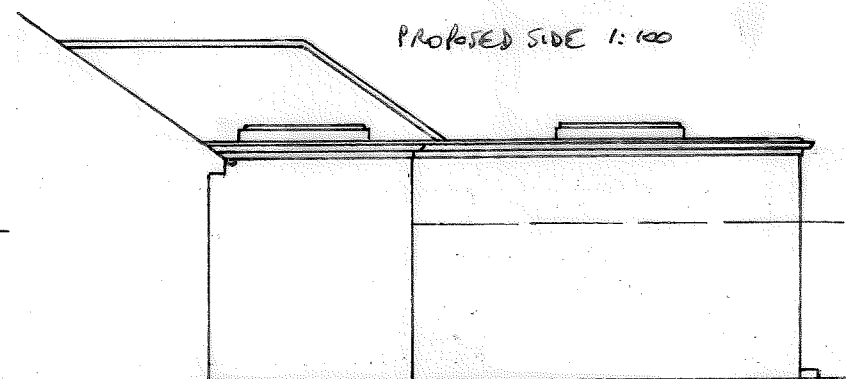
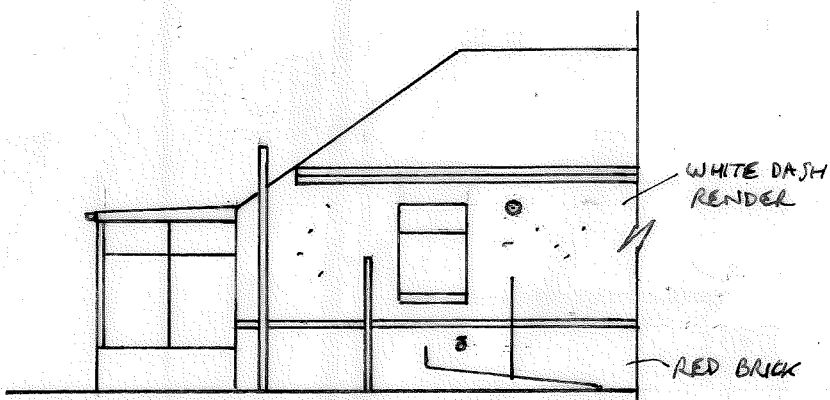
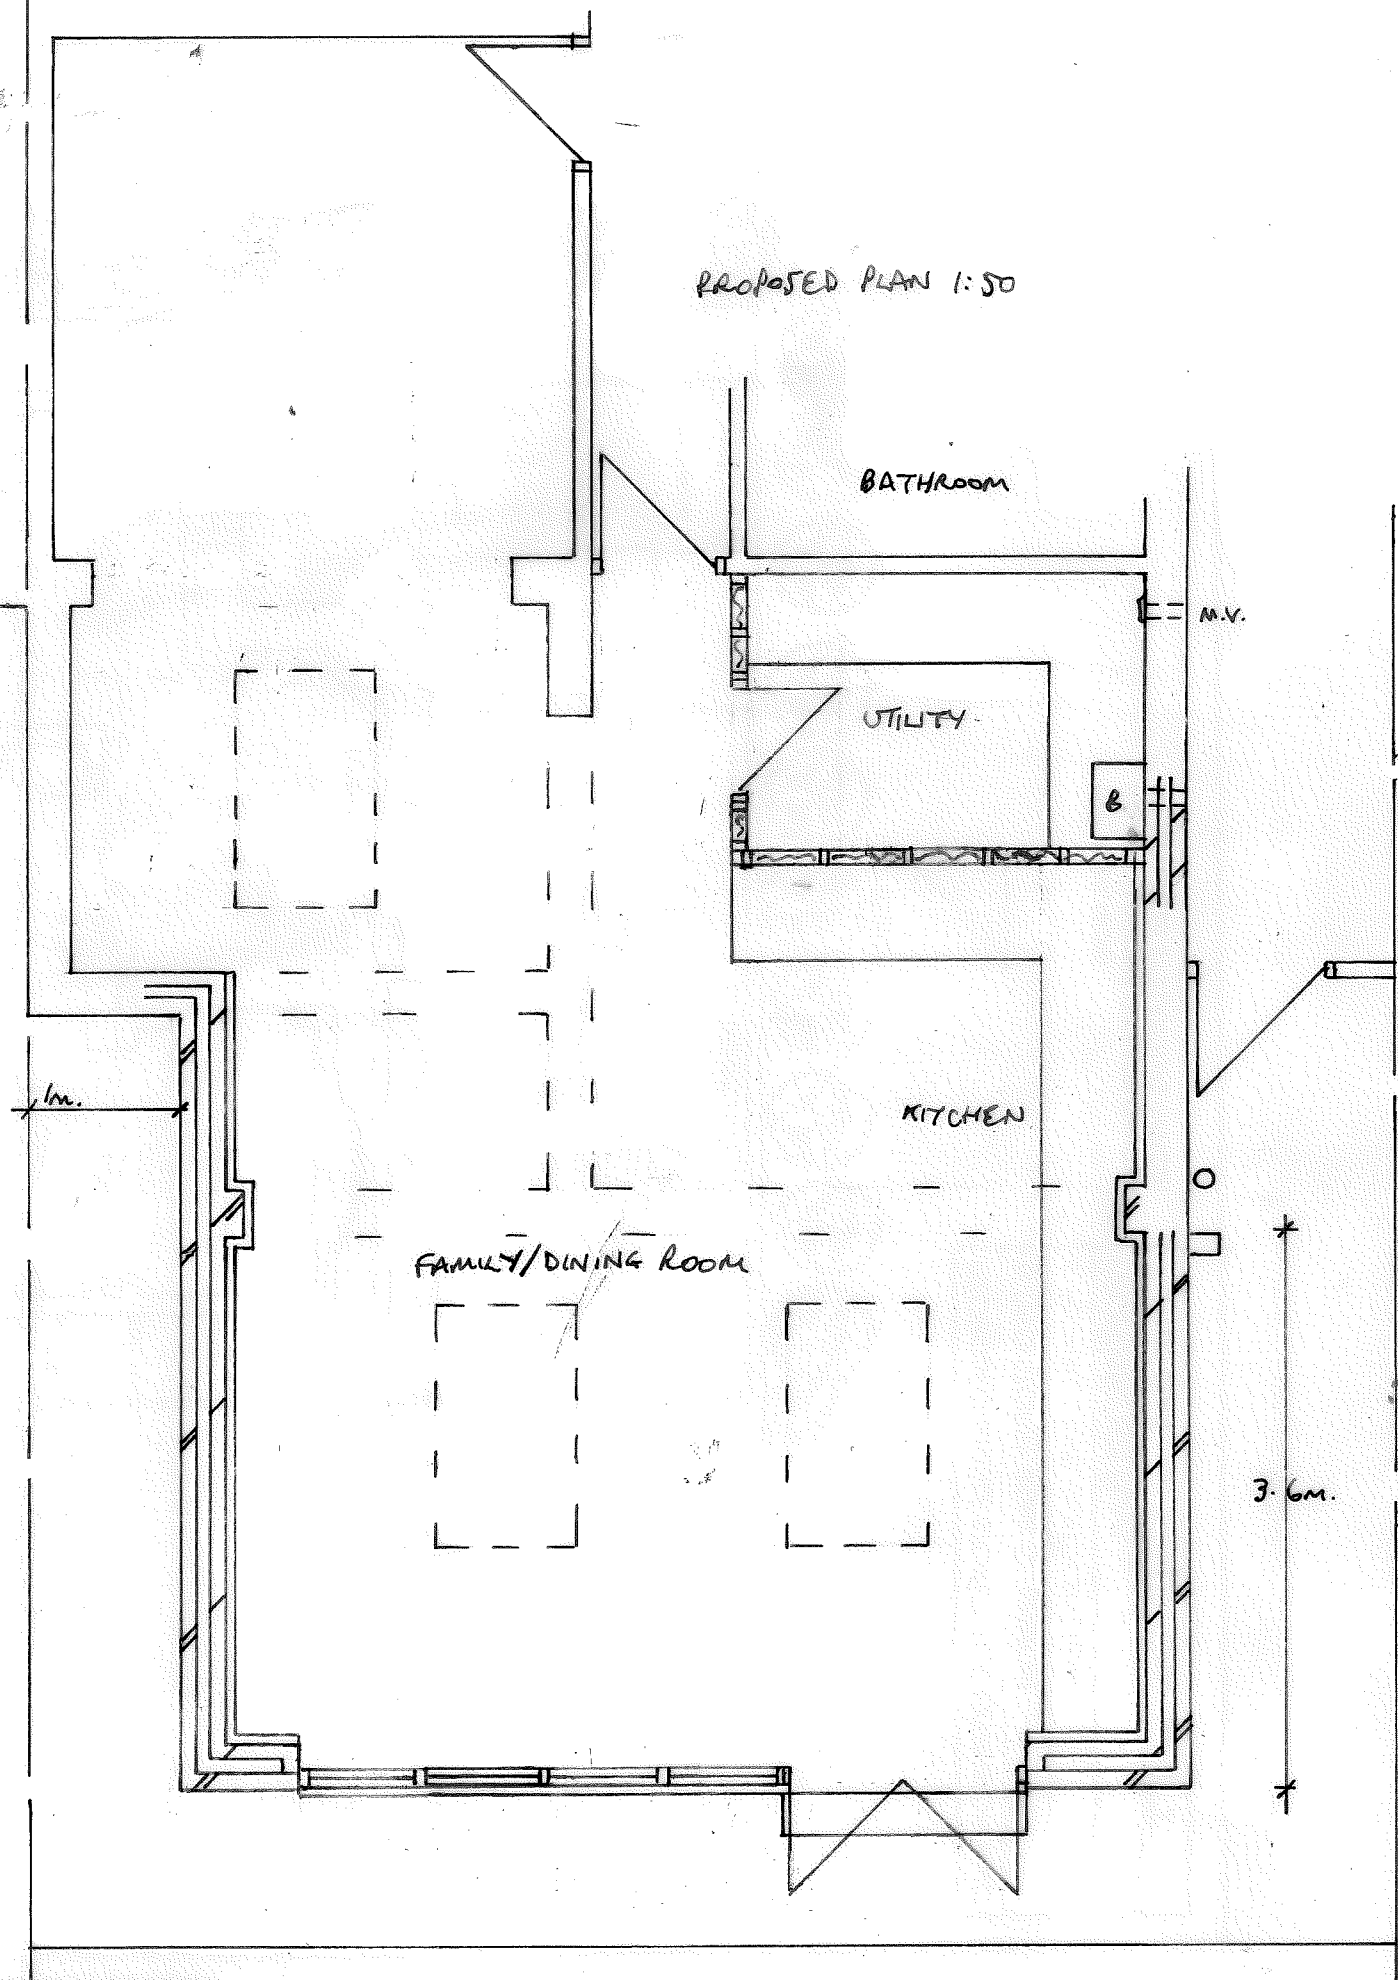
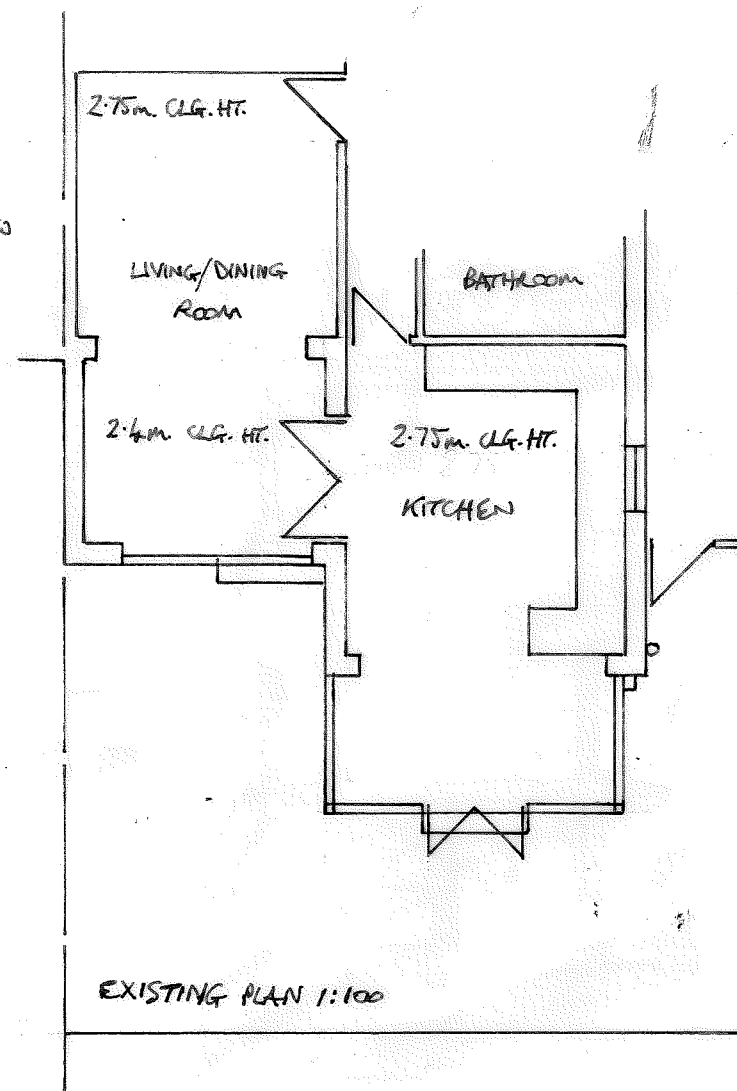


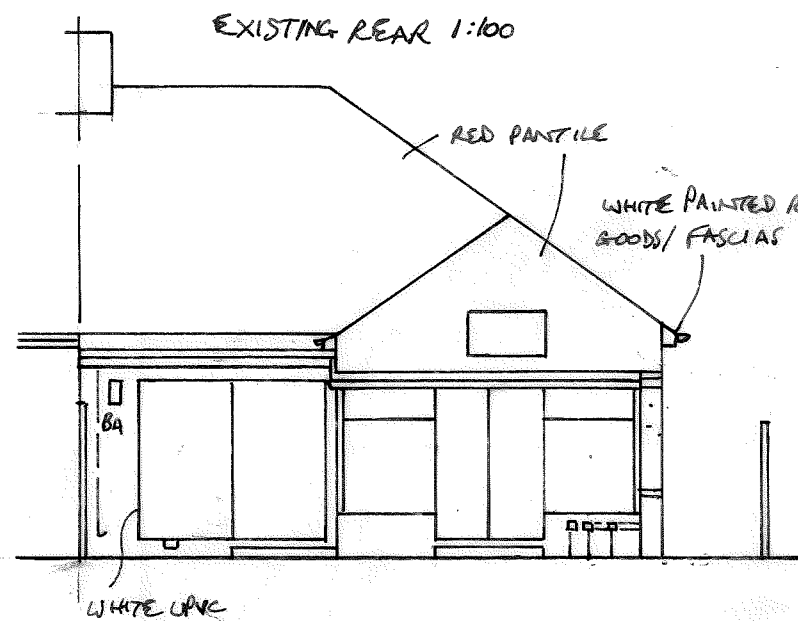

PROPOSED EXTENSION TO 53 ELMSLEIGH GARDENS, CLEADON
FOR MR. EDWARDSON
DRG NO 0790/5711/361