


S3 ELANSEIGH GARDENS, CLEADON
1:200 SITE/ROOF PLAN
PROPOSED

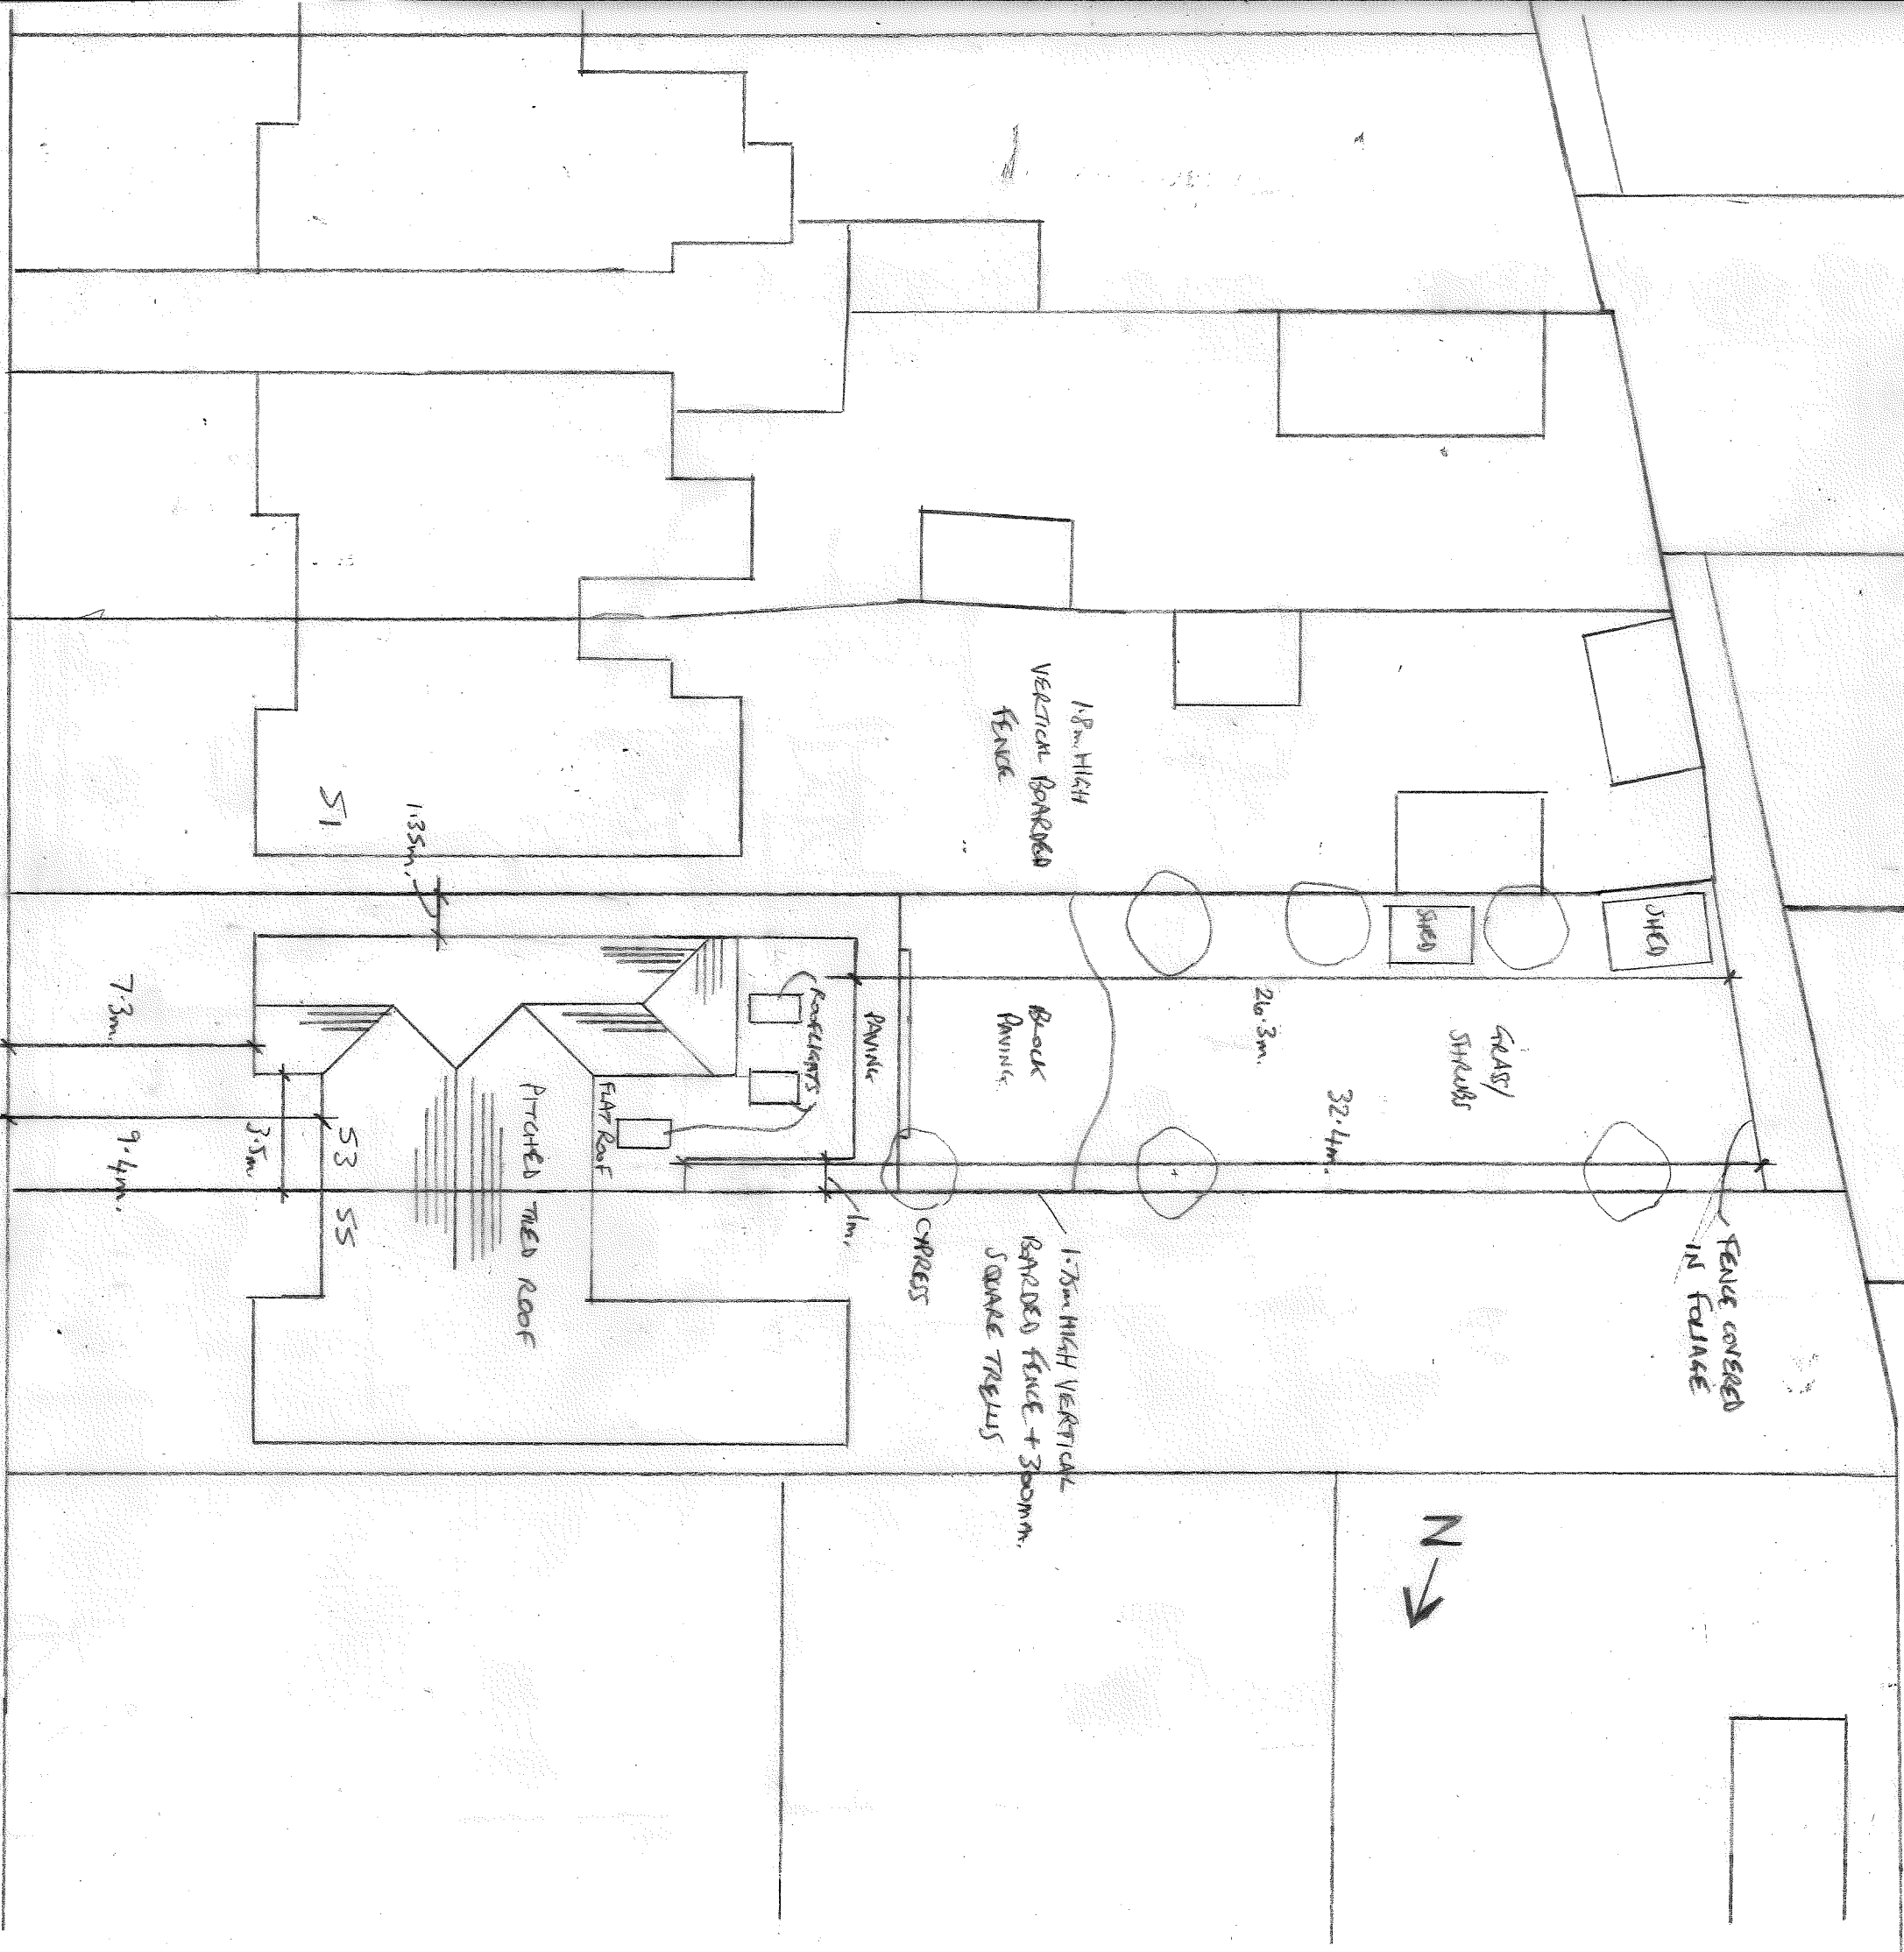

ELMSLEIGH GARDENS