




Ground Floor Layout

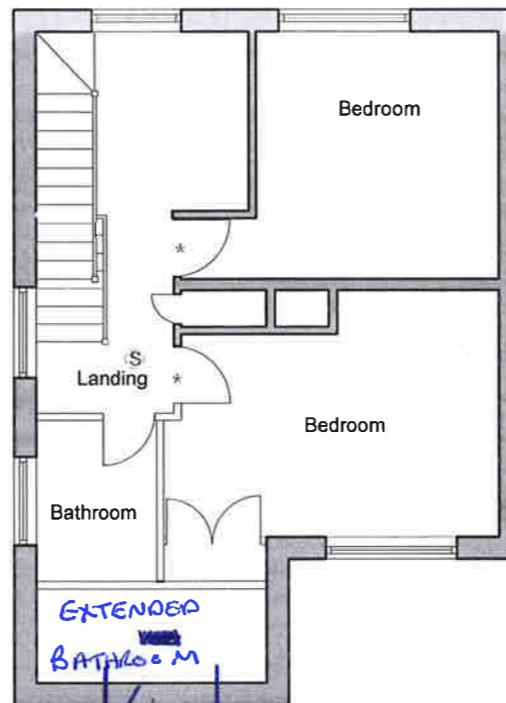

First Floor Layout

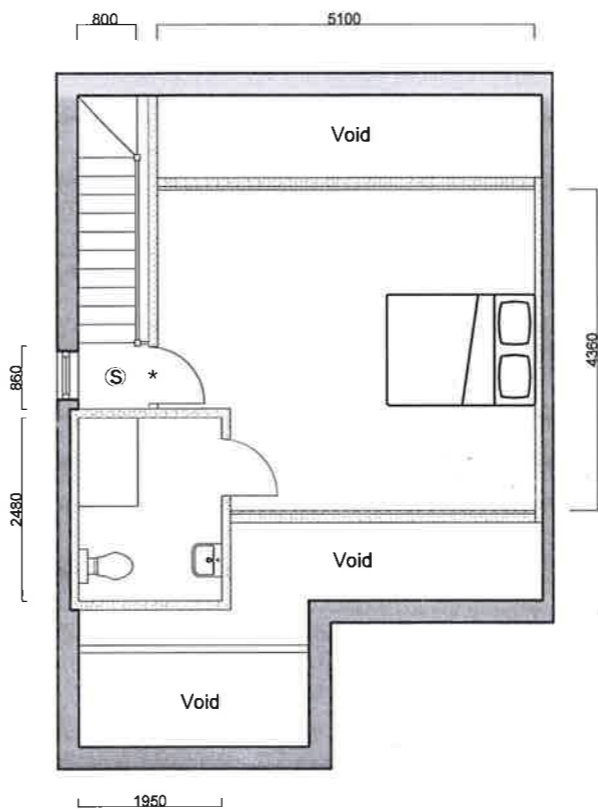

Second Floor Layout

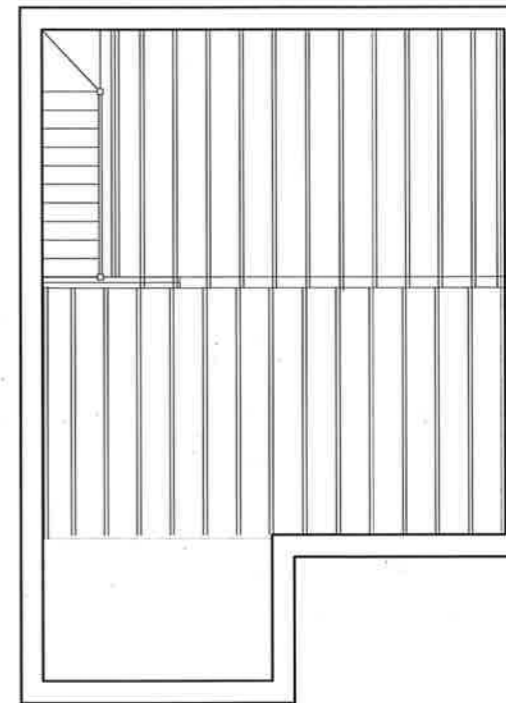

Floor Layout

REC 5/6/23.

REQUESTED ADDITIONAL WINDOW
DIMENSIONS 1050x1050
OPACIFIED GLASS.

REV. NO.	DATE
	
Unit 7 Shaw Building Deptford Terrace Sunderland Sean Curran M: 07961713623 T: 01642800280 E: INFO@BUILDINGDESIGNSOLUTIONS. W: WWW.BUILDINGDESIGNSOLUTIONS.	
	
	
SCHEME: Proposed Dormer Loft Conversion	
CLIENT: Steve Tate	
TITLE: Proposed Layouts	
15 Central Ave, Whitburn	
DRAWING NO: /004/20	DATE: 07/20
SCALE: 1:100	CHECK: STATUS:
FILE PATH: \\Current Schemes\Job No.	PAPER