



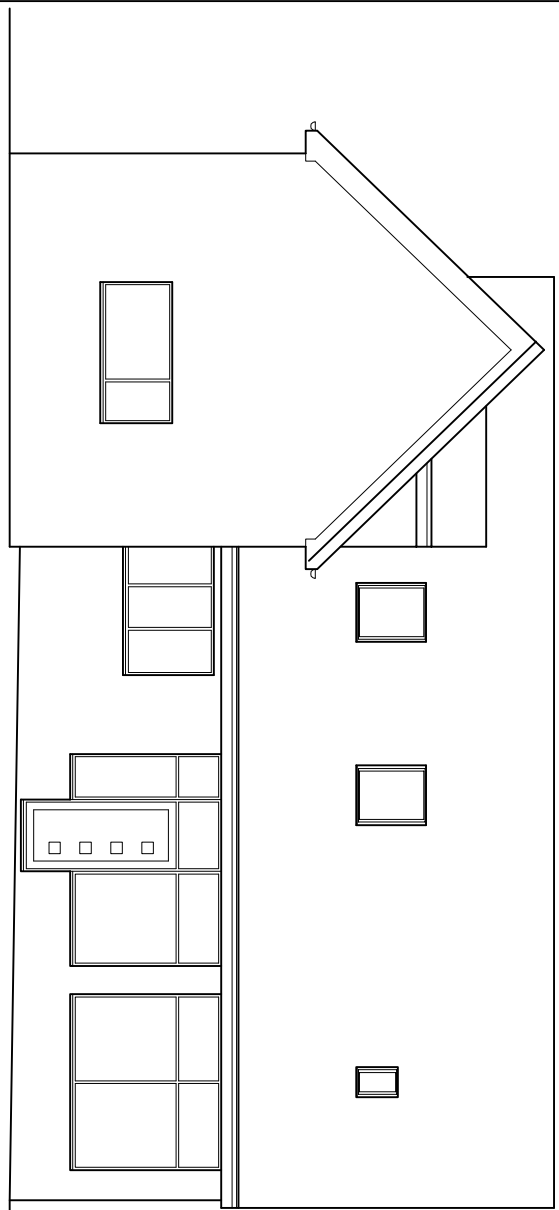


EXISTING FRONT (NORTH) ELEVATION 1:100

NEW ROOF TILES TO MATCH EXISTING

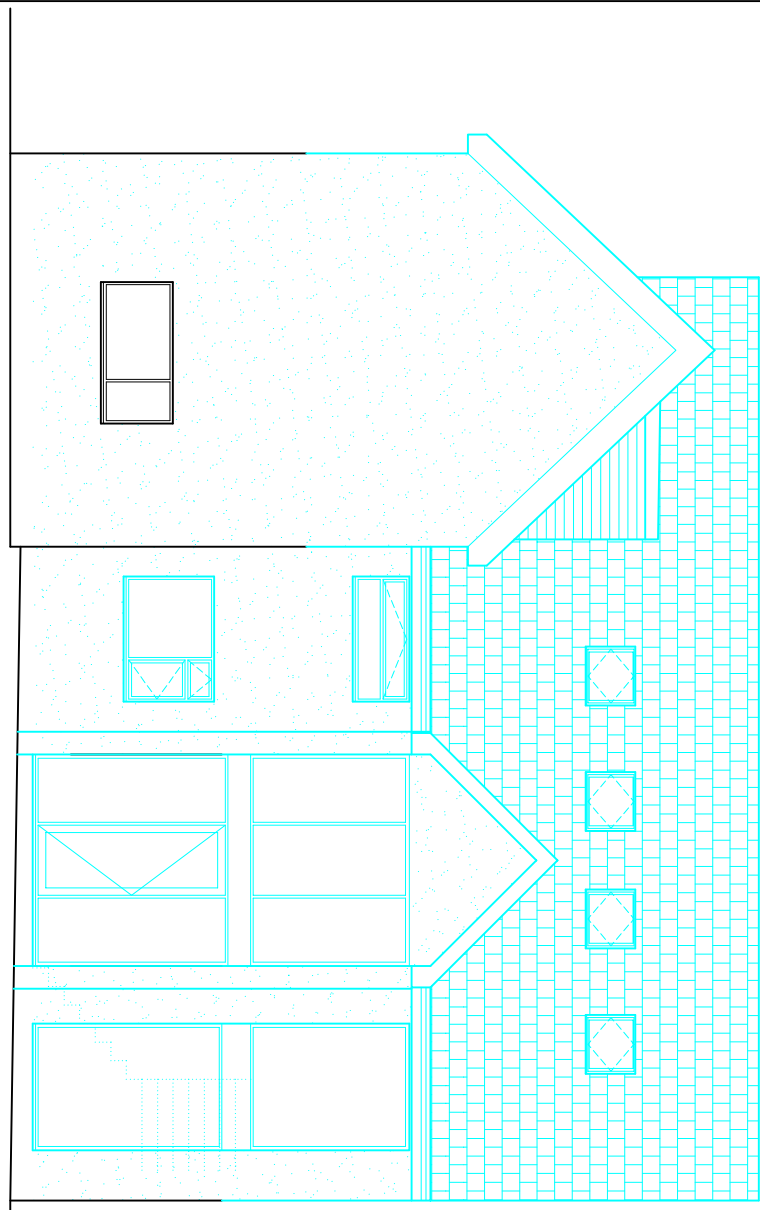


PROPOSED FRONT (NORTH) ELEVATION 1:100

RENDER TO FRONT ELEVATION

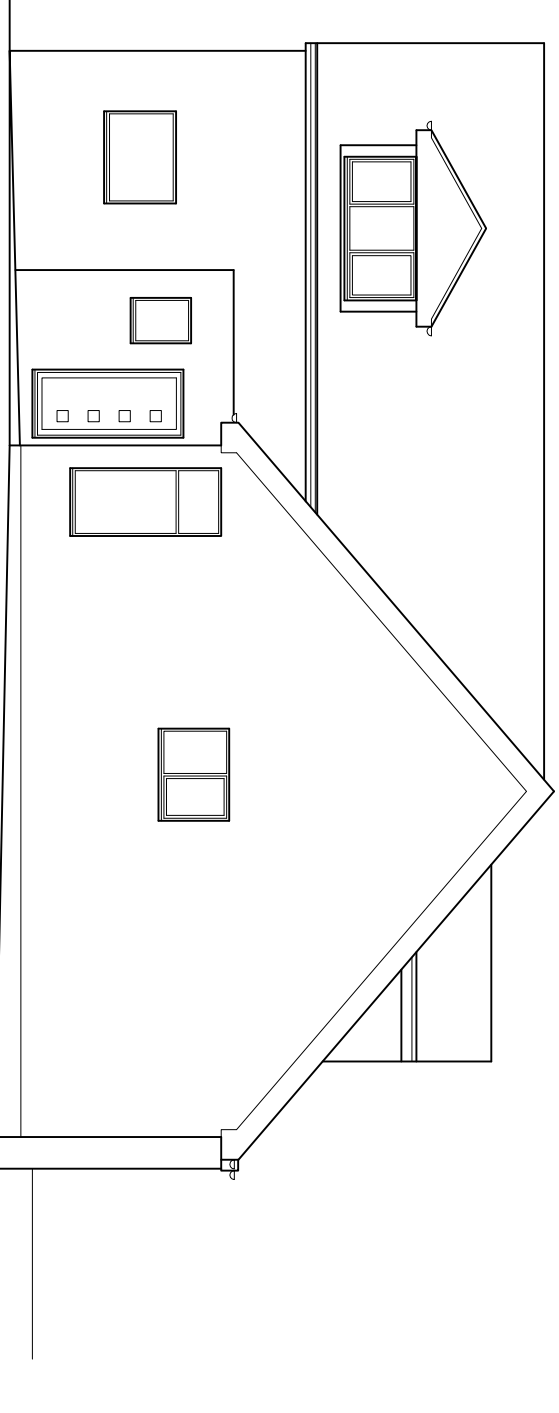


EXISTING SIDE (WEST) ELEVATION 1:100

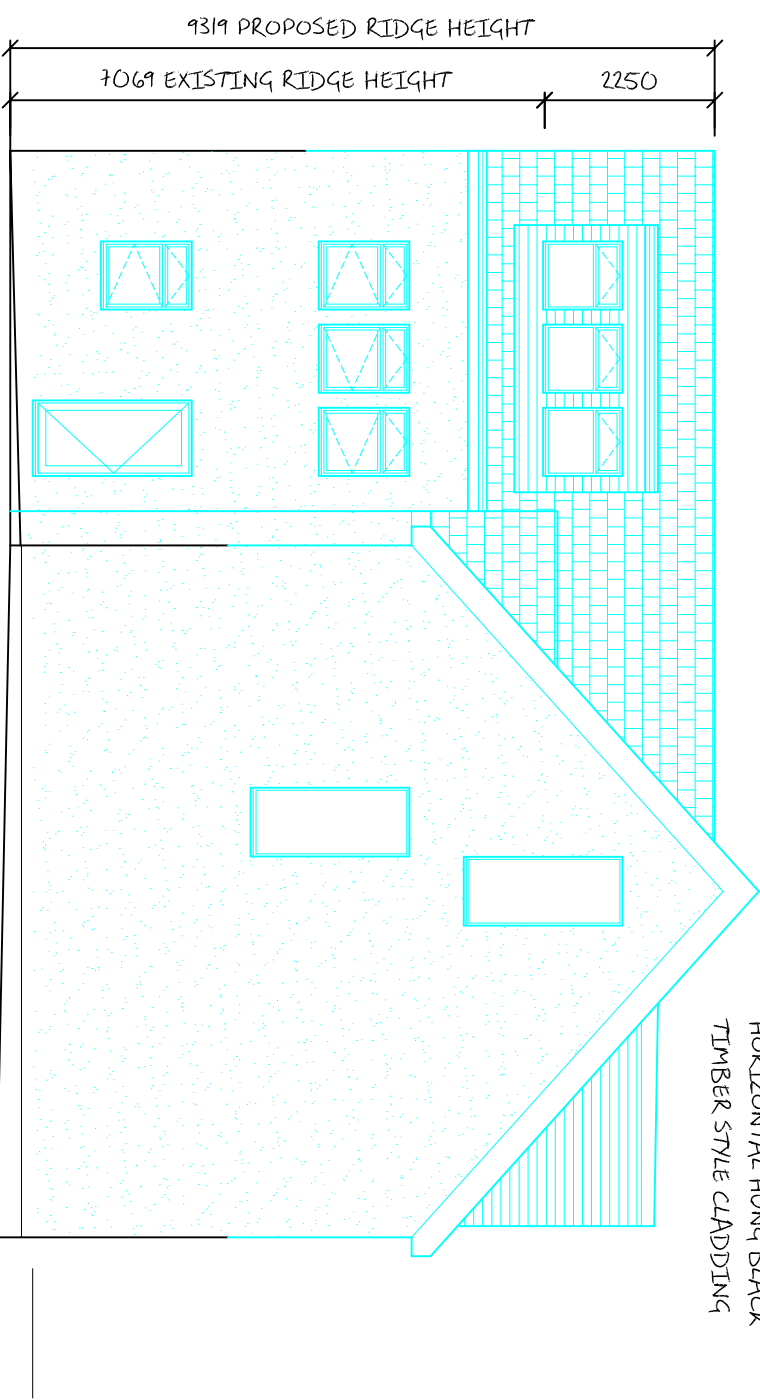


PROPOSED SIDE (WEST) ELEVATION 1:100


RENDER TO SIDE ELEVATION

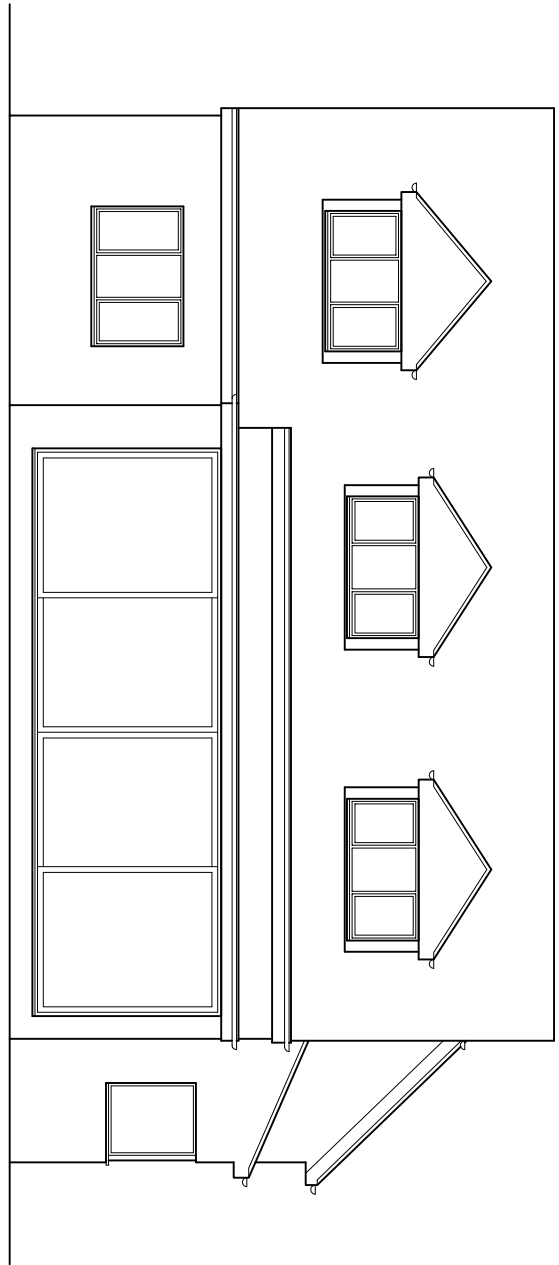


EXISTING REAR (SOUTH) ELEVATION 1:100

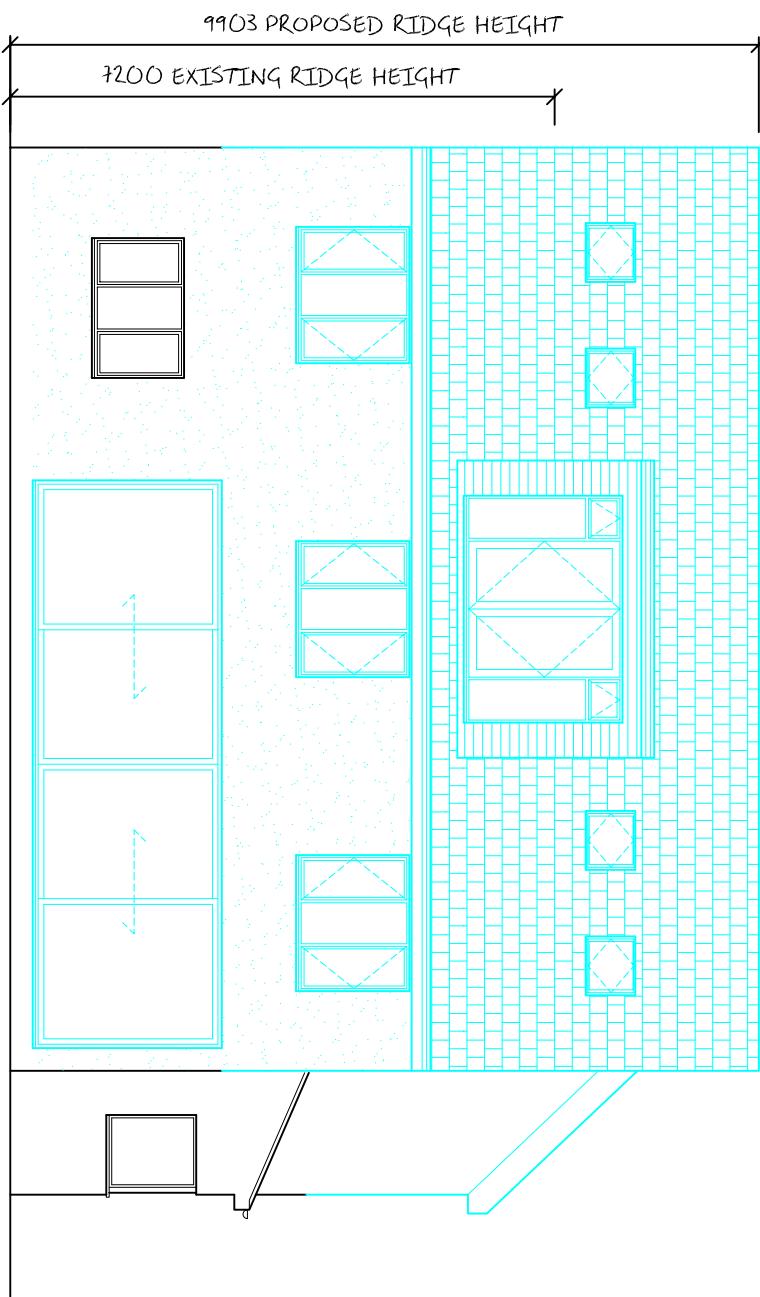

PROPOSED REAR (SOUTH) ELEVATION 1:100

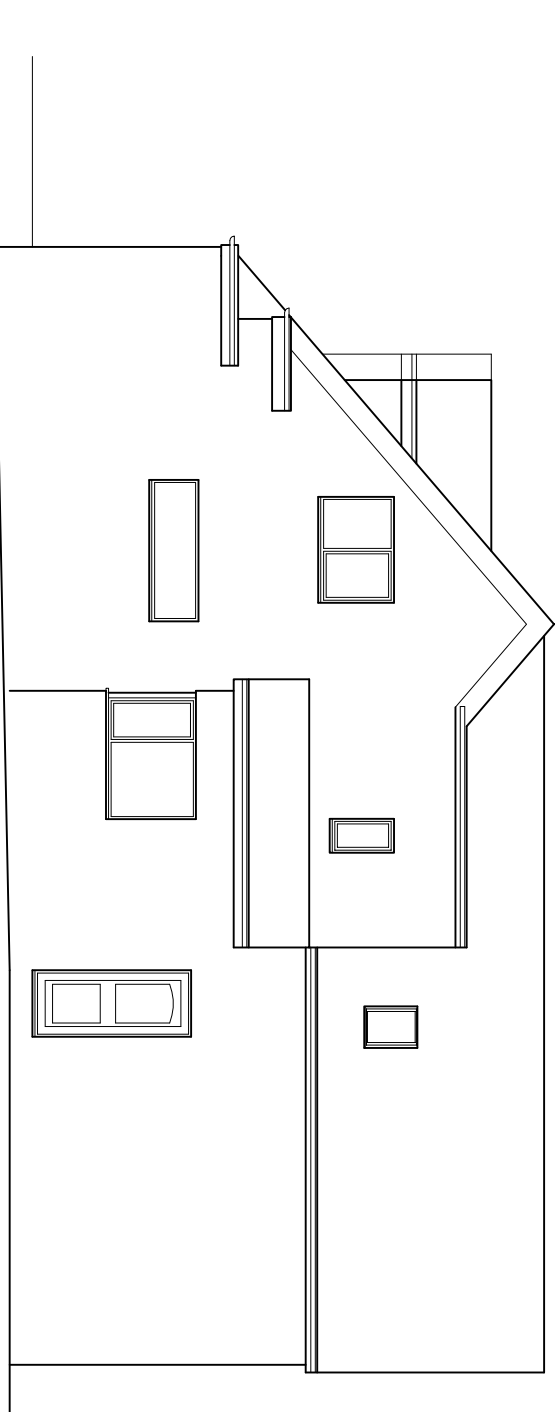


EXISTING SIDE (EAST) ELEVATION 1:100

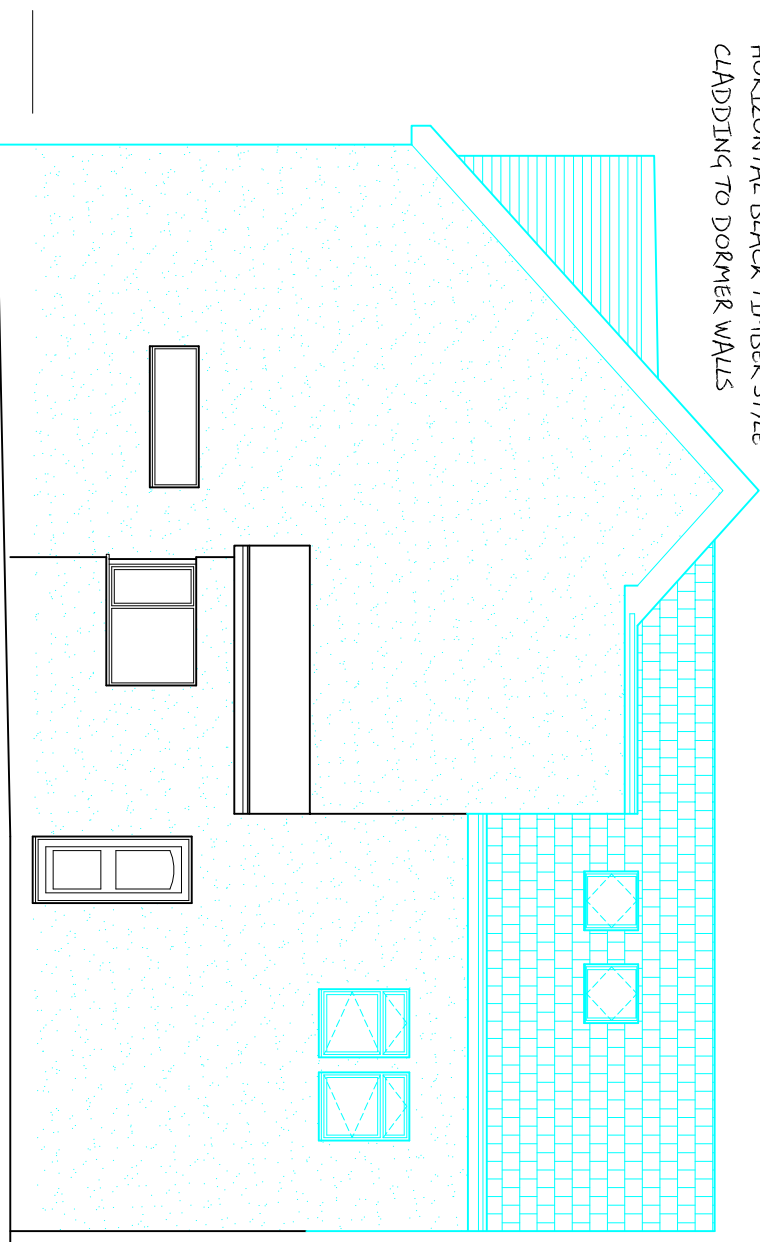


PROPOSED SIDE (EAST) ELEVATION 1:100




EXISTING GROUND FLOOR PLAN 1:100

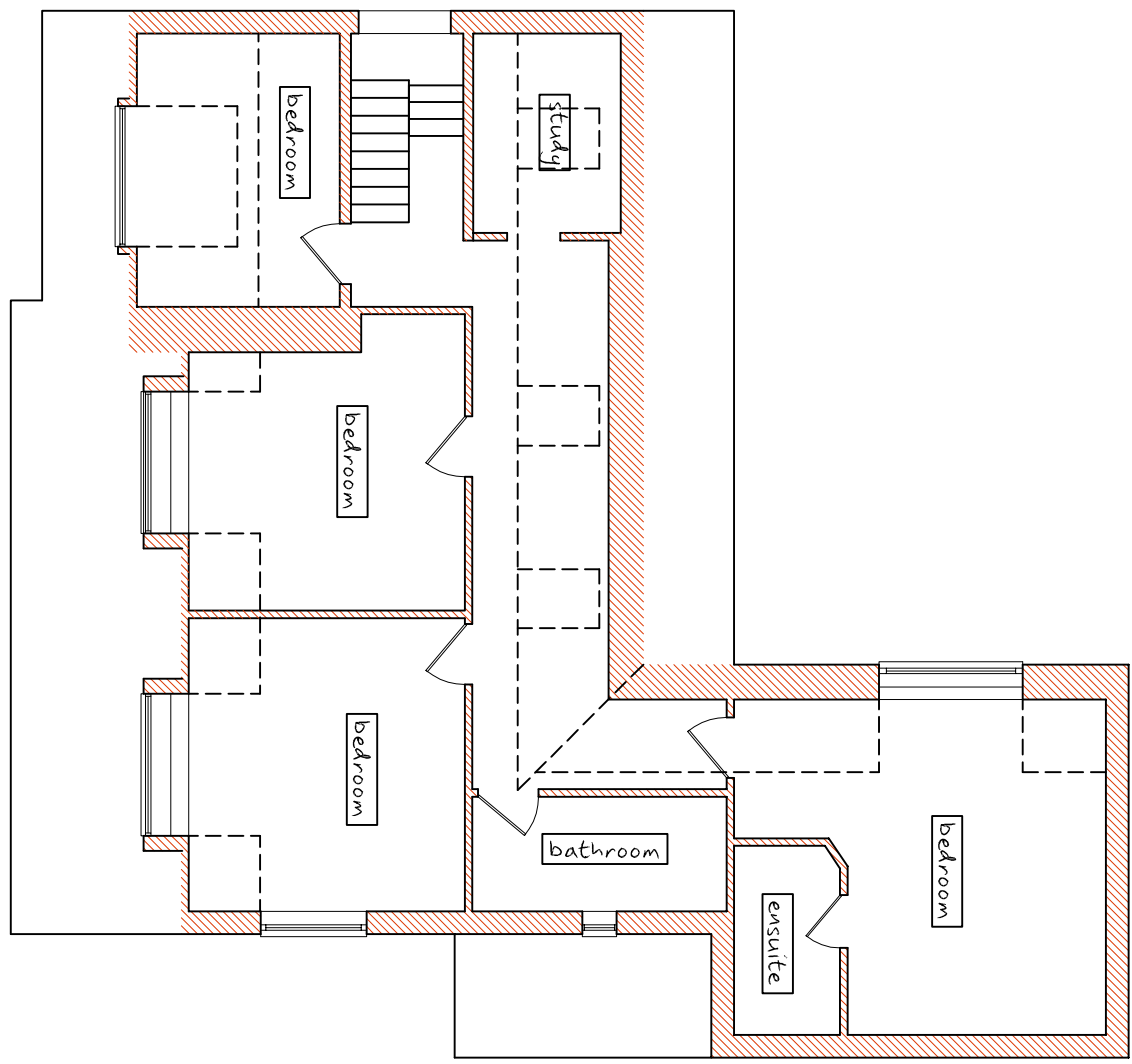


EXISTING FIRST FLOOR PLAN 1:100

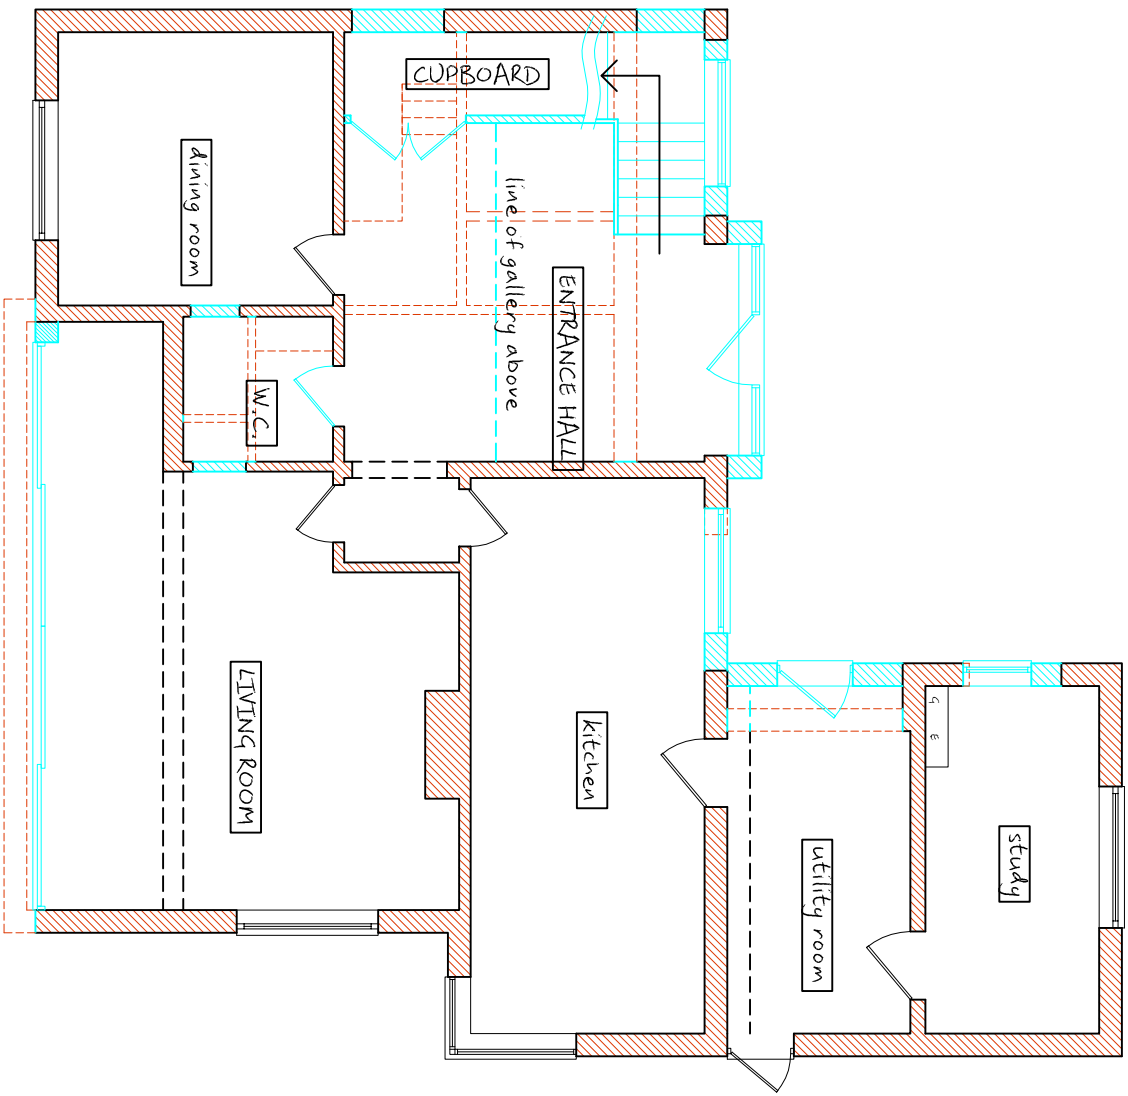

PROPOSED GROUND FLOOR PLAN 1:100

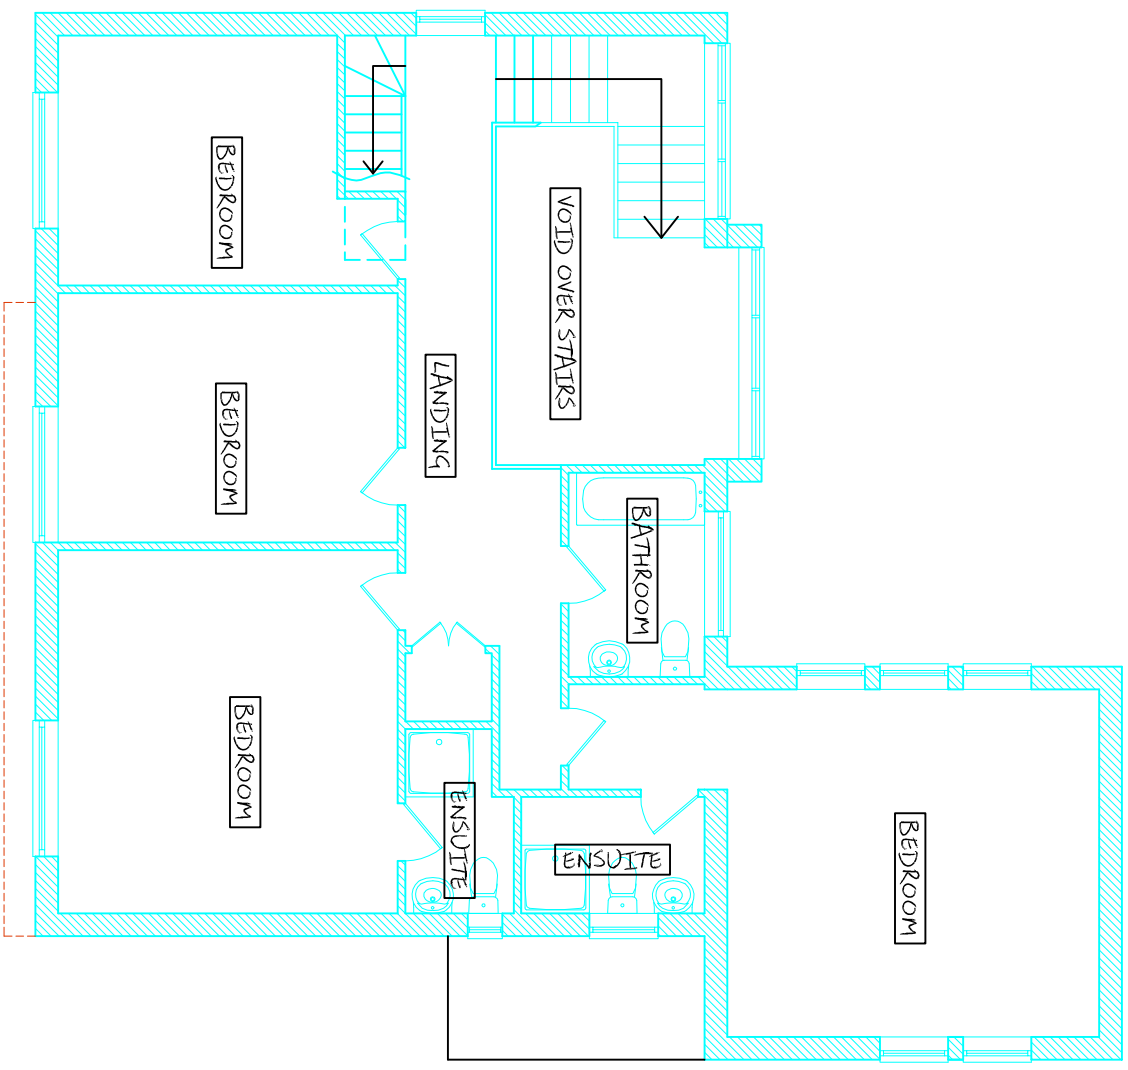

PROPOSED FIRST FLOOR PLAN 1:100

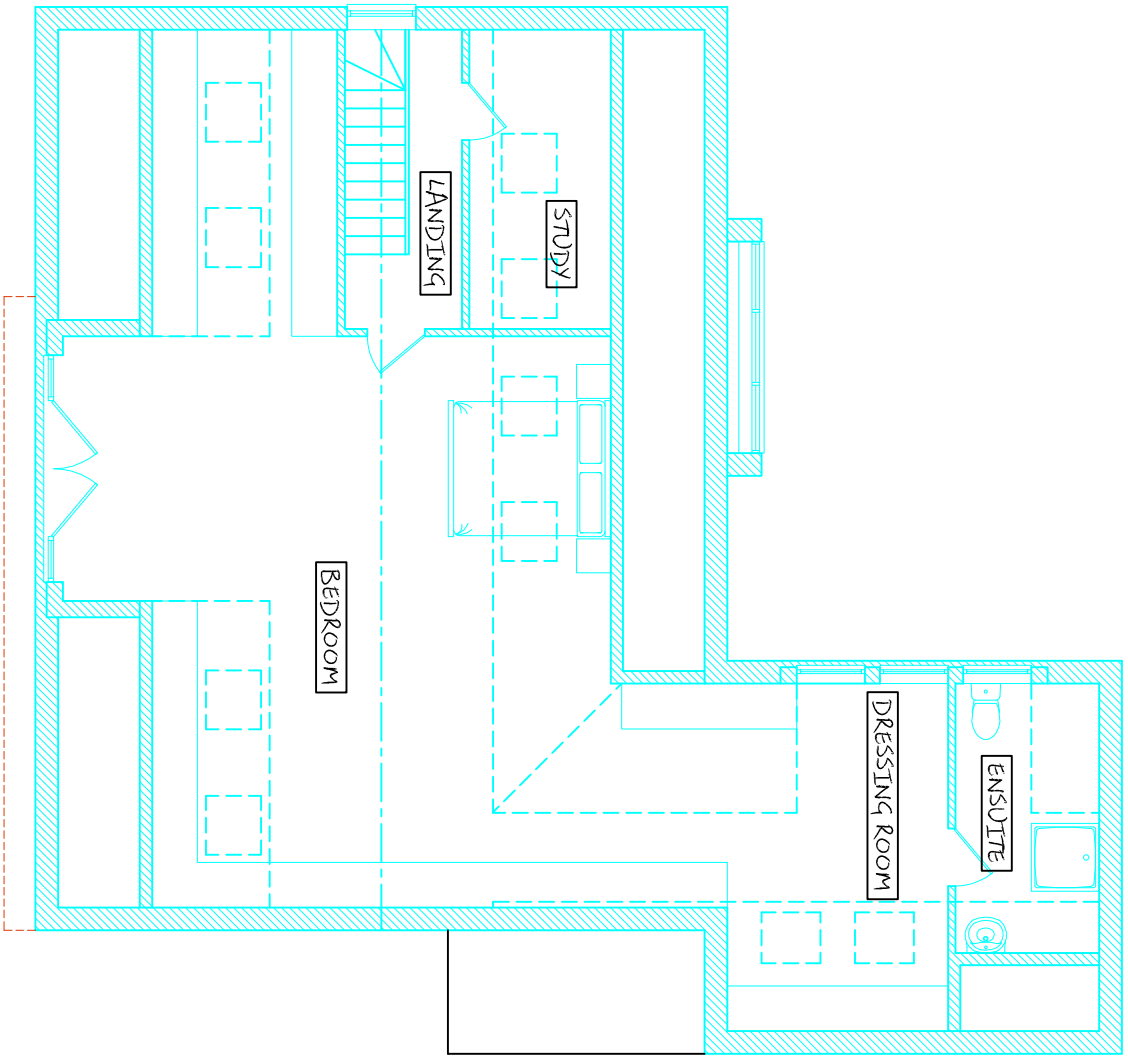

PROPOSED SECOND FLOOR PLAN 1:100