
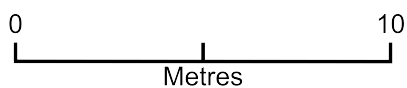


23 High Back Close - Windows

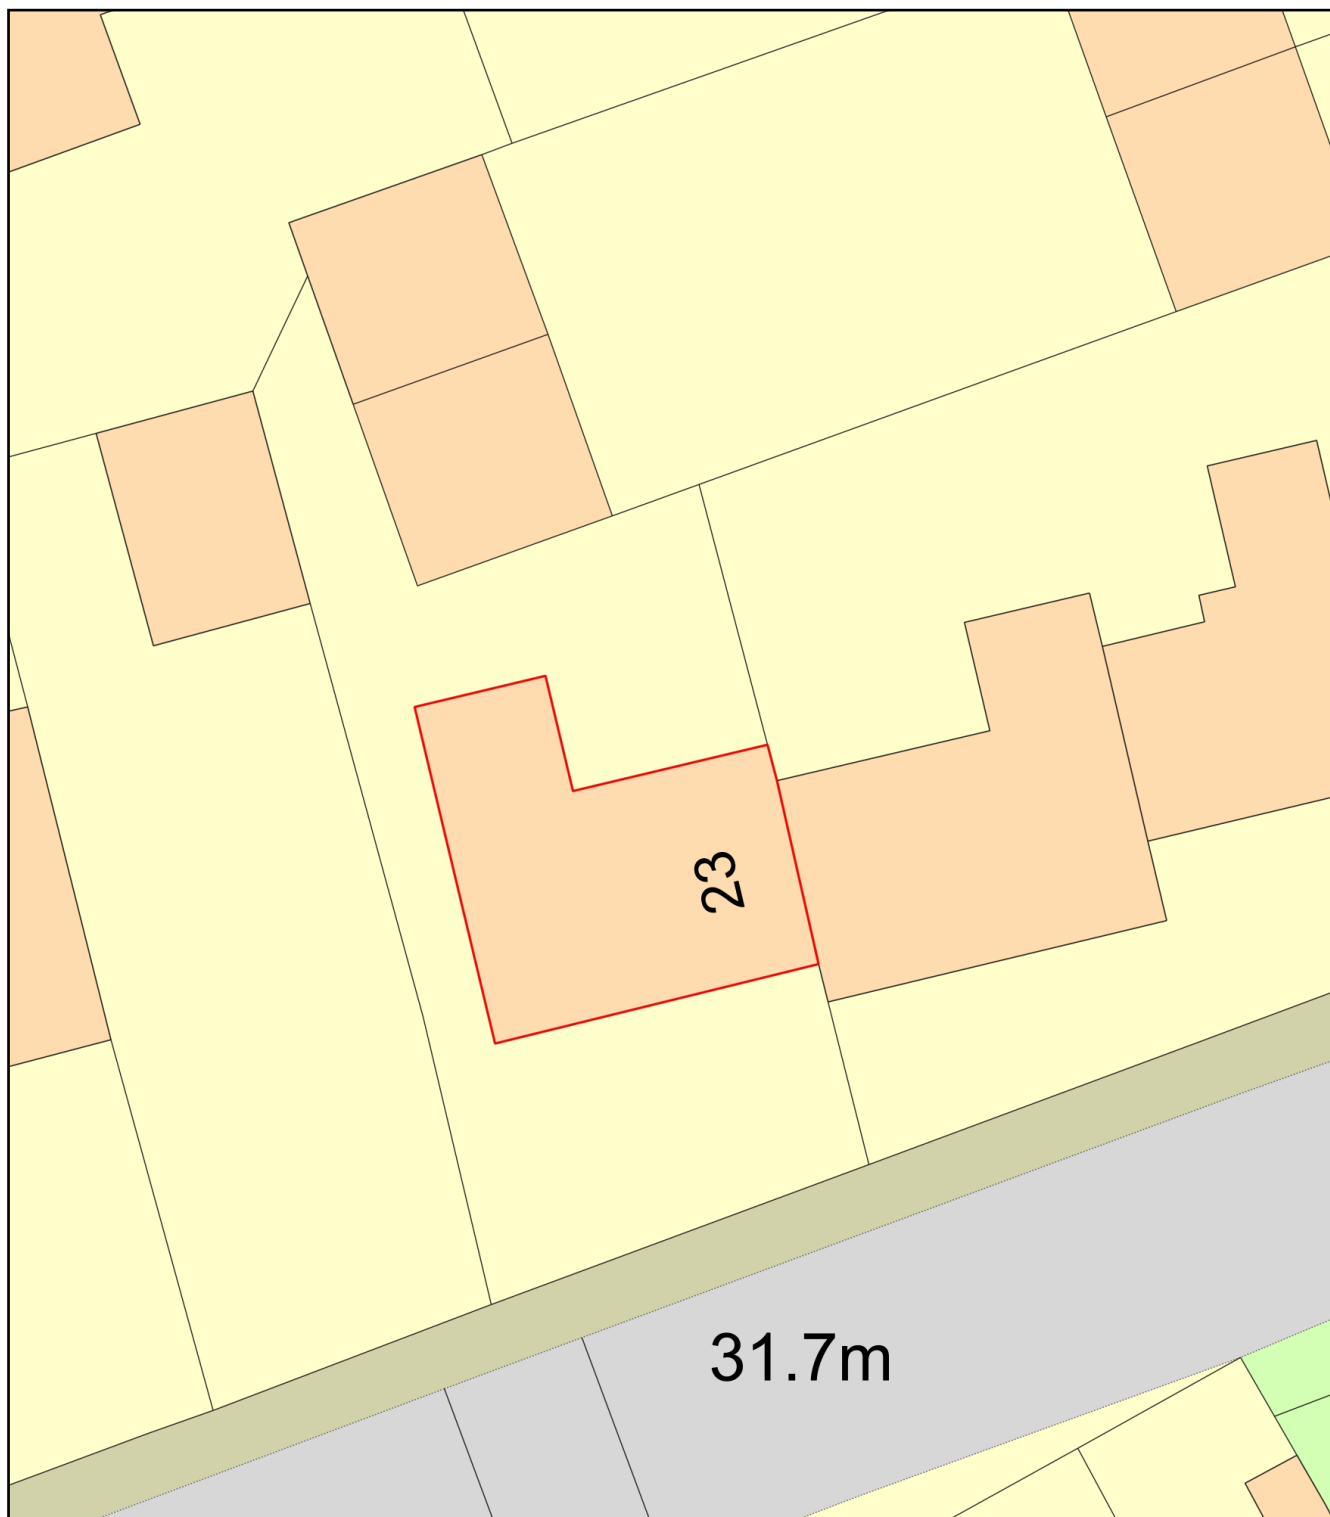

Plan Produced for: Tracey Russell

Date Produced: 12 Jan 2025

Plan Reference Number: TQRQM25012132801197

Scale: 1:200 @ A4