




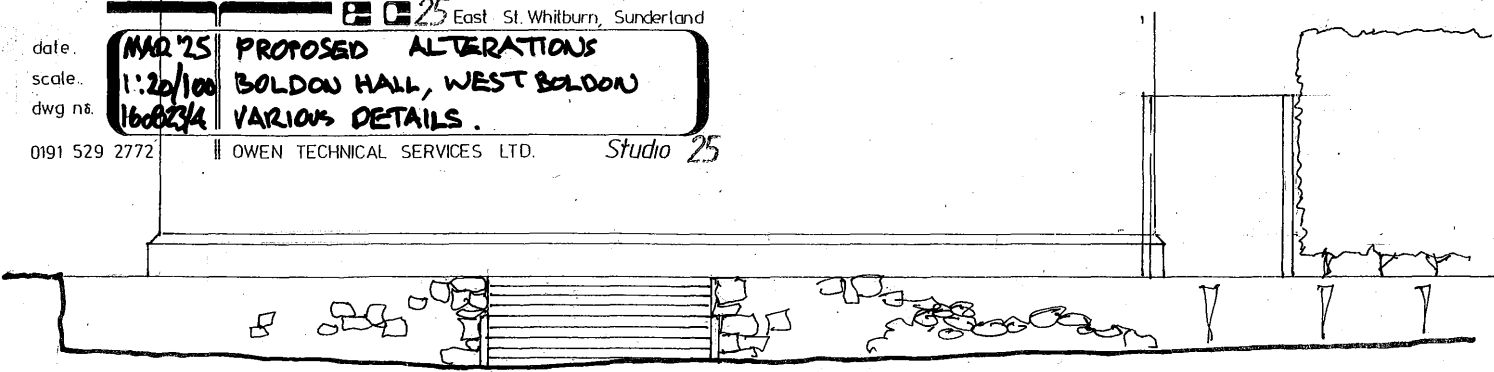


Existing Garden Steps - West Elevation 1:100

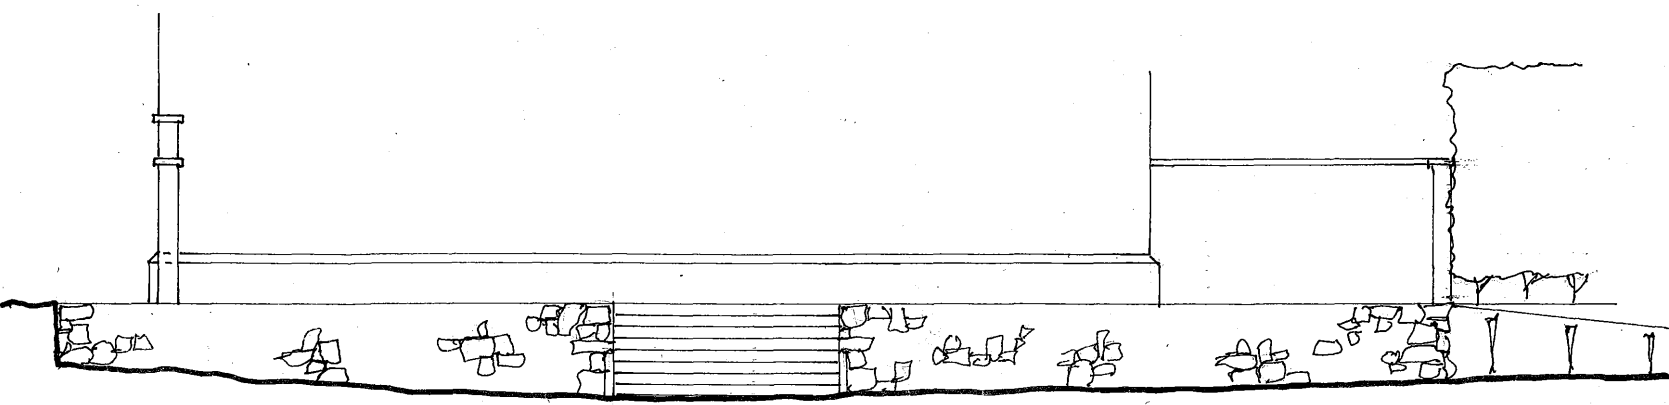

Proposed Garden Steps - West Elevation 1:100

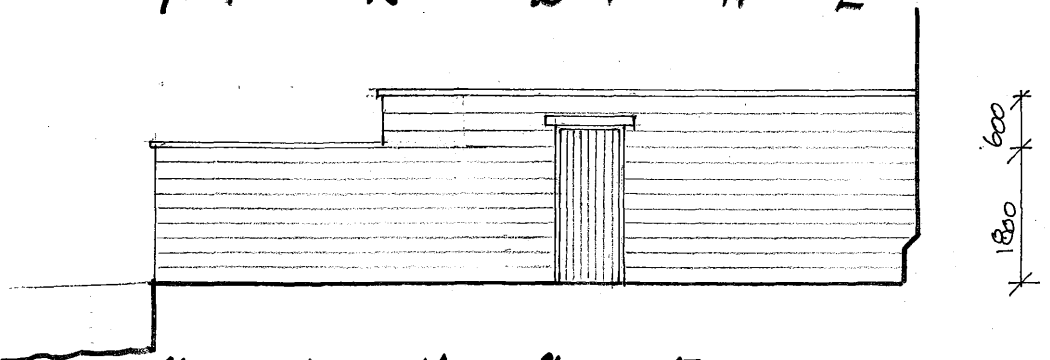


North Patio Wall South Elevation 1:100


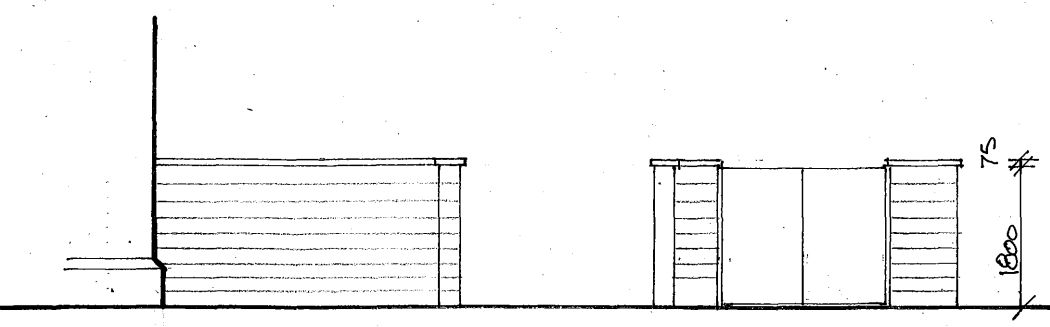


1:100 West Patio Wall


North Patio Wall Elevations

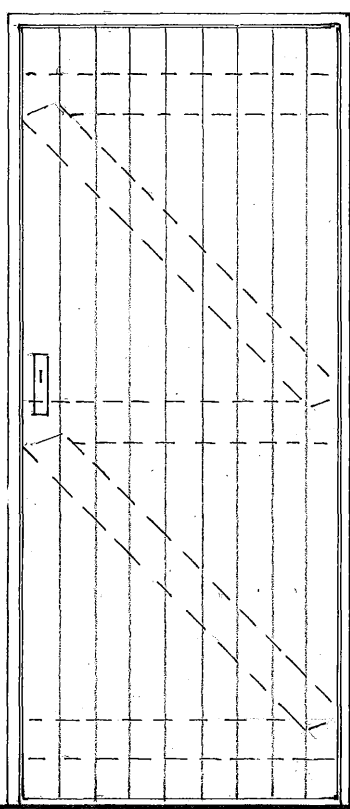


Door / gates within patio walls. 1:20

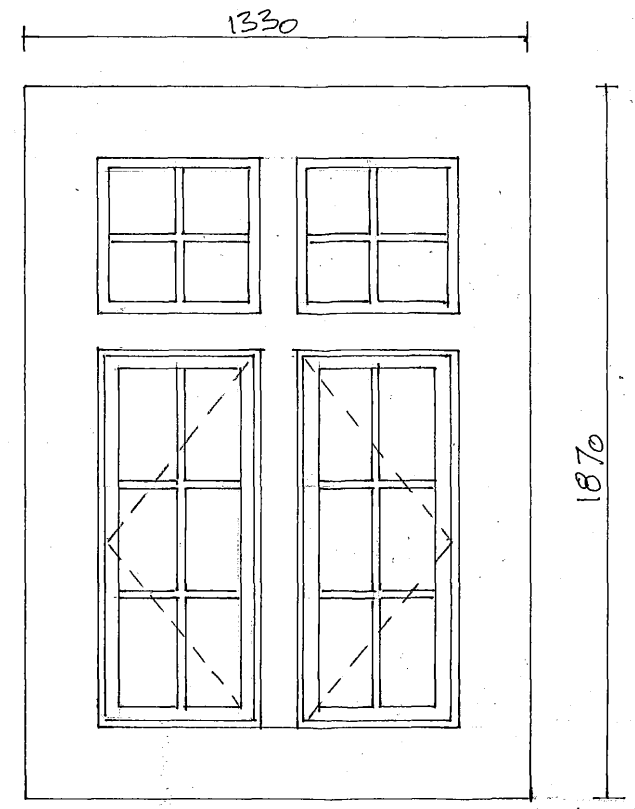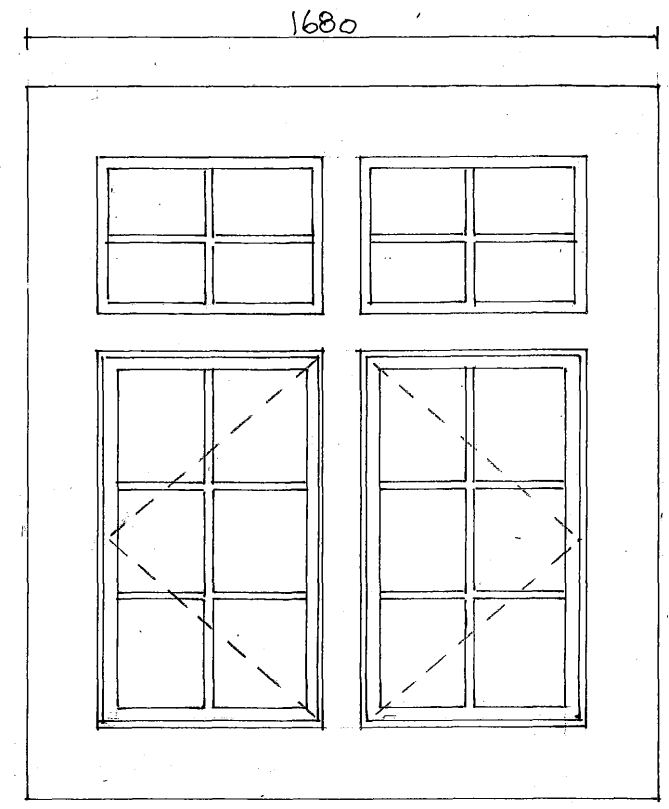

NOTE: Dimensions are subject to variation.
 Painted s/w windows.
 Natural Sandstone window surrounds mullion/transom

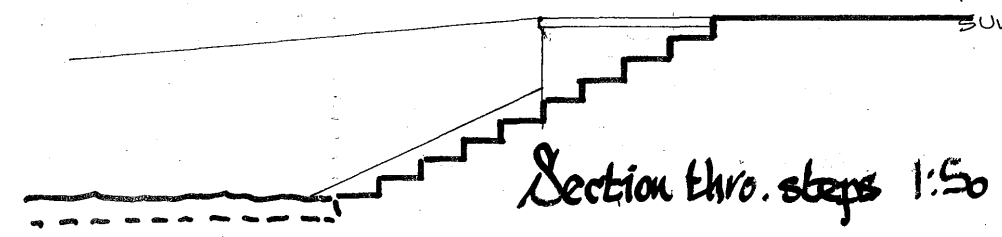

Section thro. steps 1:50

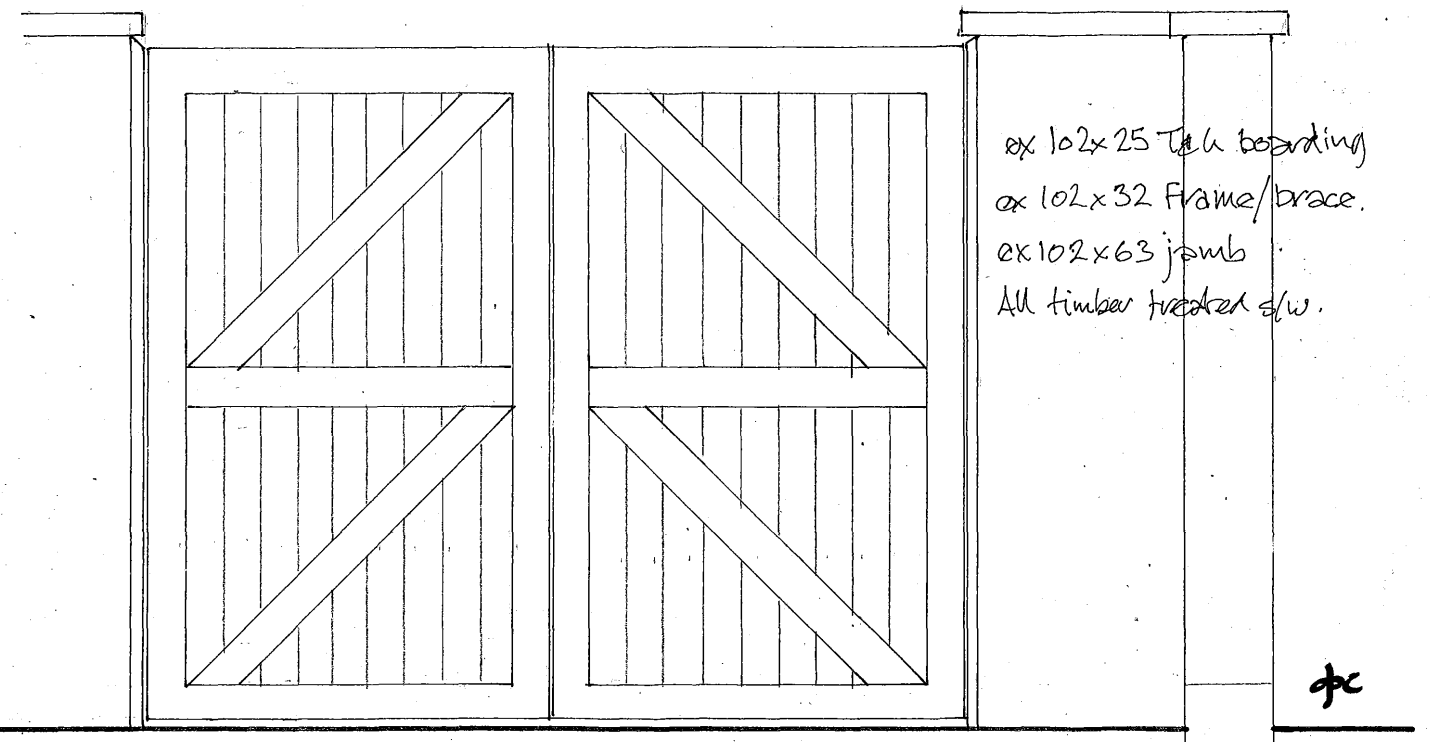

ex 102x25 Oak boarding
 ex 102x32 Frame/brace.
 ex 102x63 jamb
 All timber treated s/w.

450x150 conc. Fdn.
 1:10