




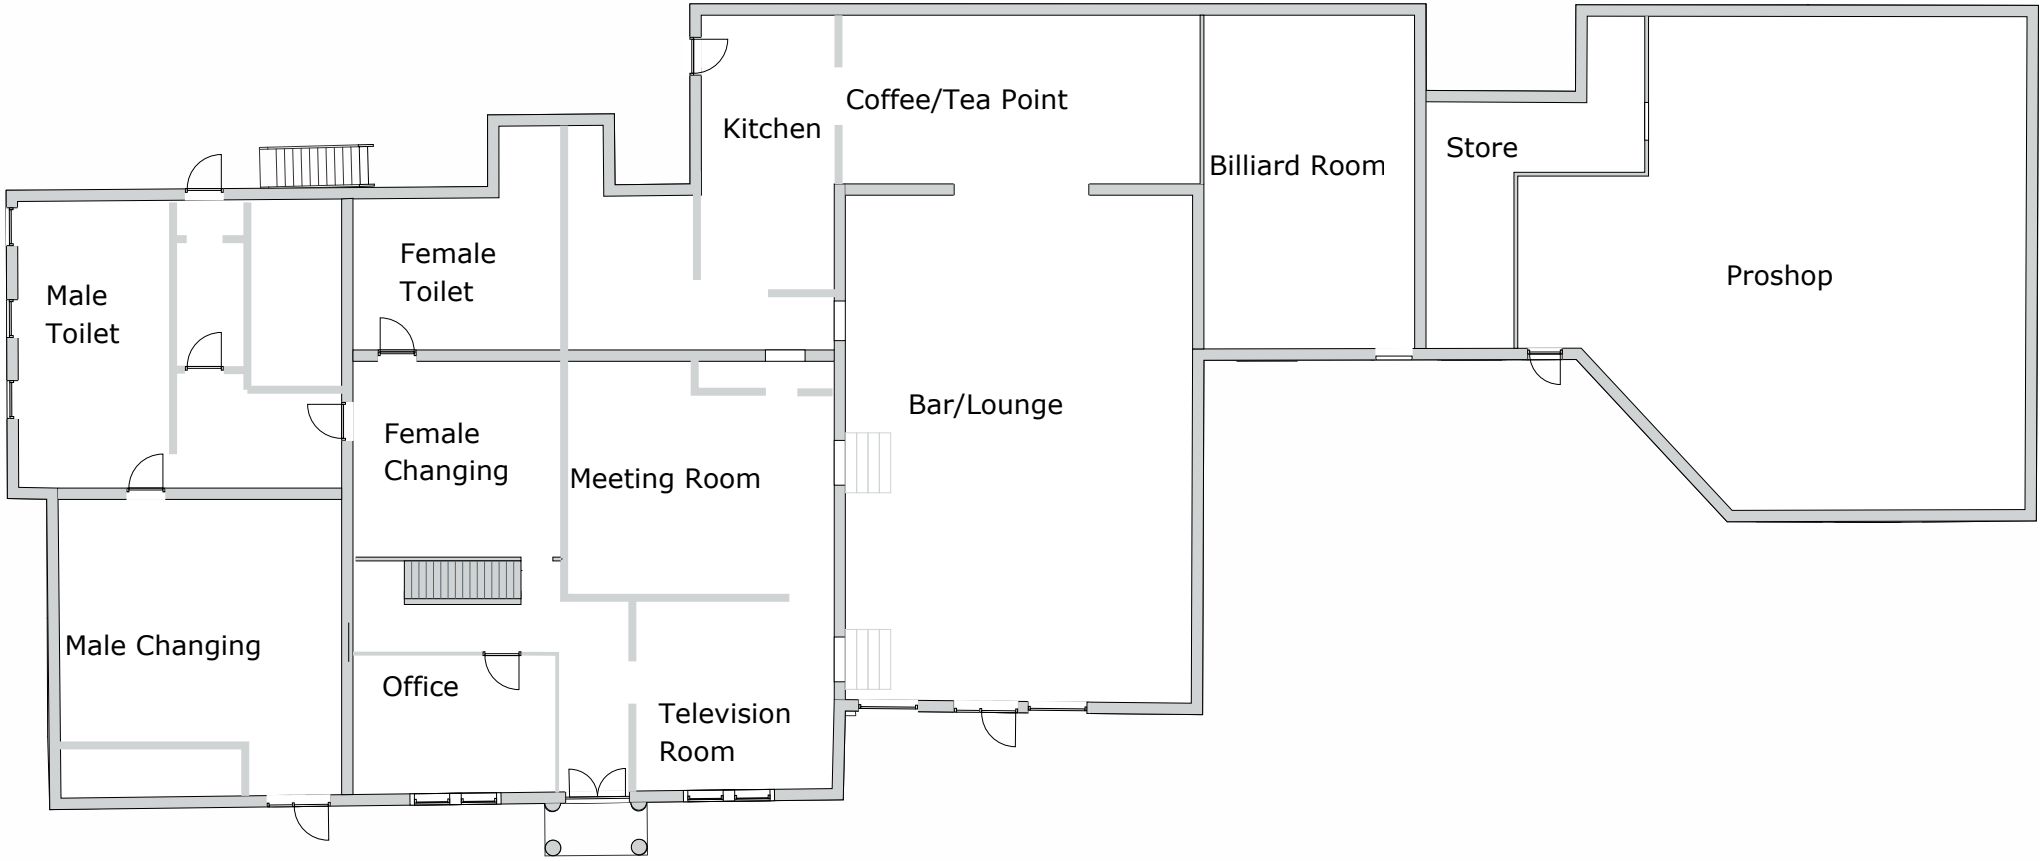

Existing Ground Floor

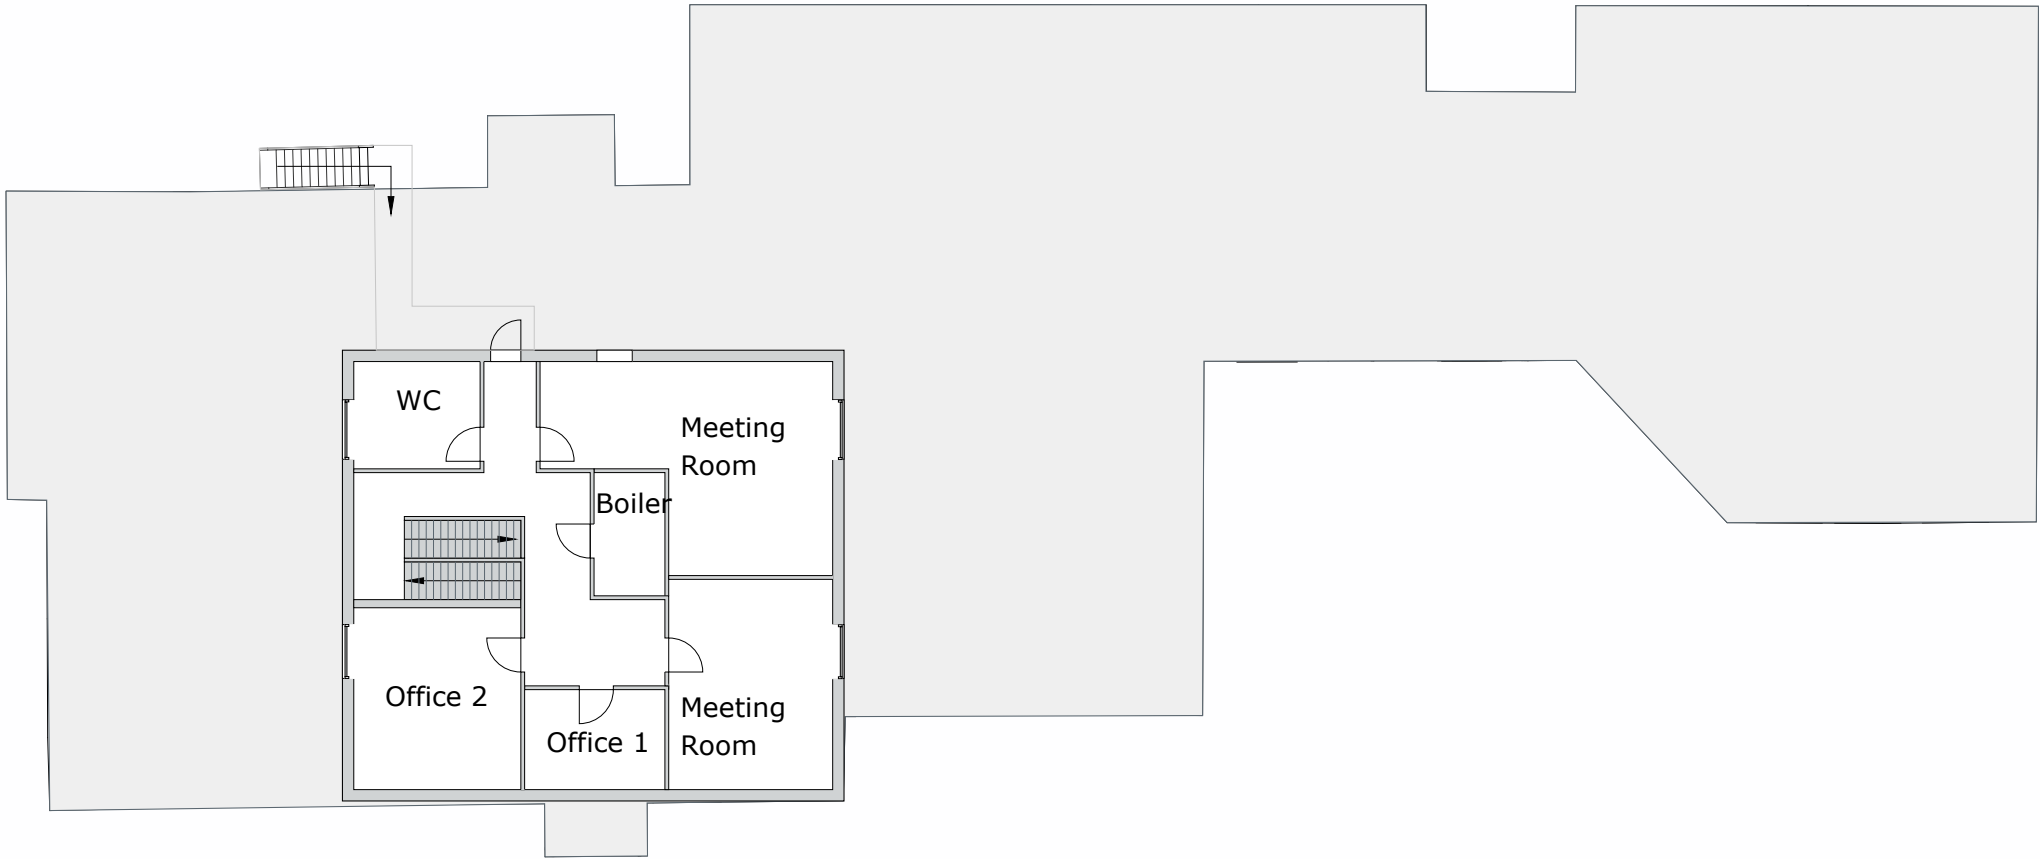

Existing First Floor

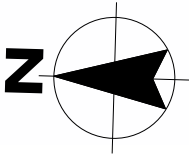

0

10