


This document / drawing may be based upon information supplied by third parties and as such their accuracy cannot be guaranteed. This document / drawing may be based upon the requirement to be read in conjunction with other documentation and thus may not be relied upon solely. This document / drawing should not be scaled from. Any discrepancies in document / drawing should be reported in writing to **Castle Design Ltd** before proceeding.

This document / drawing was generated from the model: CDL006-CDL-CH-S3-M3-A-RefurbEXT_Central-250304


All work must be carried out in accordance with current and relevant statutory and regulatory standards including Construction (Design & Management) Regulations. As outlined in section 2.3 of the CITB Industry Guidance to Designers, insignificant risks can usually be ignored, as can risks arising from routine construction activities, unless the design compounds or significantly alters these risks.

In accordance with CDM Regulations 8, 9 and 11, any significant risks relating to the design features shown on this drawing have been identified and should be referred to the project CDM drawing series and current Designer's Risk Assessment sheets for further details, including information on residual risks and any control measures to be employed.

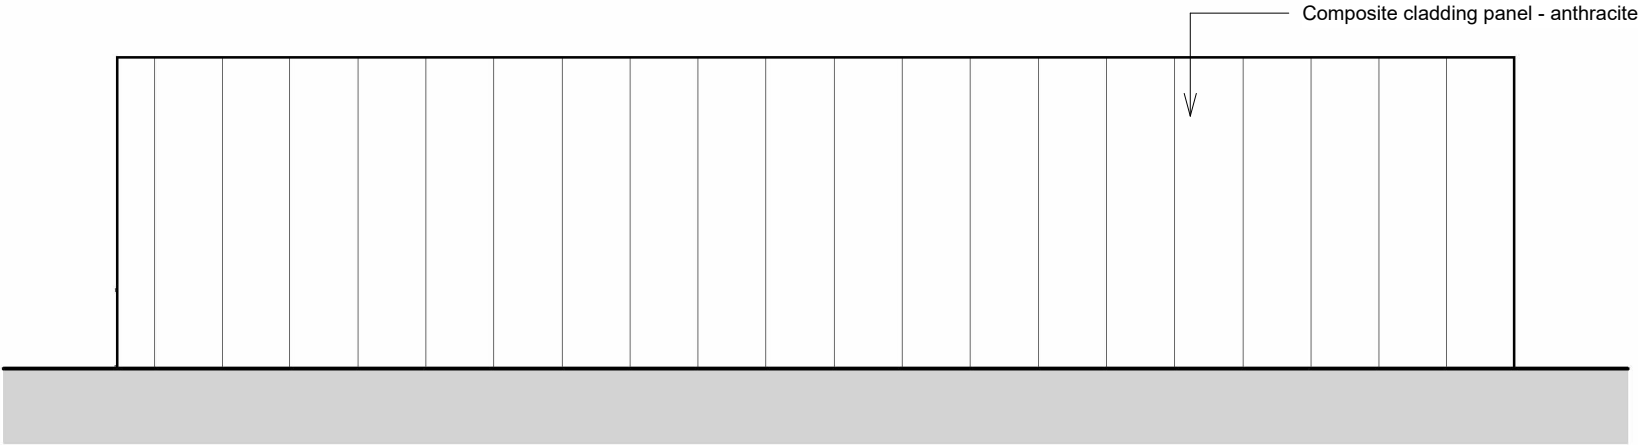


Proposed North Elevation

1 : 100

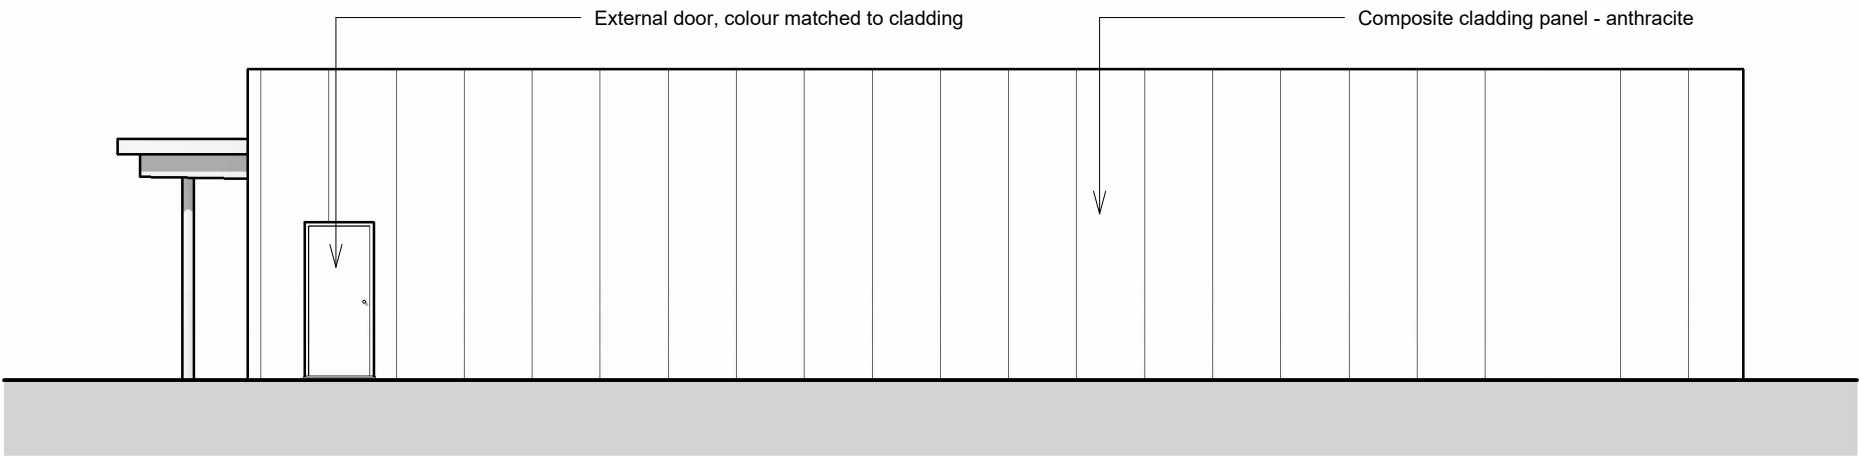


Proposed East Elevation

1 : 100

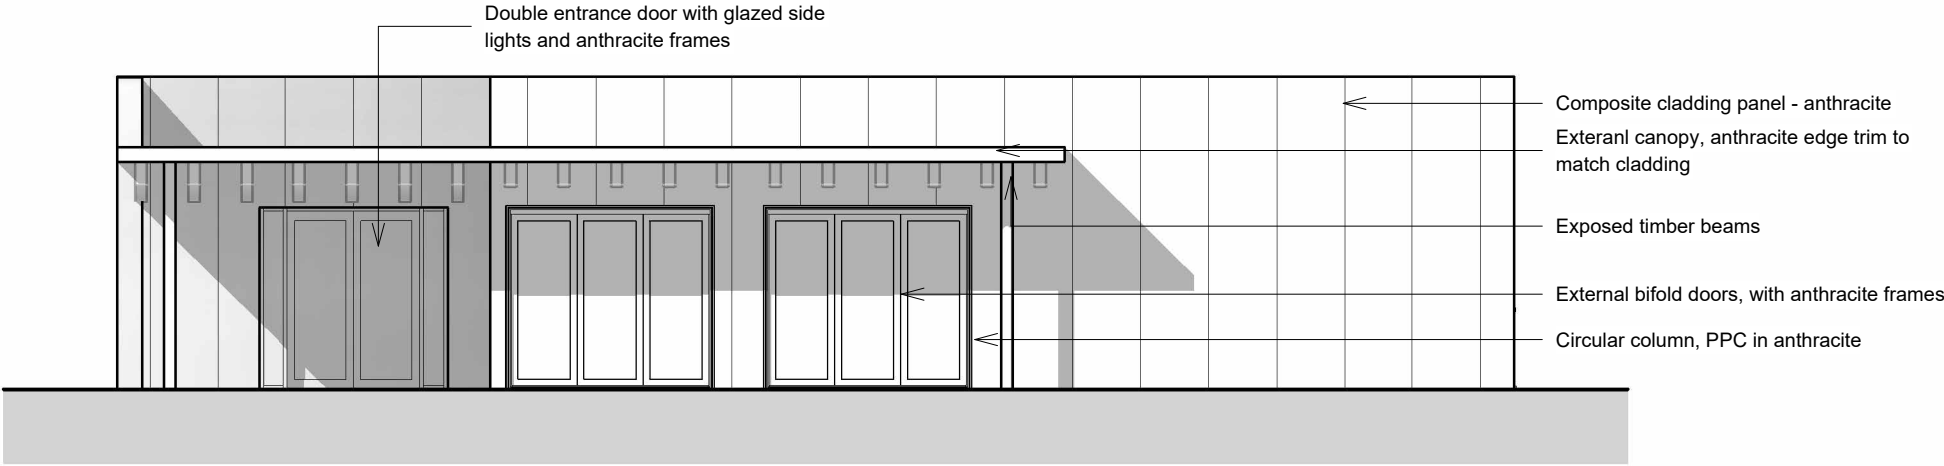

Proposed South Elevation

1 : 100

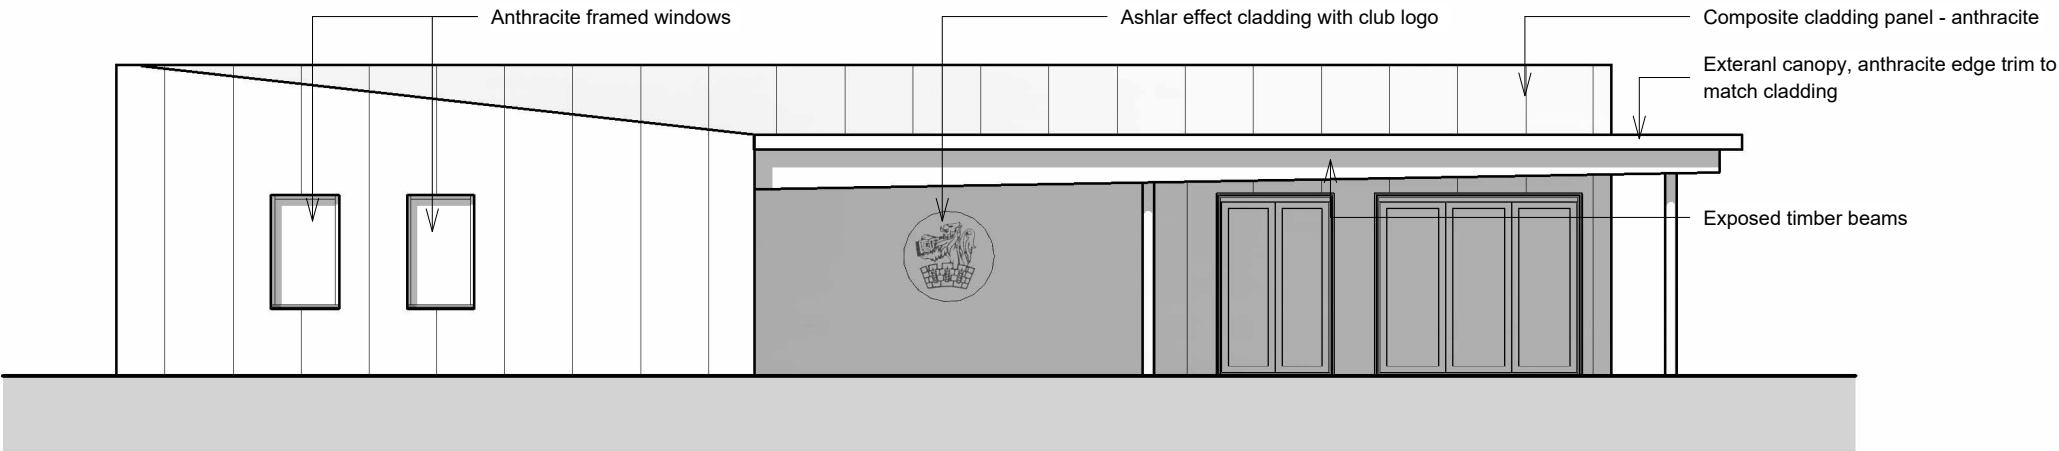

Proposed West Elevation

1 : 100

