


This document / drawing may be based upon information supplied by third parties and as such their accuracy cannot be guaranteed. This document / drawing may be based upon the requirement to be read in conjunction with other documentation and thus may not be relied upon solely. This document / drawing should not be scaled from. Any discrepancies in document / drawing should be reported in writing to **Castle Design Ltd** before proceeding.


This document / drawing was generated from the model: CDL006-CDL-CH-S3-M3-A-RefurbEXT_Central-250304

All work must be carried out in accordance with current and relevant statutory and regulatory standards including Construction (Design & Management) Regulations. As outlined in section 2.3 of the CITB Industry Guidance to Designers, insignificant risks can usually be ignored, as can risks arising from routine construction activities, unless the design compounds or significantly alters these risks.

In accordance with CDM Regulations 8, 9 and 11, any significant risks relating to the design features shown on this drawing have been identified and should be referred to the project CDM drawing series and current Designer's Risk Assessment sheets for further details, including information on residual risks and any control measures to be employed.

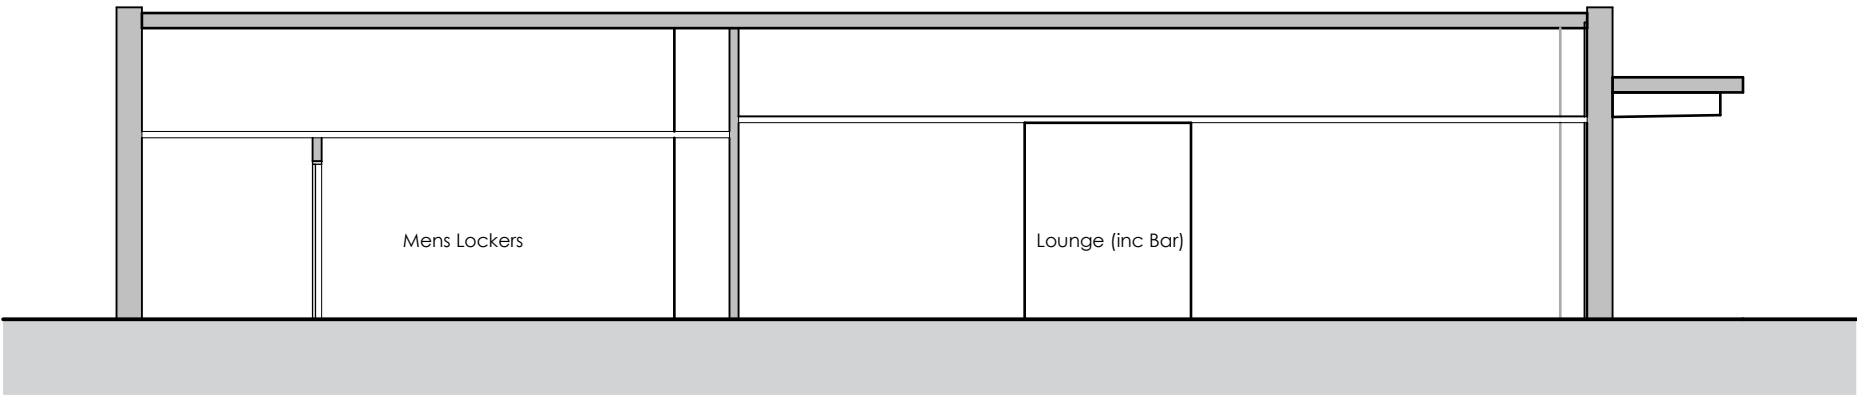

Proposed Section AA
1 : 100

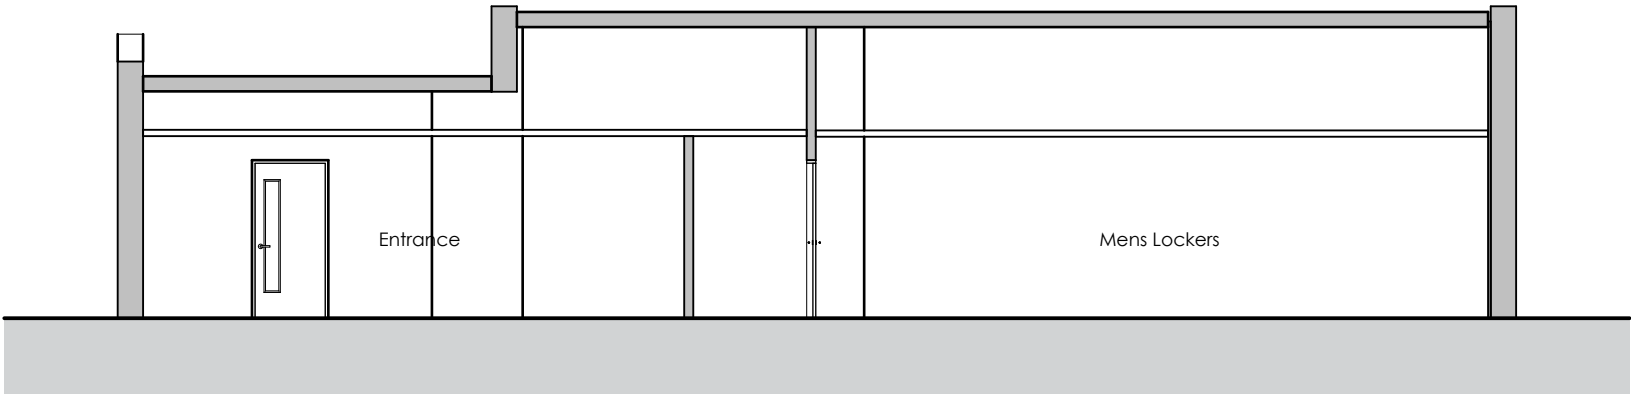

Proposed Section BB
1 : 100

0 5

P0112.03.25Issued for Planning Revision Date Description P = Preliminary : C = Construction : R = Record : LCI = Last Construction Issue			Boldon Golf Club Project Dipe Lane Boldon This document / drawing has been issued for the intended purpose of the relevant RIBA Stage only and subject to relevant Statutory Approvals. It should not be used to form any part of contract documentation. Should this be a requirement, please notify Castle Design Ltd who will record and issue the information specifically for contract.		Drawing Proposed Sections - Club House Drawing No. CDL006 - CDL - CH - XX - DR - A - 3200 - P01 Scale at A3 1 : 100 Drawn By SSa Checked By ABo Information Issue RIBA Stage 3 : Spatial Coordination V25.2	CASTLE DESIGN INNOVATION EFFICIENCY HONESTY PRIDE 6 Merchant Court Monkton Business Park South Hebburn Tynes & Wear NE31 2EX T: 0191 519 4666
--	--	--	--	--	--	---