


156, Highfield Road, South Shields, South Tyneside, NE34 6JL

UPRN: 100000336681


HMLR Title No: TY202710

Drawing Title

Existing Dropped Kerb

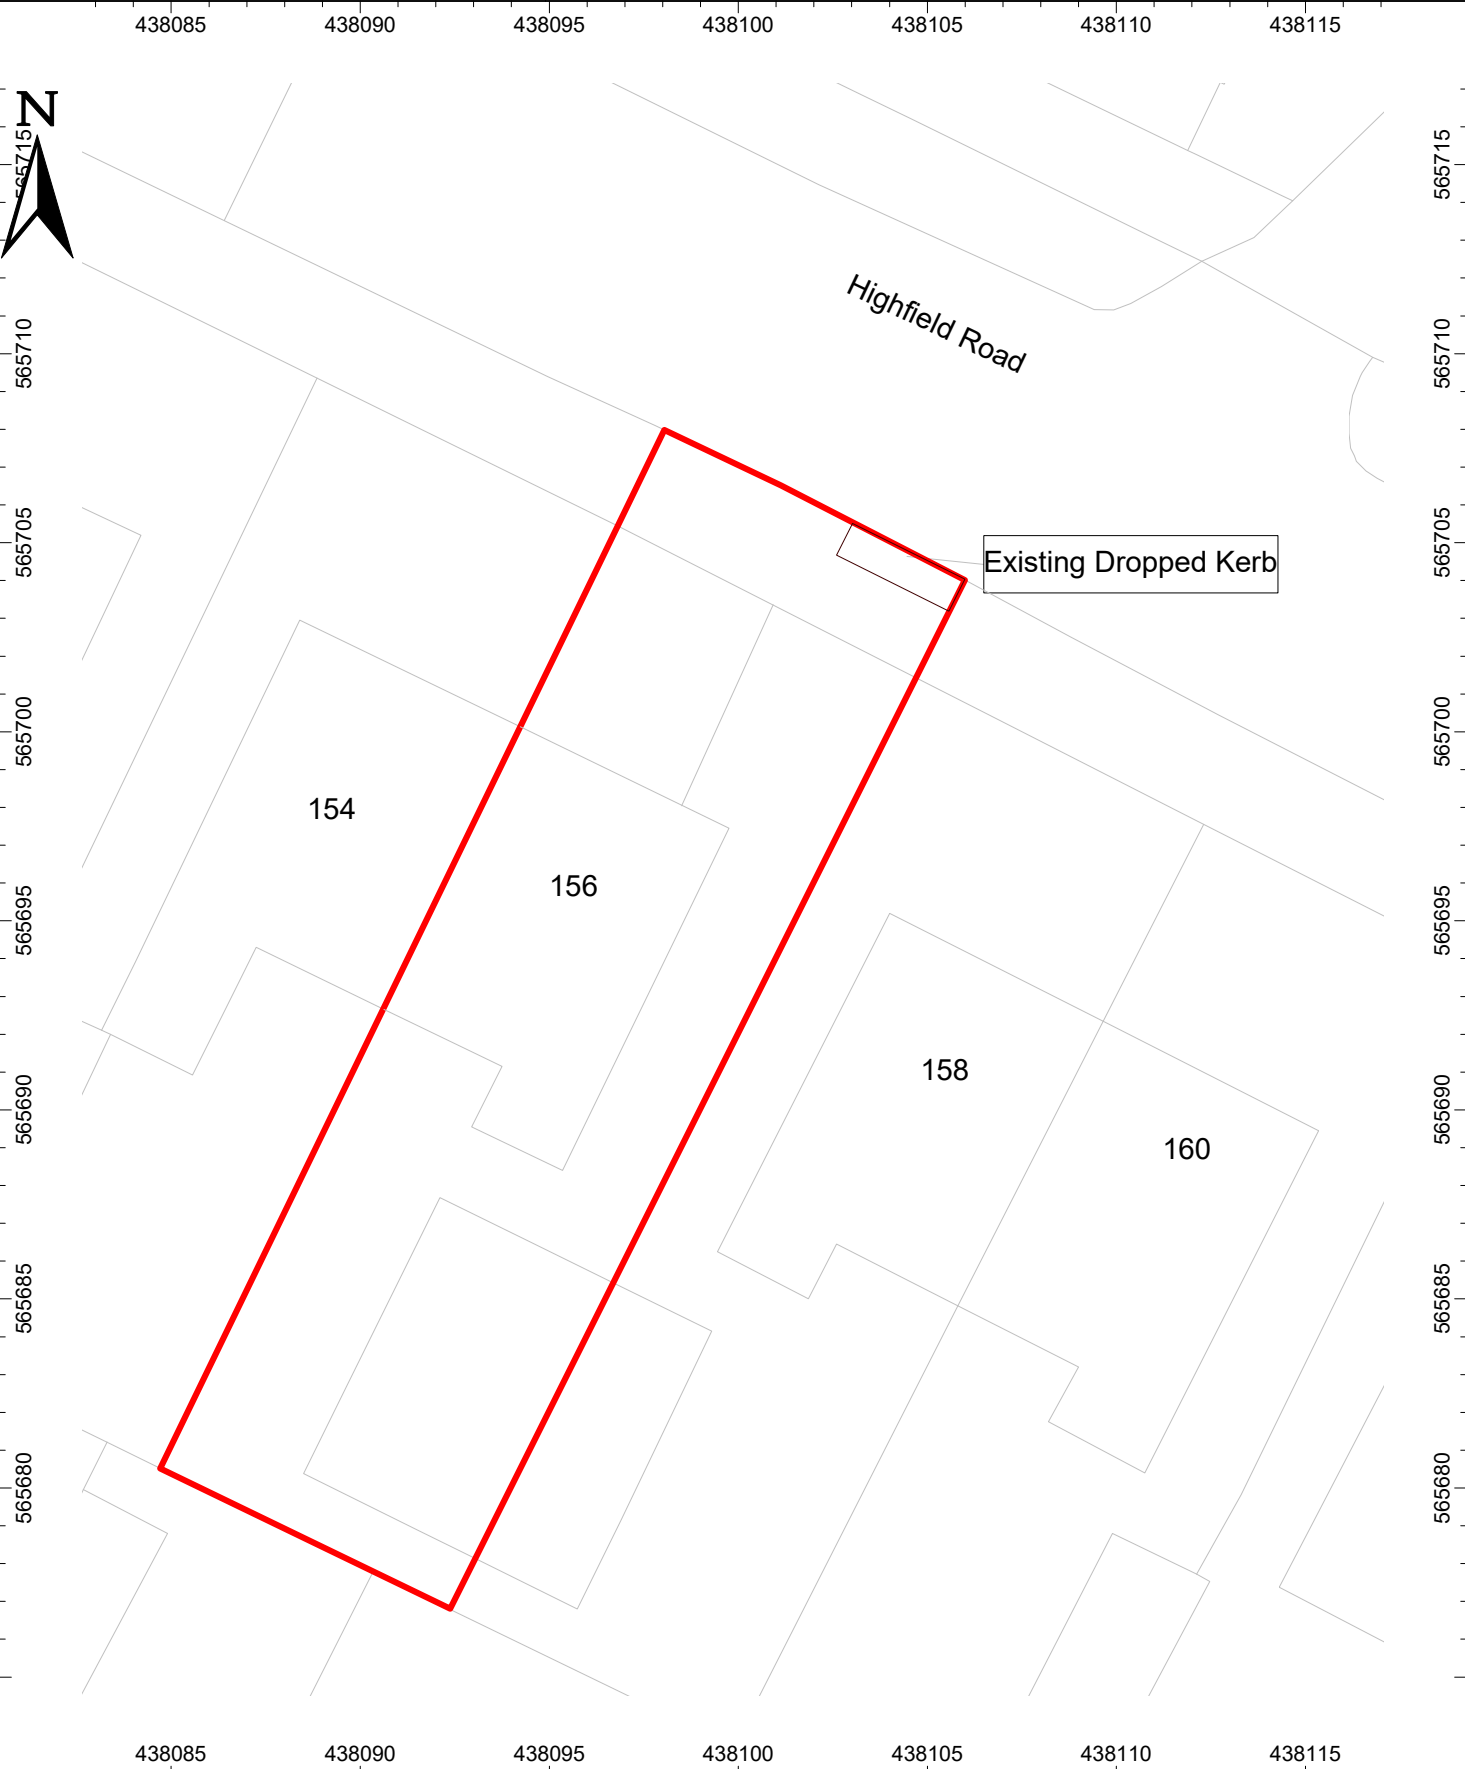

© Crown Copyright and database rights 2025. OS AC0000813445

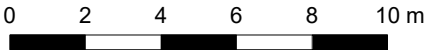

Scale: 1:200
Paper size: A4