



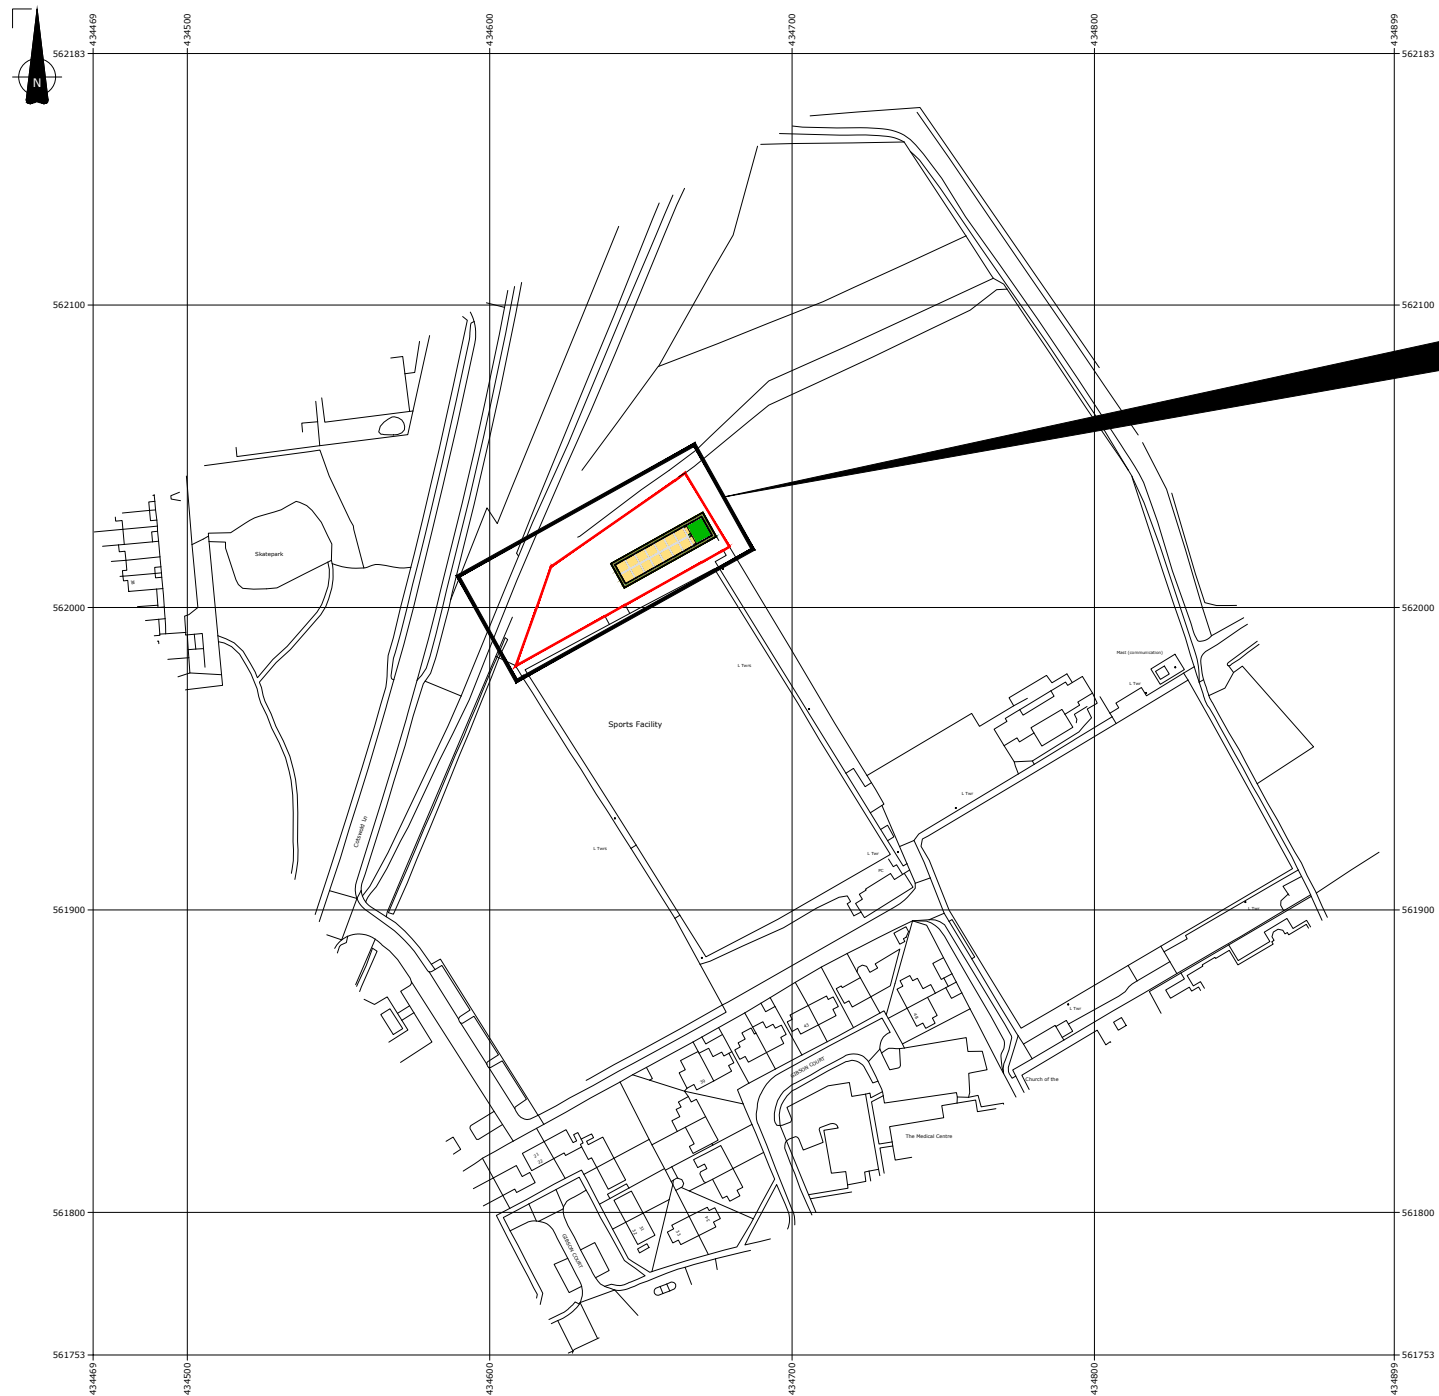

Site Location Plan
Two Lane Enclosed Facility
Scale 1:2,500

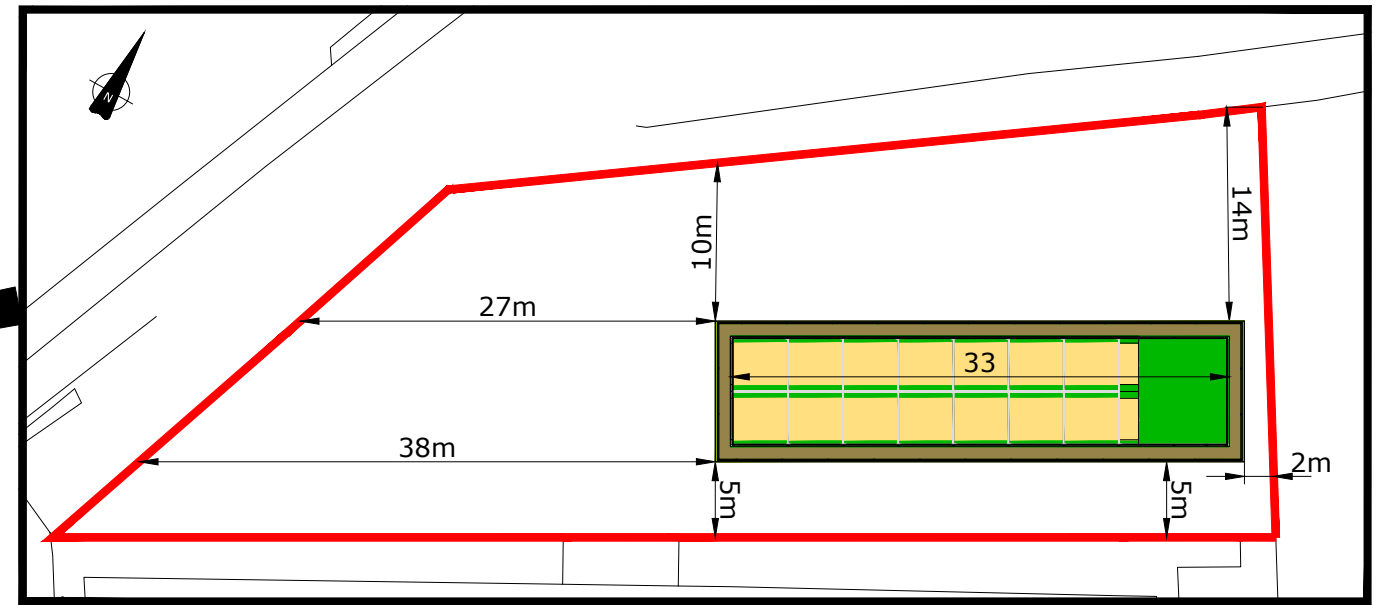

Enlarged View
Two Lane Enclosed Facility
Scale 1:500

For Plan, Section & Details of Two Lane Enclosed Facility see Reference Drawings:

Total Play Project No. AB3700722 - drawing 01 A
33m Enclosed System 2 Lane Facility with Security Fencing

Total Play Project No. AB3700722 - drawing 02 A
Perspective Views & Details

Total Play Project No. AB3700722 - drawing 03 A
Protek 1000 Security Fencing Assembly Details

Key & Notes

Notes

- Do not scale from this drawing. If in doubt - Ask.

Legend

 Proposed Works Boundary

A	11/02/2025	First Issue	DJA	IT	IT
Rev.	Date	Comments	Drn	Chk	App



Boldon C.A Sports Club,
The Welfare Ground,
Boldon Colliery,
NE35 9AL
United Kingdom
Tel: +44(0)772 307 5531

Project:	Boldon C.A Cricket Club
Client:	Boldon CA Sports Club
Drawing Title:	Two Lane Enclosed Facility Layout

Scale:	Drawn By	Checked By	Approved By
1:2,500@A3 U.N.O	D Almeida	I Tinnion	I Tinnion
Originator:	11/02/2025	11/02/2025	11/02/2025
Drawing No:	BCA-01-003		Revision: A

