


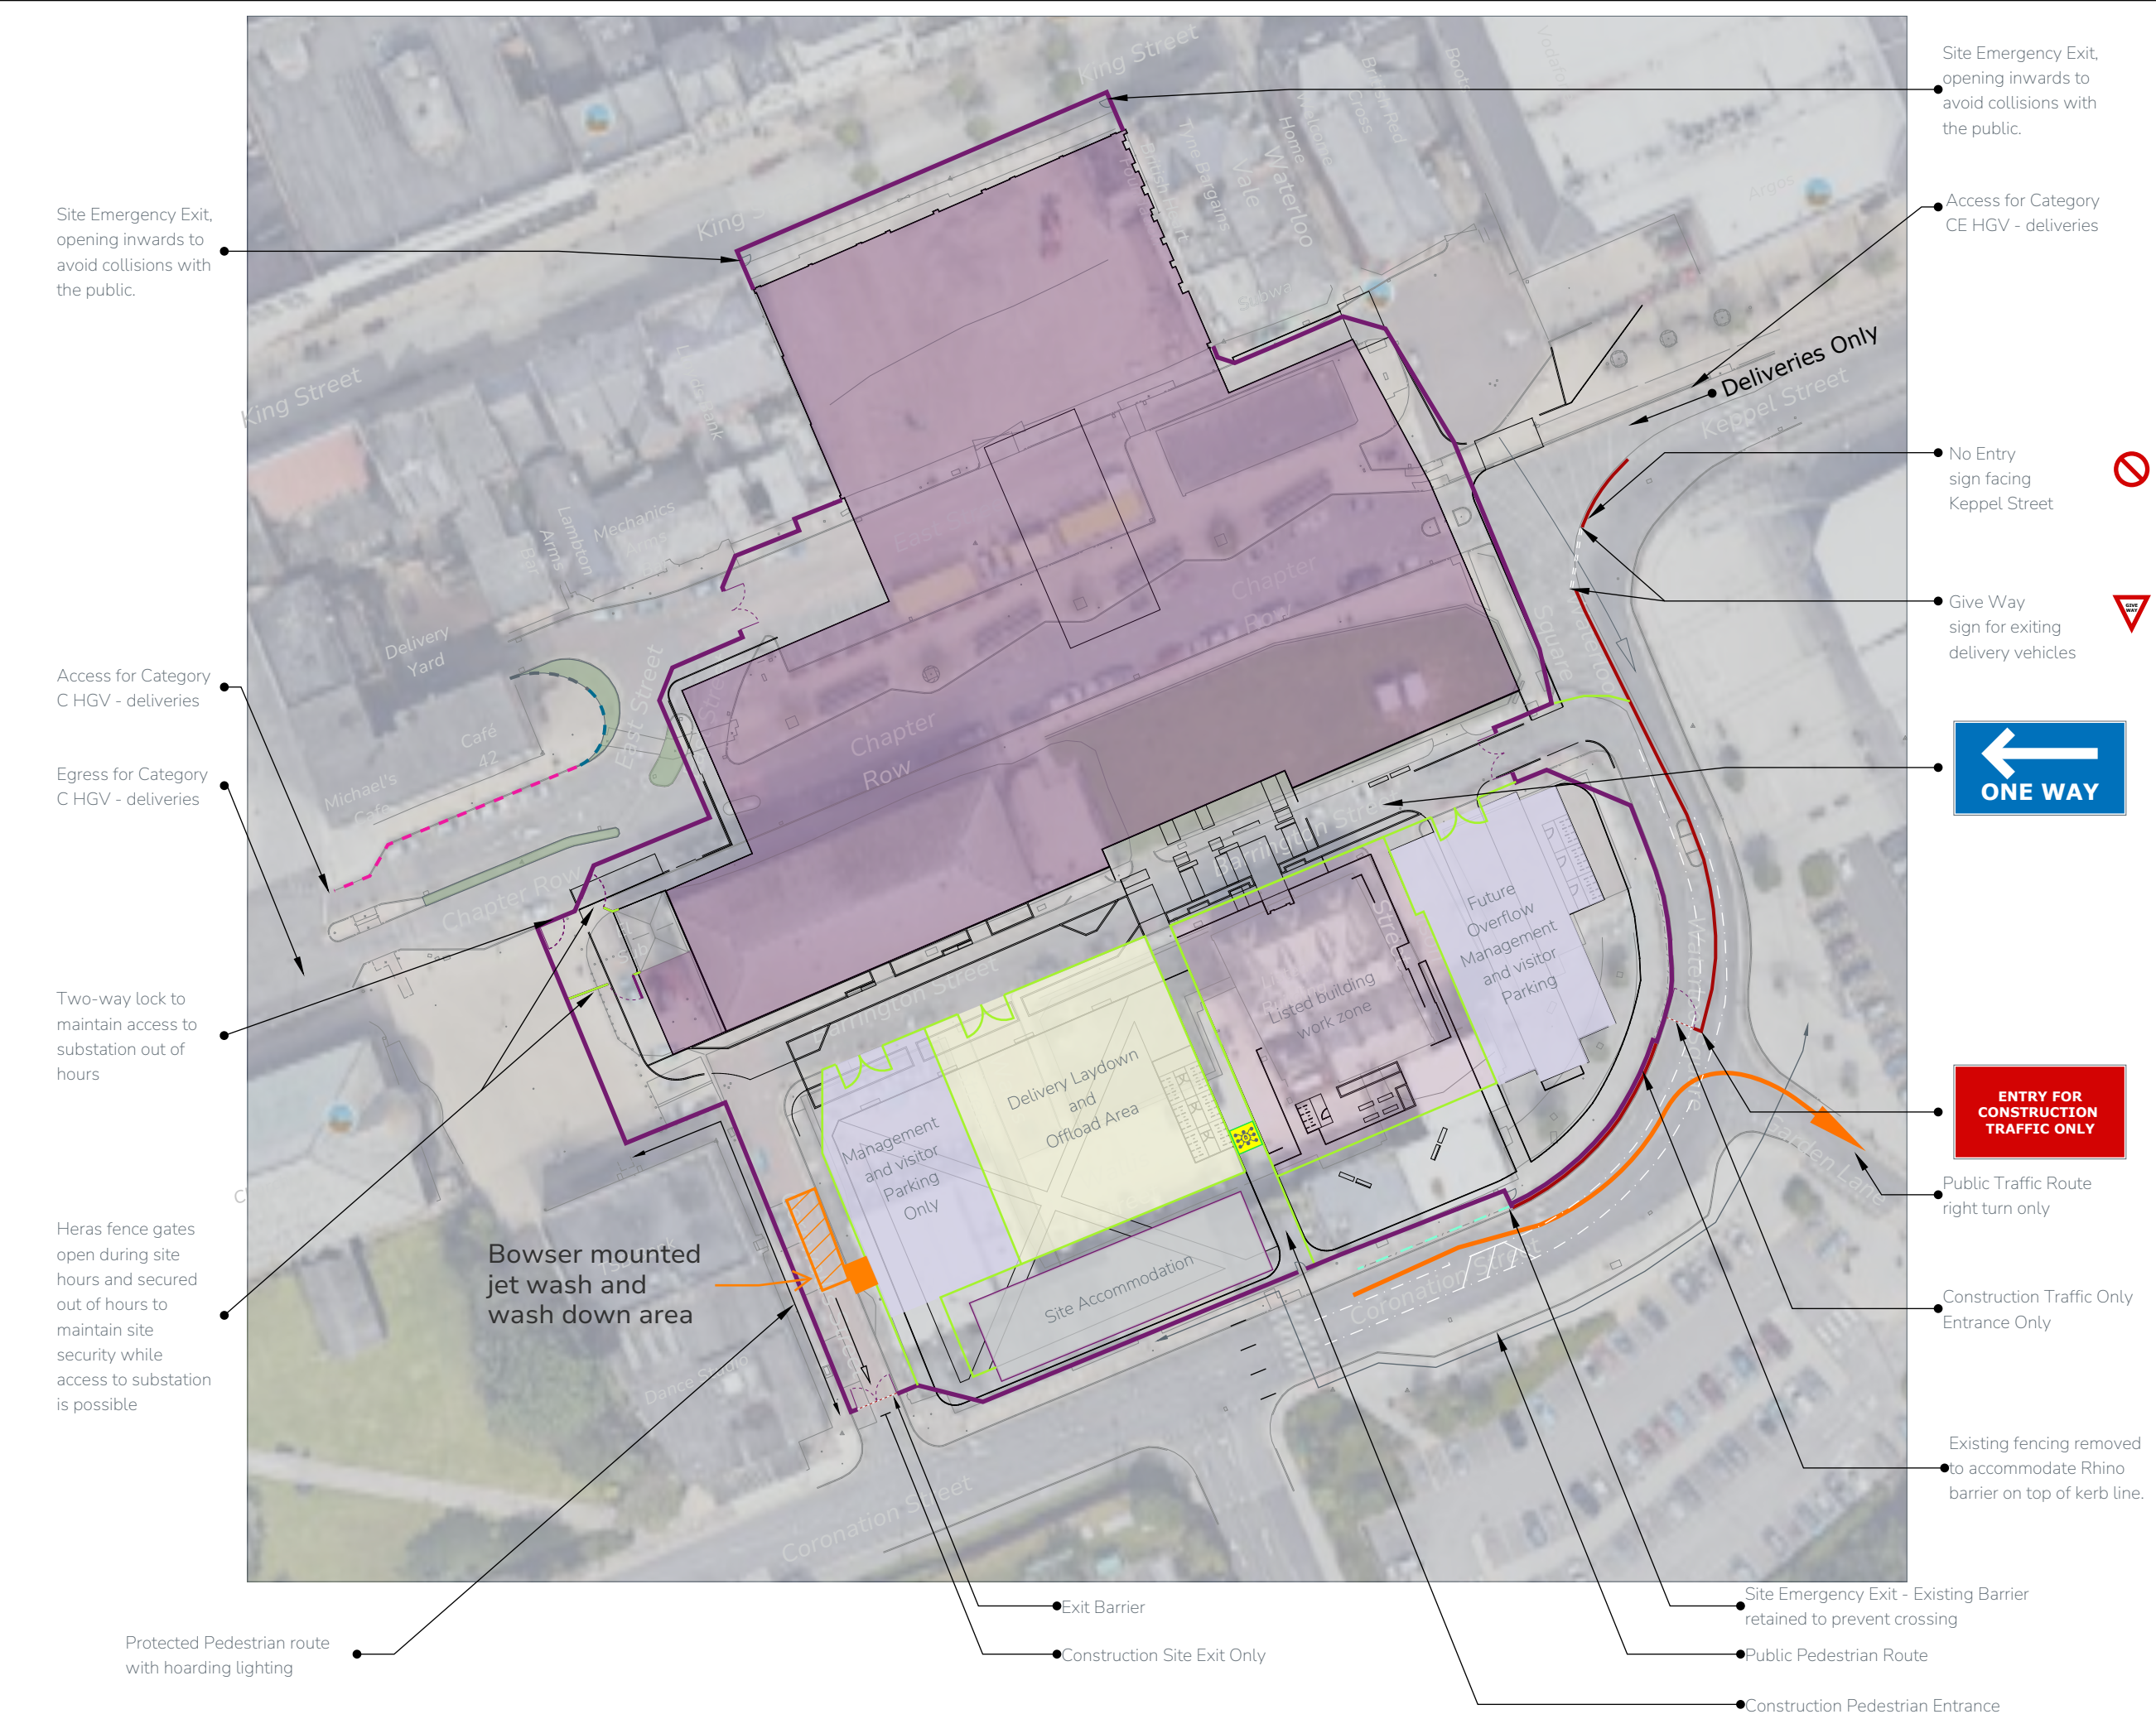

Key

Site Timber Hoarding	
Rhino + Heras barrier	
Heras fencing	
Existing pedestrian fencing retained	
Temporary Tarmac Surfacing	
New Kerb Line	
Temporary Kerb Line	
Existing Kerb Line	
Bio Metric Site Access	

CASTLE
INNOVATION | EFFICIENCY | HONESTY | PRIDE

South Tyneside College
Project
South Tyneside College
King Street South Shields

This document / drawing has been issued for the intended purpose of the relevant Information Stage only and subject to relevant Statutory Approvals.

Date	Revision Description
14/01/25	P.1 Issued For Comment

P = Preliminary - C = Construction - R = Record - LCI = Last Construction Issue

Drawing
Site Set Up And Logistics

Drawing No.
009771 - CAS - ZZ - ZZ - DR - W - 1650 - P01

Scale at A3
1:750

Information Issue
Pre-construction - Site Logistics

Drawn By
CAS

Checked By
CAS