


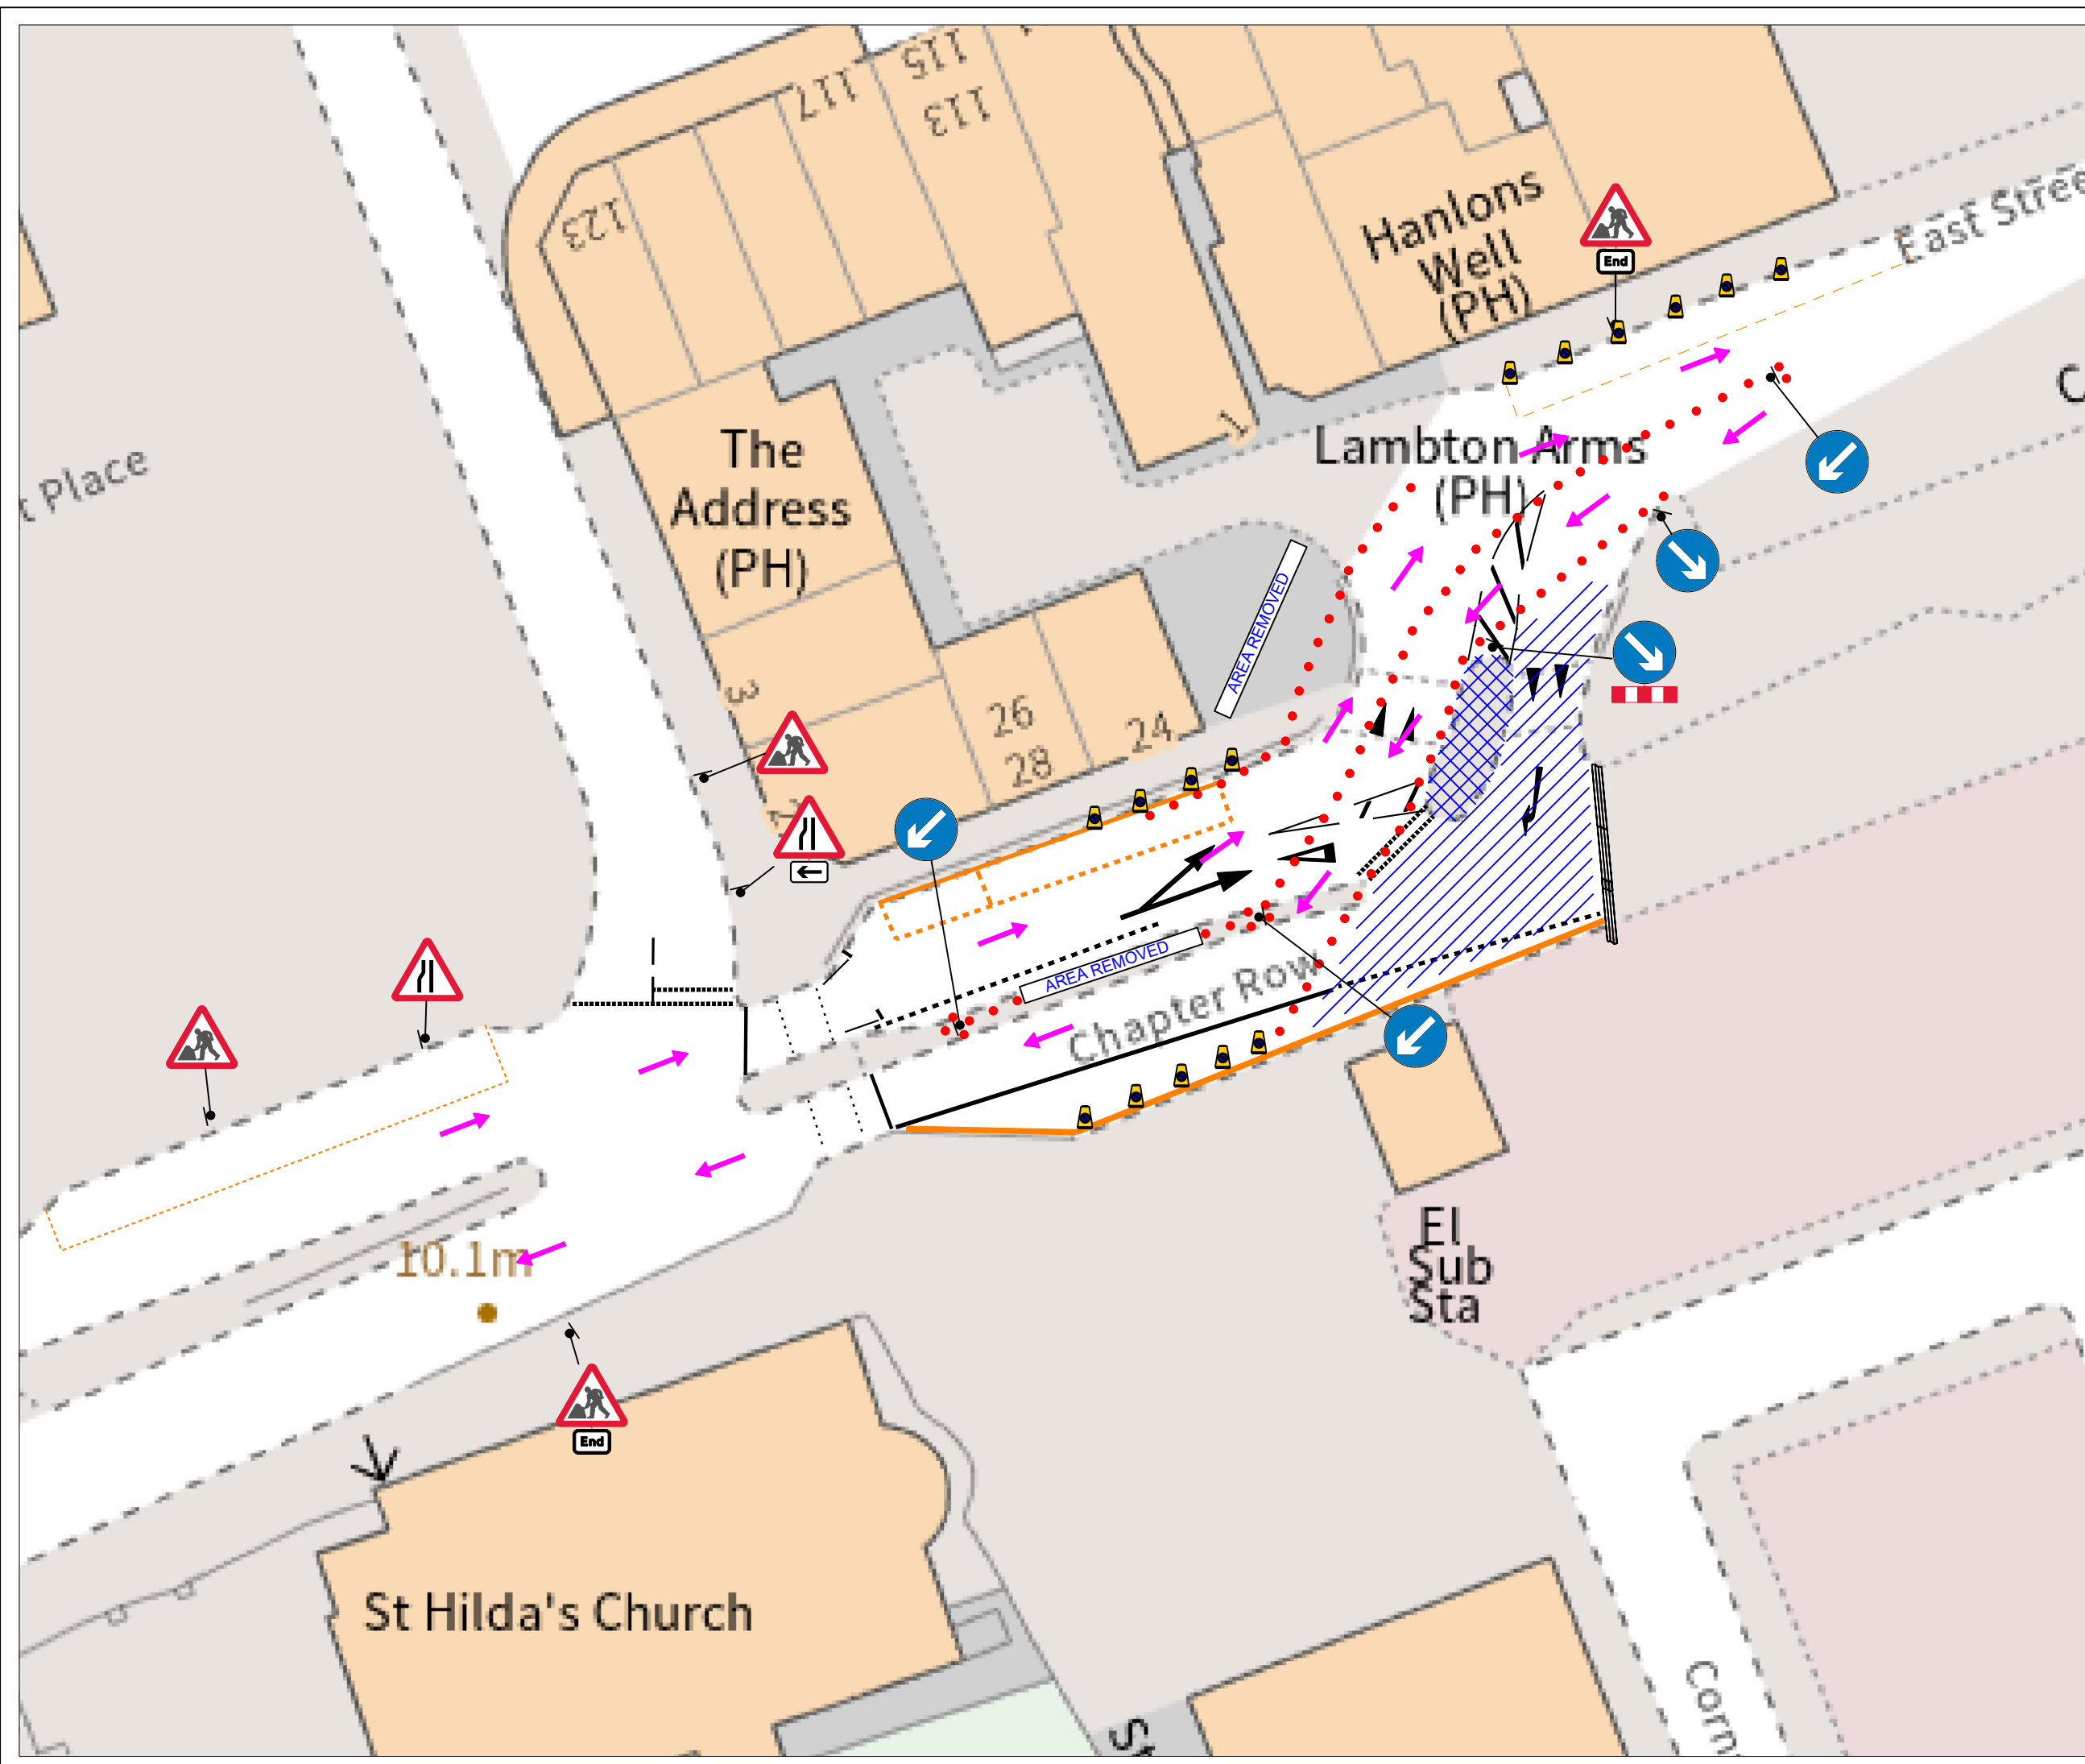

Unit 8a
Bowburn South Industrial Estate
Bowburn
County Durham
DH6 5AD
Tel NE: 0191 415 5995
N-Yorkshire: 01423 358 008
Email: info@expresstm.co.uk

PHASE 3

Drawing Title:	NARROW LANES SYSTEM
Drawn By:	D THOMPSON
Checked By:	I PARRY
Date:	27/02/2025
Scale:	Not to Scale

Key:

- No parking cone
- Traffic Sign
- Traffic Cone
- Works Area
- Traffic Signals to Diagram 3000.1

Stop/Go Board (P7023/ P7024)

Notes:
THIS DRAWING MAY BE USED ONLY FOR THE PURPOSE INTENDED AND ONLY WRITTEN DIMENSIONS SHALL BE USED.

All Temporary traffic management shall be in accordance with Chapter 8 of the Traffic Signs Manual 2009.

Traffic Timings may alter depending on site traffic count and conditions.

Site Address: East Street, South Shields NE33 2HT	Speed Limit:
---	------------------

Drawing No:	ETM25-NE-188
-------------	--------------