


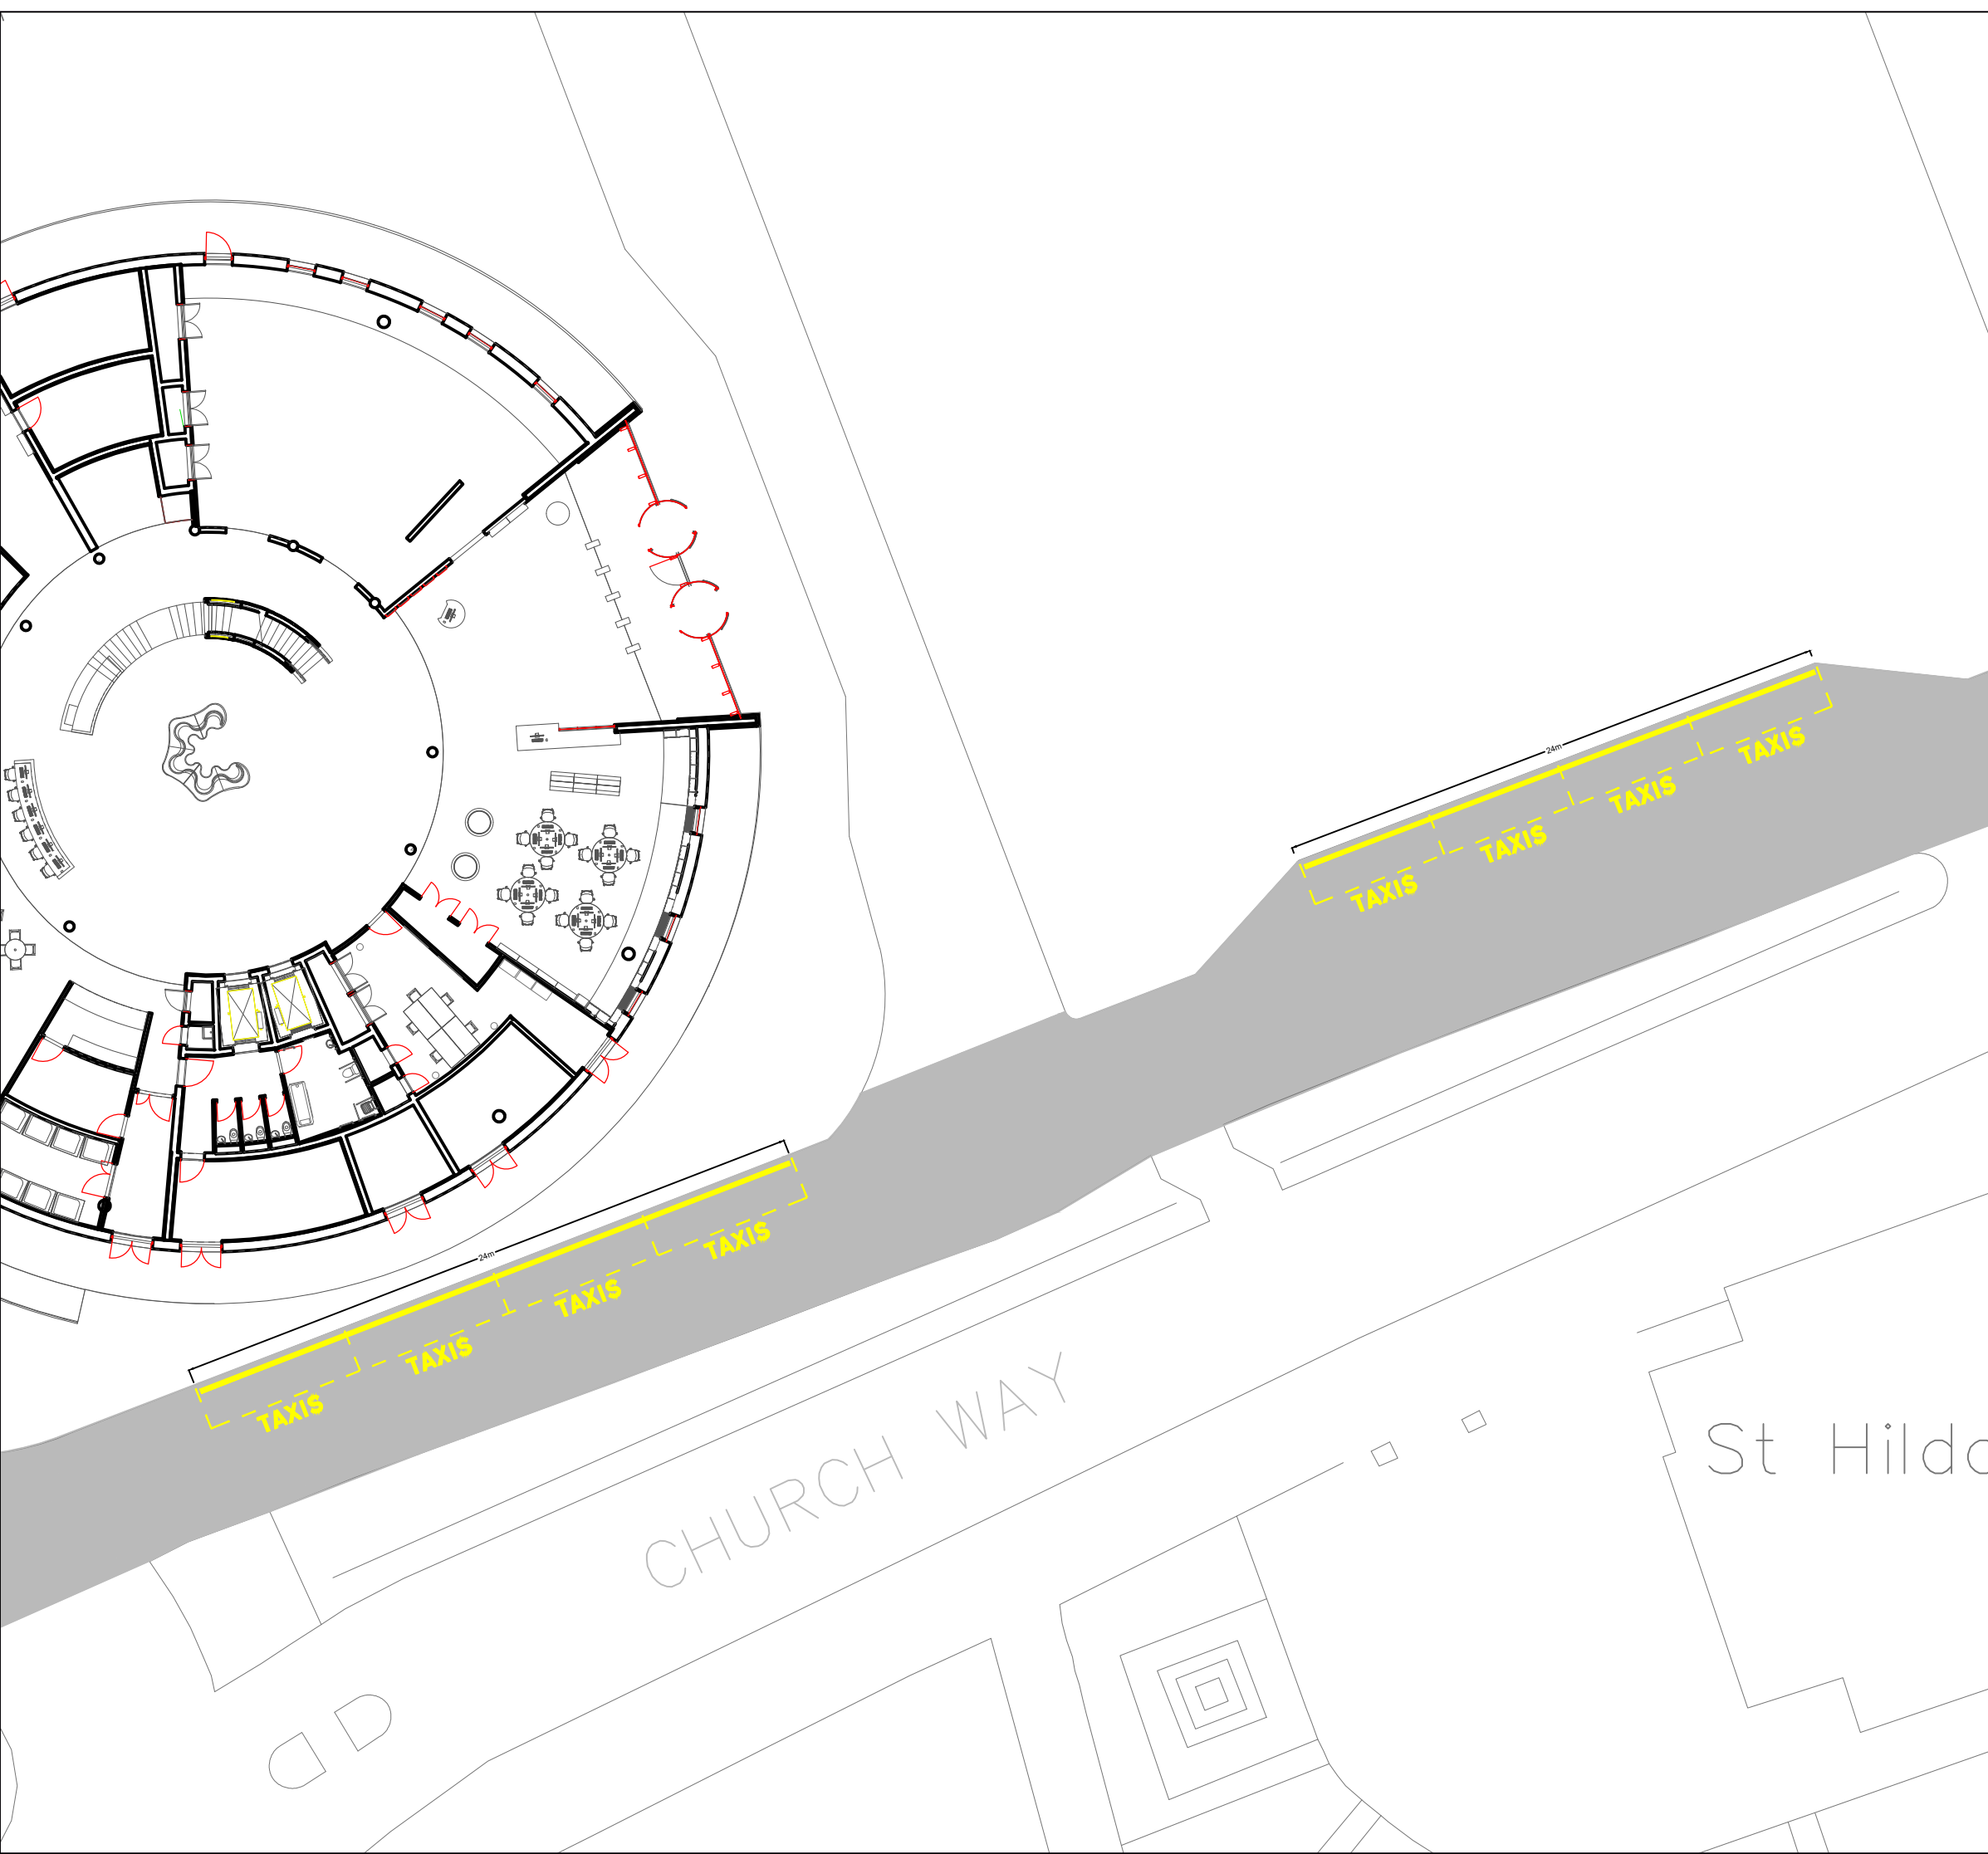

The contractor is responsible for the verification of dimensions on the site.  
All dimensions are in millimetres. © Copyright all rights reserved South Tyneside Council.  
Ordnance Survey data has been reproduced from Mastermap with the permission of The Controller of  
H.M. Stationery Office. Crown copyright reserved.Licence No.100019570

## NOTES

### ROAD MARKINGS

1.3 Road markings should be in accordance with Clause 1212 of SHW. Retro-reflectivity requirements commence from the date of application or date of trafficking, whichever is later and shall last for the functional life of the marking. Markings to have a requirement of a minimum retro-reflectivity value of 100 MCD/M2/LX. The minimum laid thickness is 2.0mm for screened markings and 1.5mm for spray applied markings. In no case shall the material be laid more than 6mm thick.

| Rev | Date | Description | Chkd |
|-----|------|-------------|------|
|     |      |             |      |



**South Tyneside Council**  
Regeneration and Environment

Town Hall & Civic Offices, Westoe Road, South Shields, Tyne & Wear, NE33 2RL  
Telephone: (0191) 427 1717 Fax: (0191) 455 7770

|               |                                         |
|---------------|-----------------------------------------|
| Project       | Church Way, South Shields               |
| Drawing Title | Redesignation of Bus Stand to Taxi Rank |

|            |     |      |          |
|------------|-----|------|----------|
| Drawn by   | LG  | Date | 28/02/24 |
| Checked by |     | Date |          |
| Scale      | NTS | Size | A3       |

|              |                |
|--------------|----------------|
| Project Code | Drawing Number |
|              |                |