
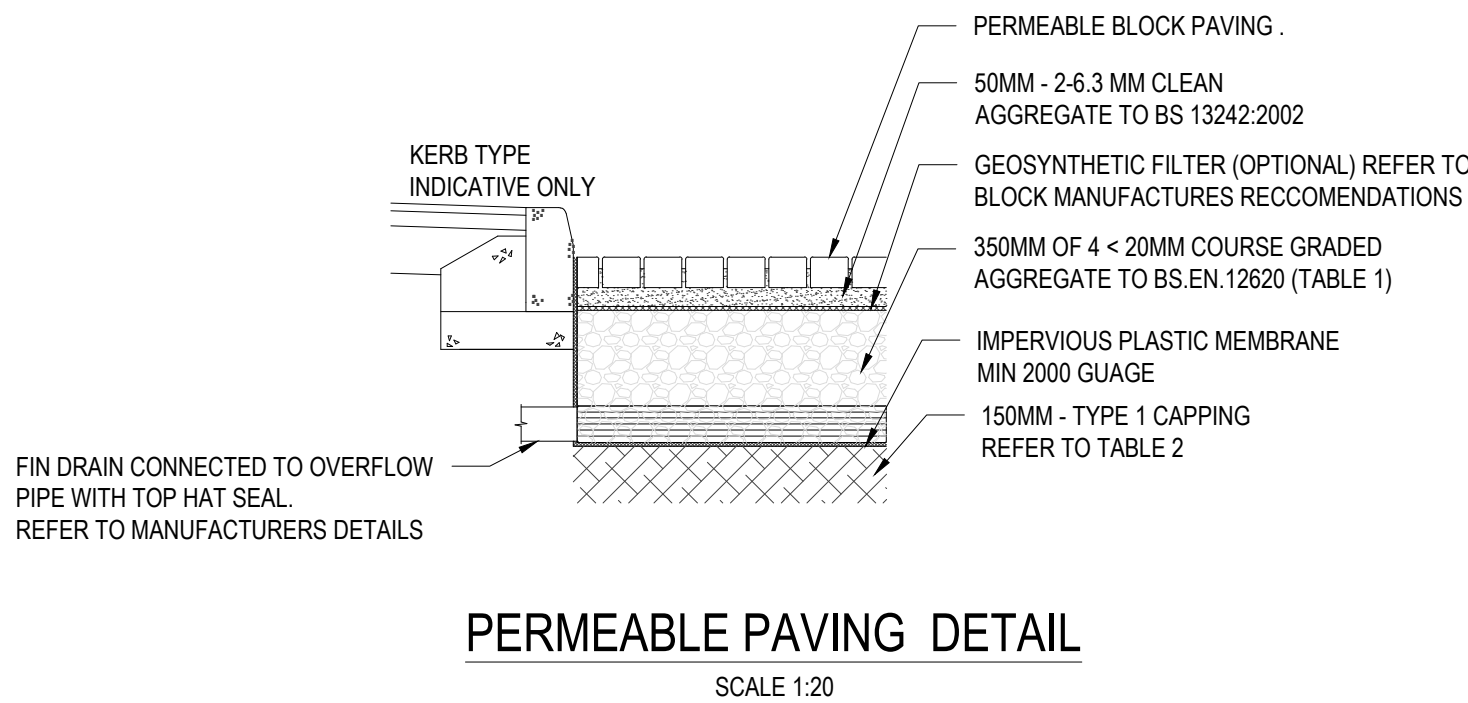
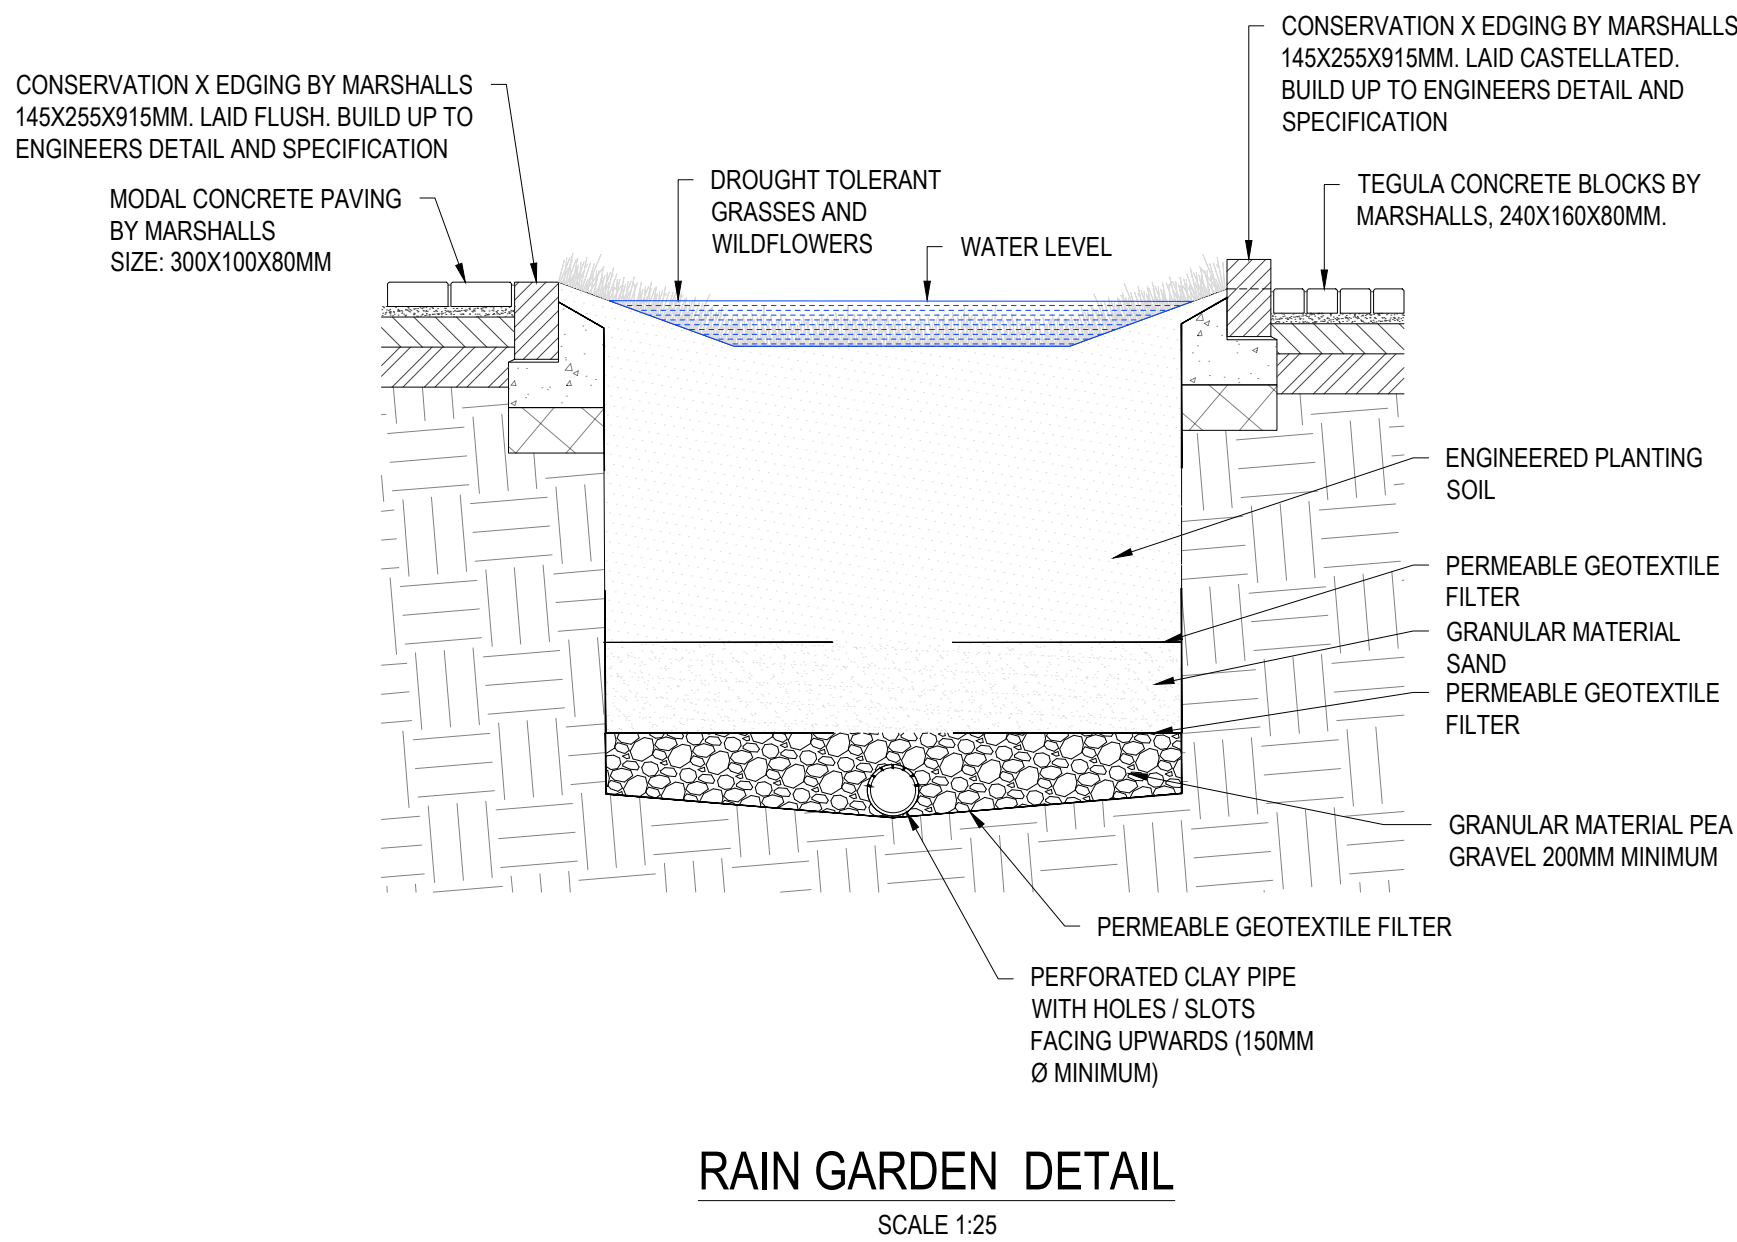
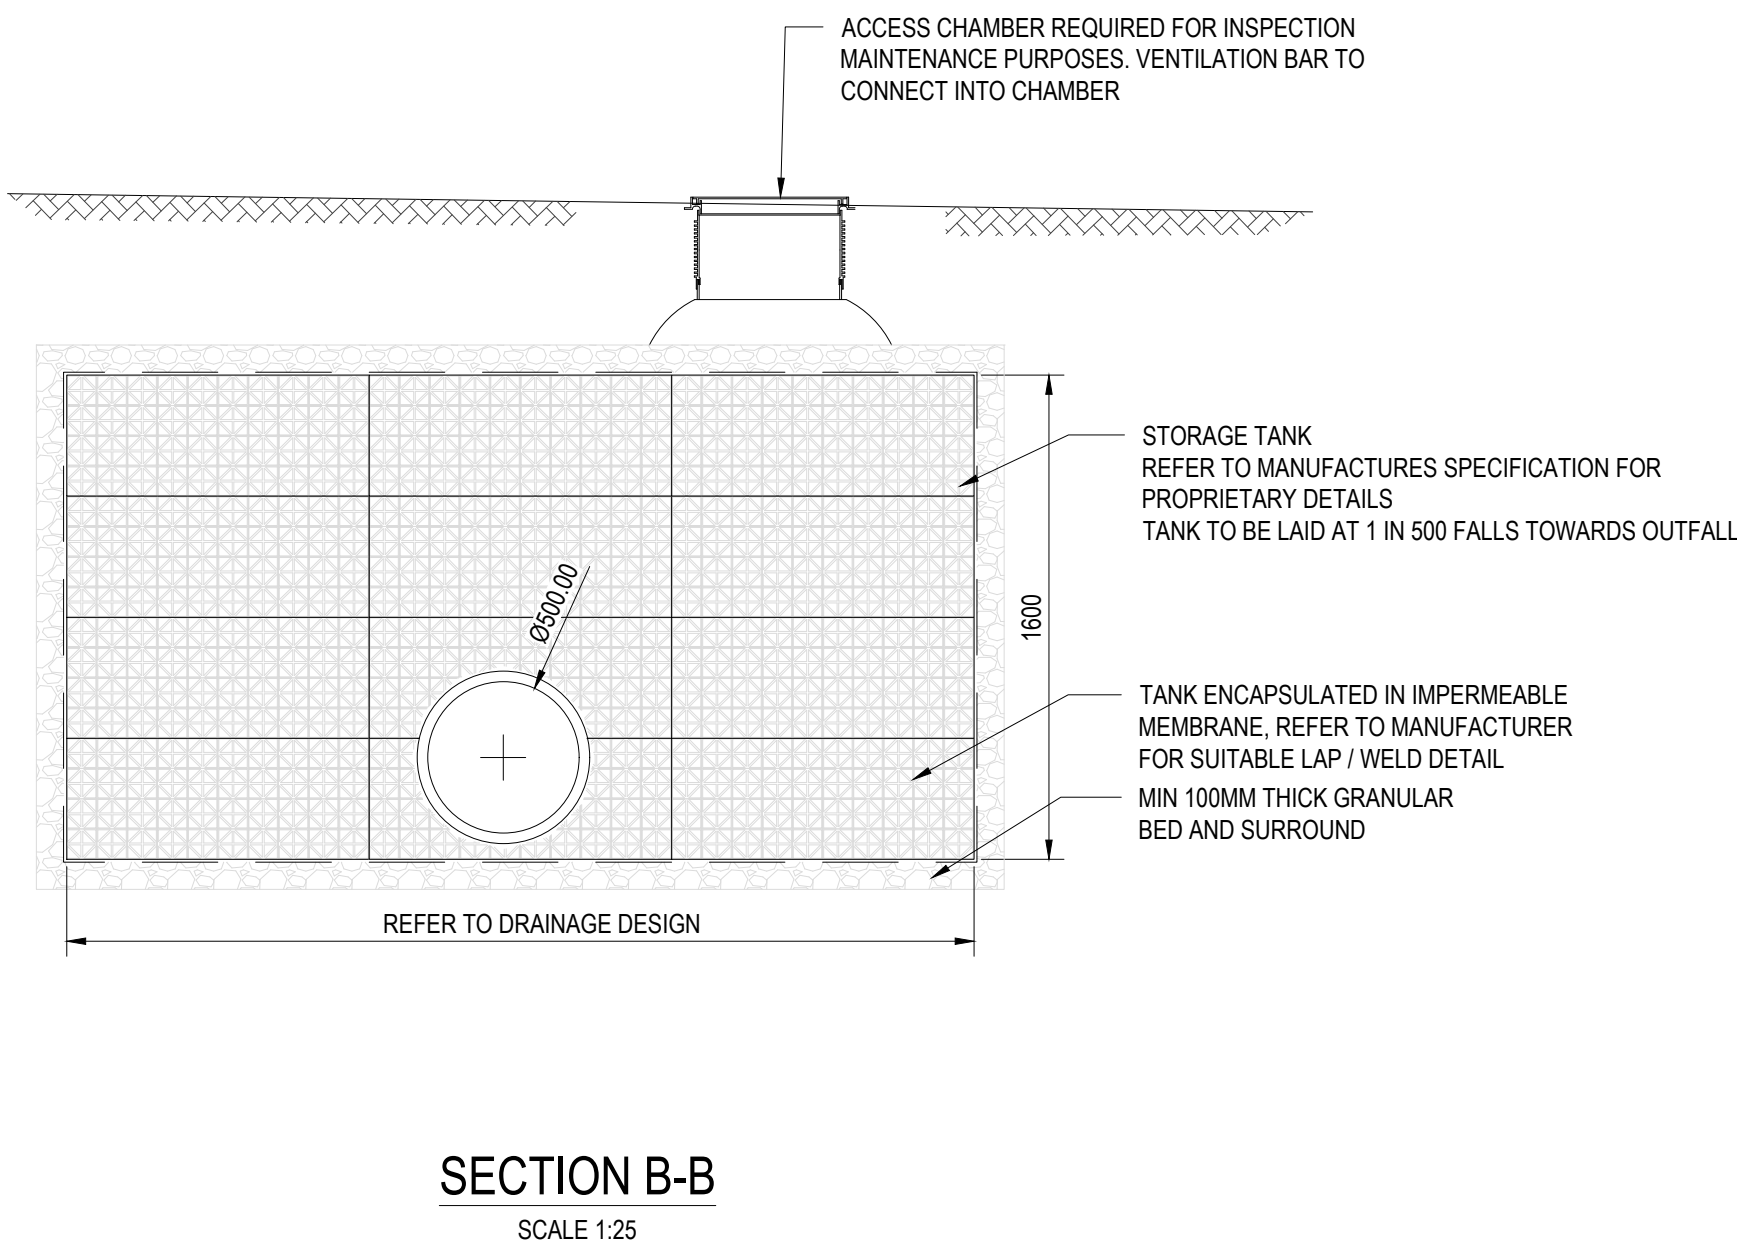


NOTES:

- THIS DRAWING SHOULD BE READ IN CONJUNCTION WITH ALL RELEVANT DOCUMENTATION DRAWINGS AND STANDARD DETAILS
- THE ORIGINAL OF THIS DRAWING WAS PRODUCED IN COLOUR - A MONOCHROME COPY CANNOT BE RELIED ON.

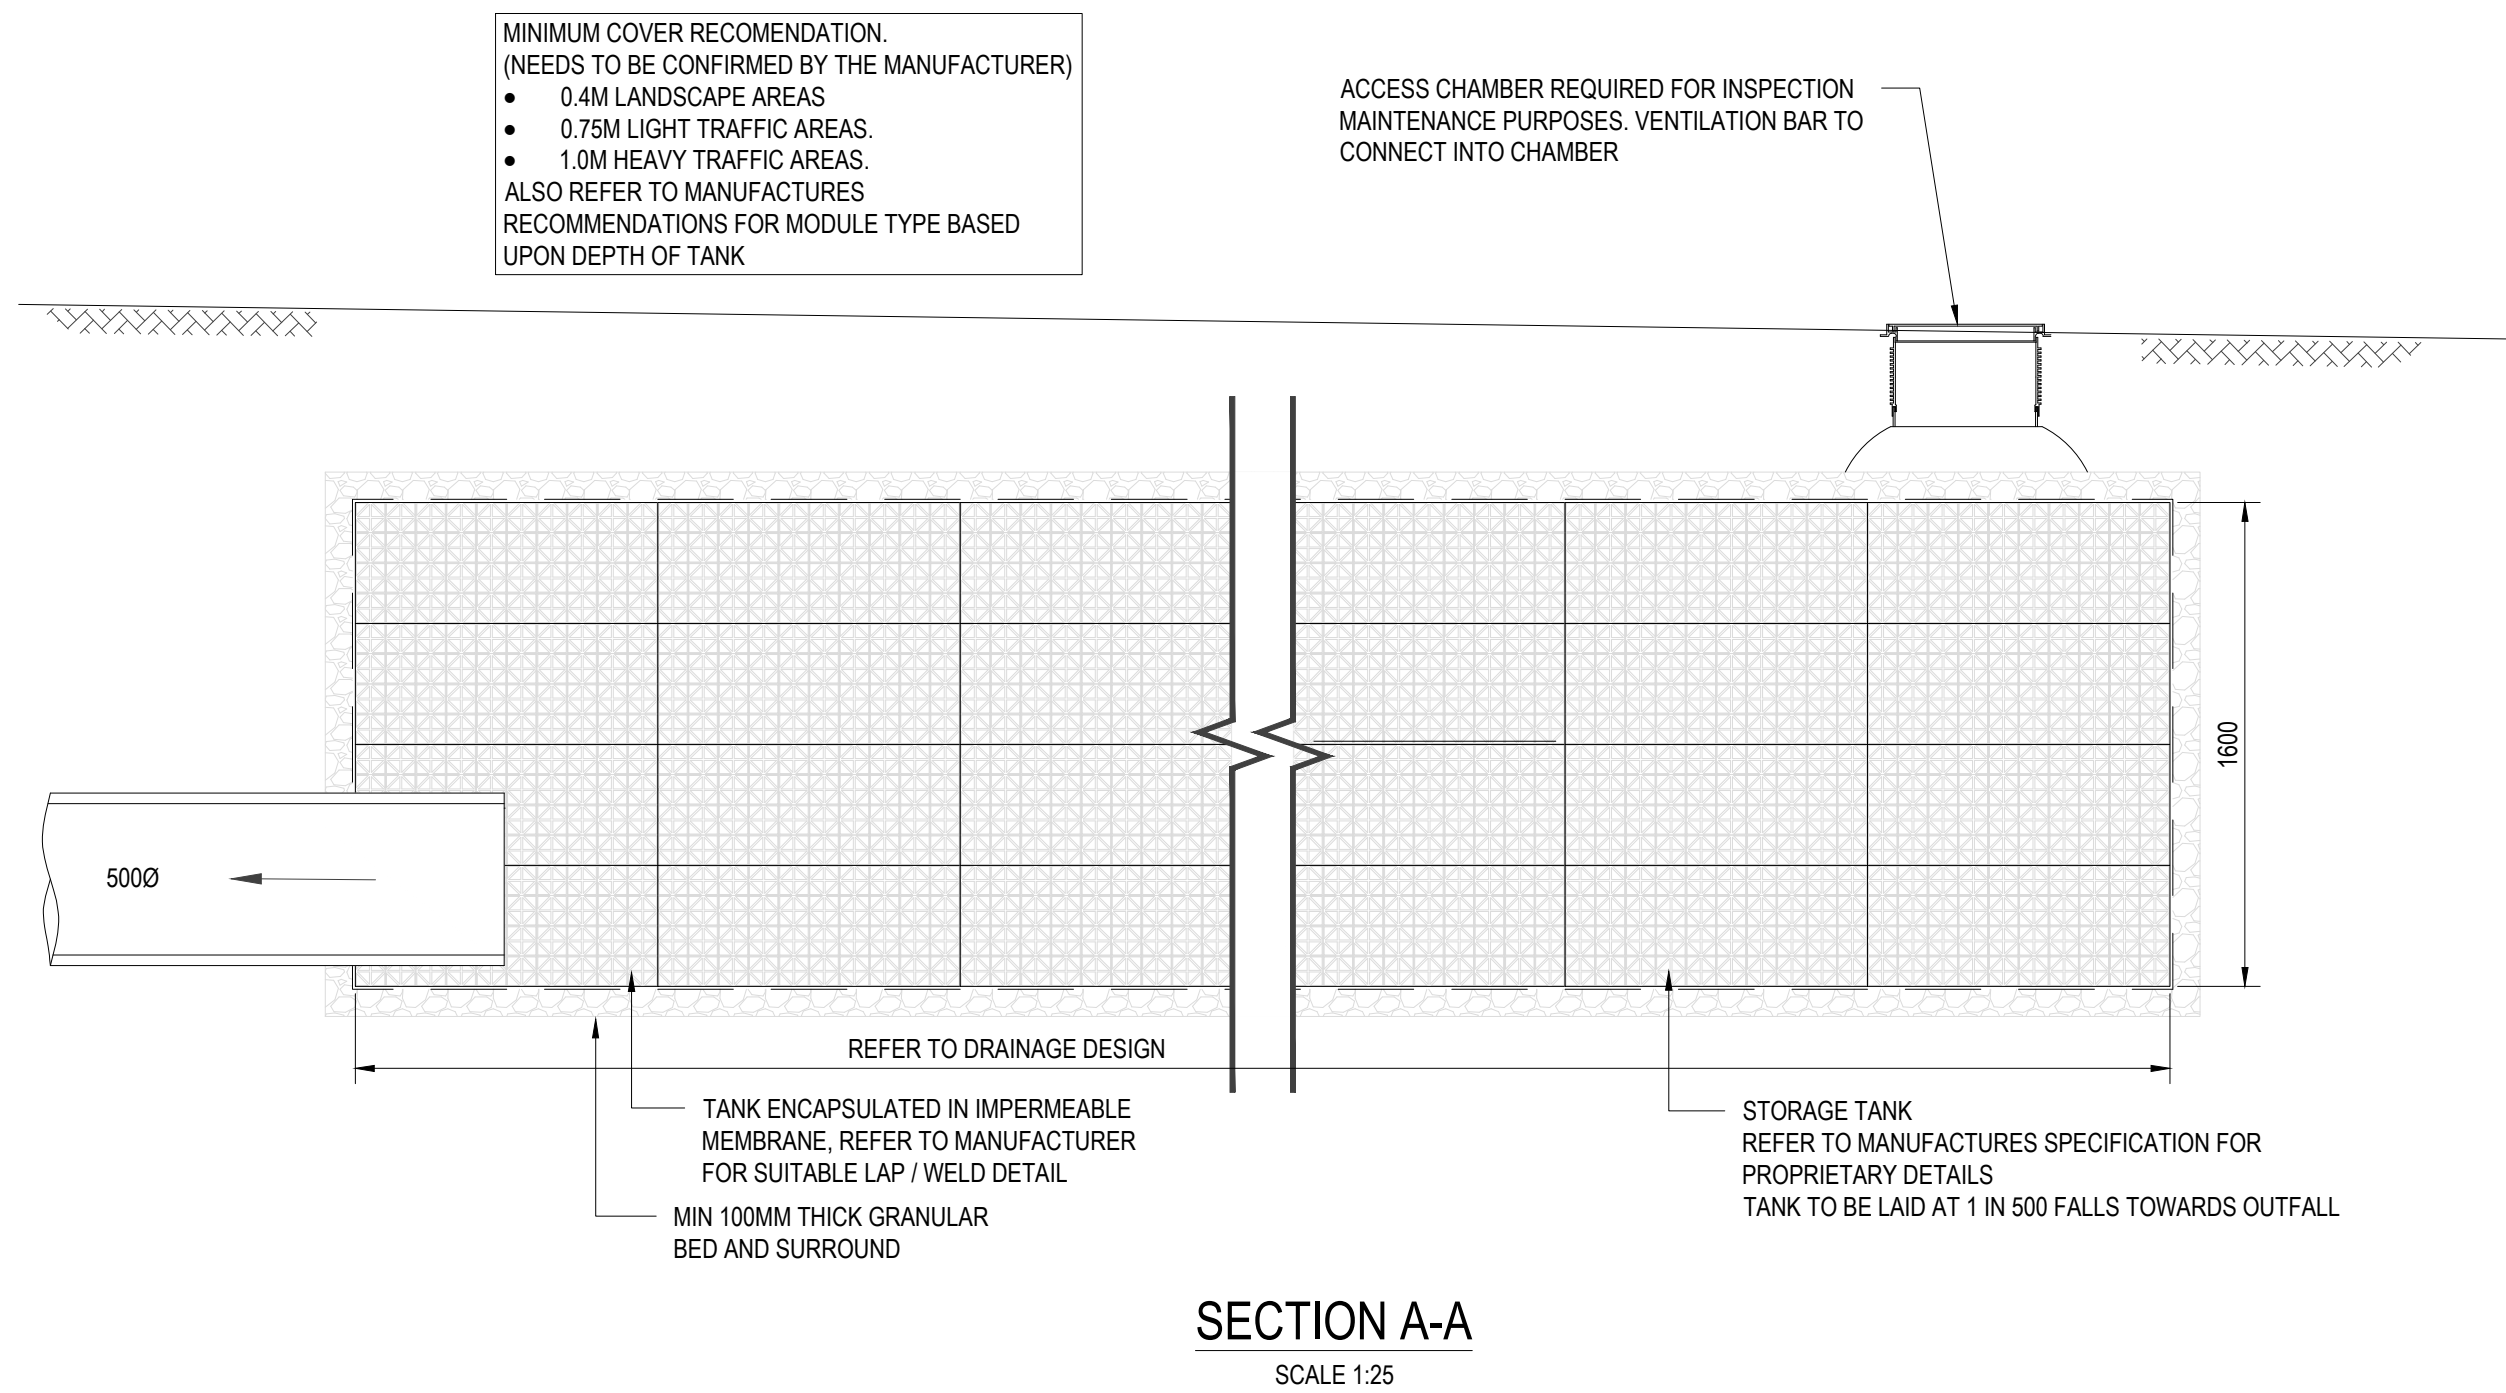

28.03.2025	FOR ISSUE	TA	RO	P01
DATE	DESCRIPTION	DR	CHK	REV

FOR APPROVAL



www.rwo.group	info@rwo.group	0330 0566900
NEWCASTLE	LEEDS	LONDON
STOKESLEY		

CLIENT:



PROJECT:

SOUTH TYNESIDE COLLEGE

TITLE:

SUDS DETAILS SHEET

PROJECT No:	DISCIPLINE:	SCALE: 1:250
24185	CIVIL	@:A1
DRAWING No:		REV:

24185-RWO-XX-XX-DR-C-0701

P01