

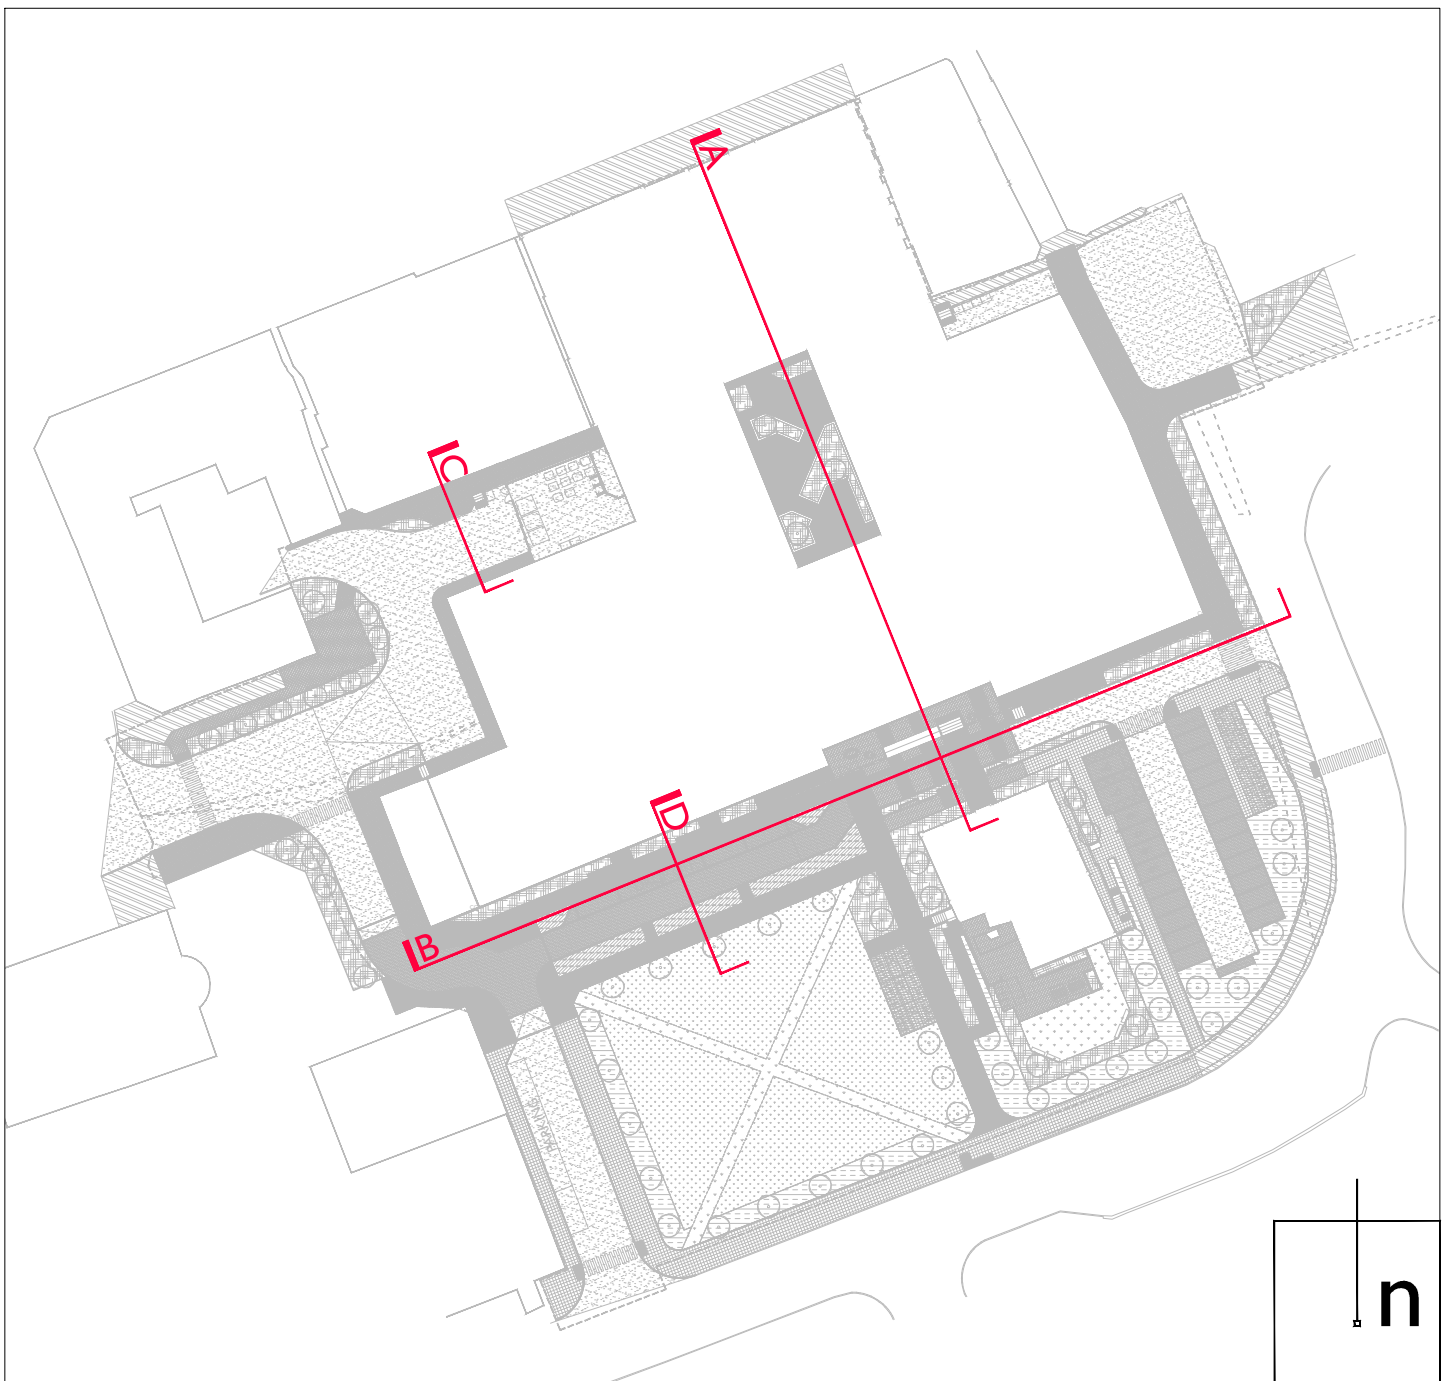
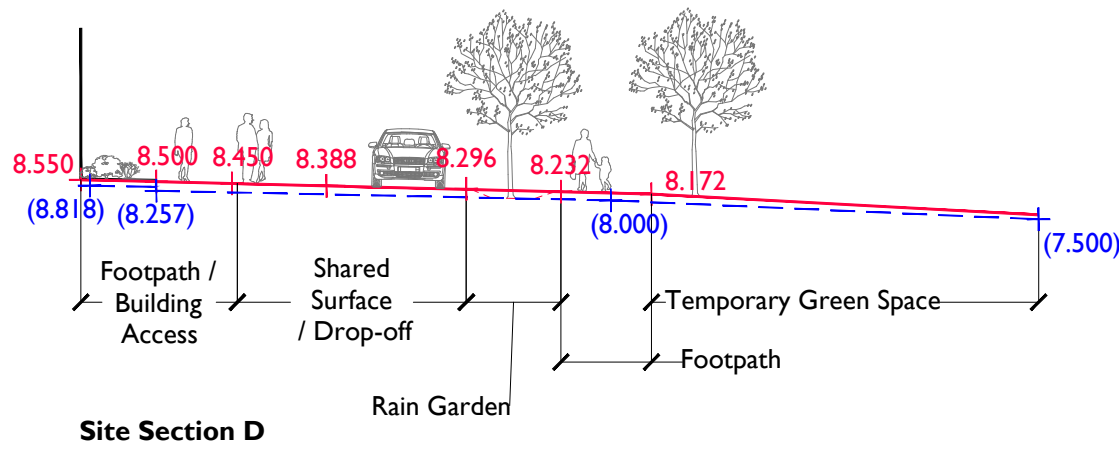
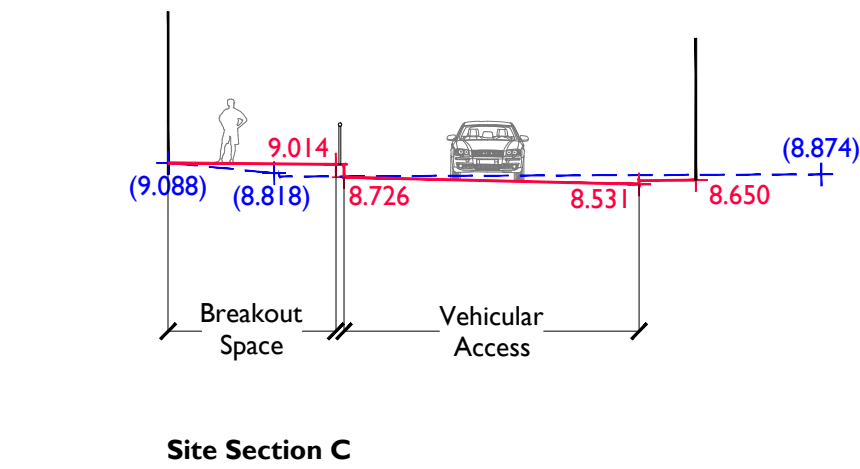
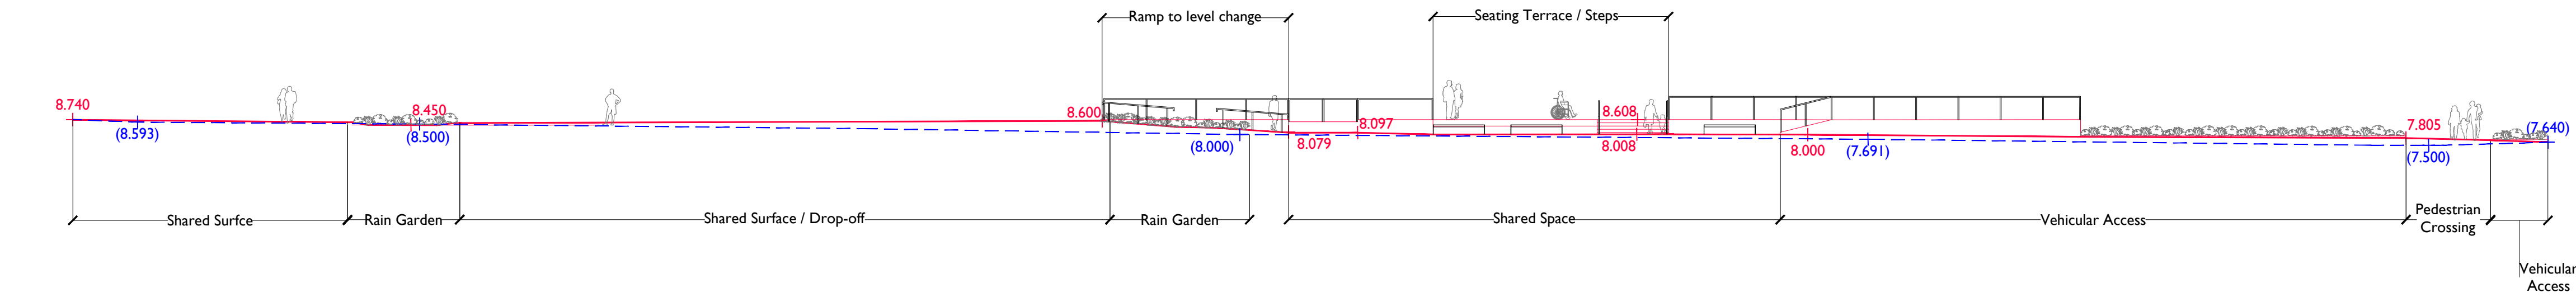


The use of drawings by the Customer acts as an agreement to the following statements. The Customer must not use the drawings if it does not agree with any of the following statements:

All drawings are based upon site information supplied by third parties and as such their accuracy cannot be guaranteed. All features are approximate and subject to clarification by a detailed topographical survey, statutory service enquiries and confirmation of the legal boundaries. Do not scale the drawings. Figured dimensions must be used in all cases. All dimensions must be checked on site. Any discrepancies must be reported in writing to Colour+UDL before proceeding. All drawings are copyright protected. Refer to full Terms & Conditions at www.colour-udl.com

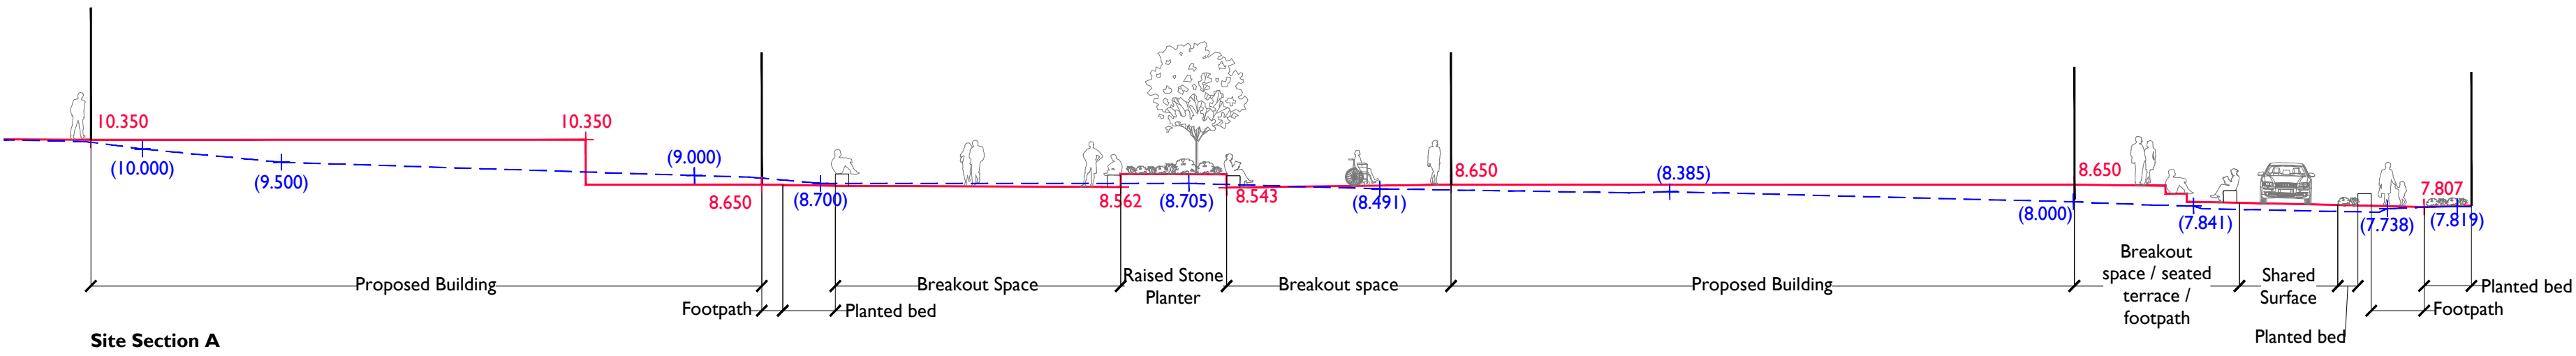

Section Location Plan - Scale: 1:2000

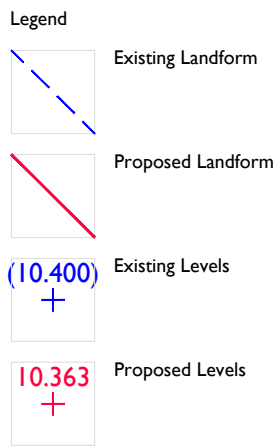

P08	Amended following highways comments	05.03.25	AH	EF
P07	Planning resubmission	26.02.25	AH	EF
P06	Amended planning issue	25.10.23	AH	EF
P05	Amendments to layout	30.06.23	AH	EF
P04	Updated layout following comments	18.04.23	AH	EF
P03	Updated layout following comments	31.03.23	AH	EF
P02	Amended following comments	16.03.23	AH	EF
P01	First issue	20.02.23	AH	EF
Rev	Amendments	Date	Drwn	Chkd

Project
South Tyneside College

Drawing Title
Site Sections

Project No.	Scale @ A1	Project Status
2364	1:200	Planning
Drawing No.	Revision	
009771-COL-XX-XX-DR-L-003001	P08	

London 0203 924 9888
Newcastle 0191 24 24 224
York 01904 925 888
colour-udl.com

co / our

0 2 4 6 8 10 12 14 16 18 20m