



File name C:\USERS\UKDXH065\DESKTOP\SOUTH TYNEIDE COLLEGE\VSPA.DWG, printed on 01 March 2023 02:00:47, by Hackett, Dan

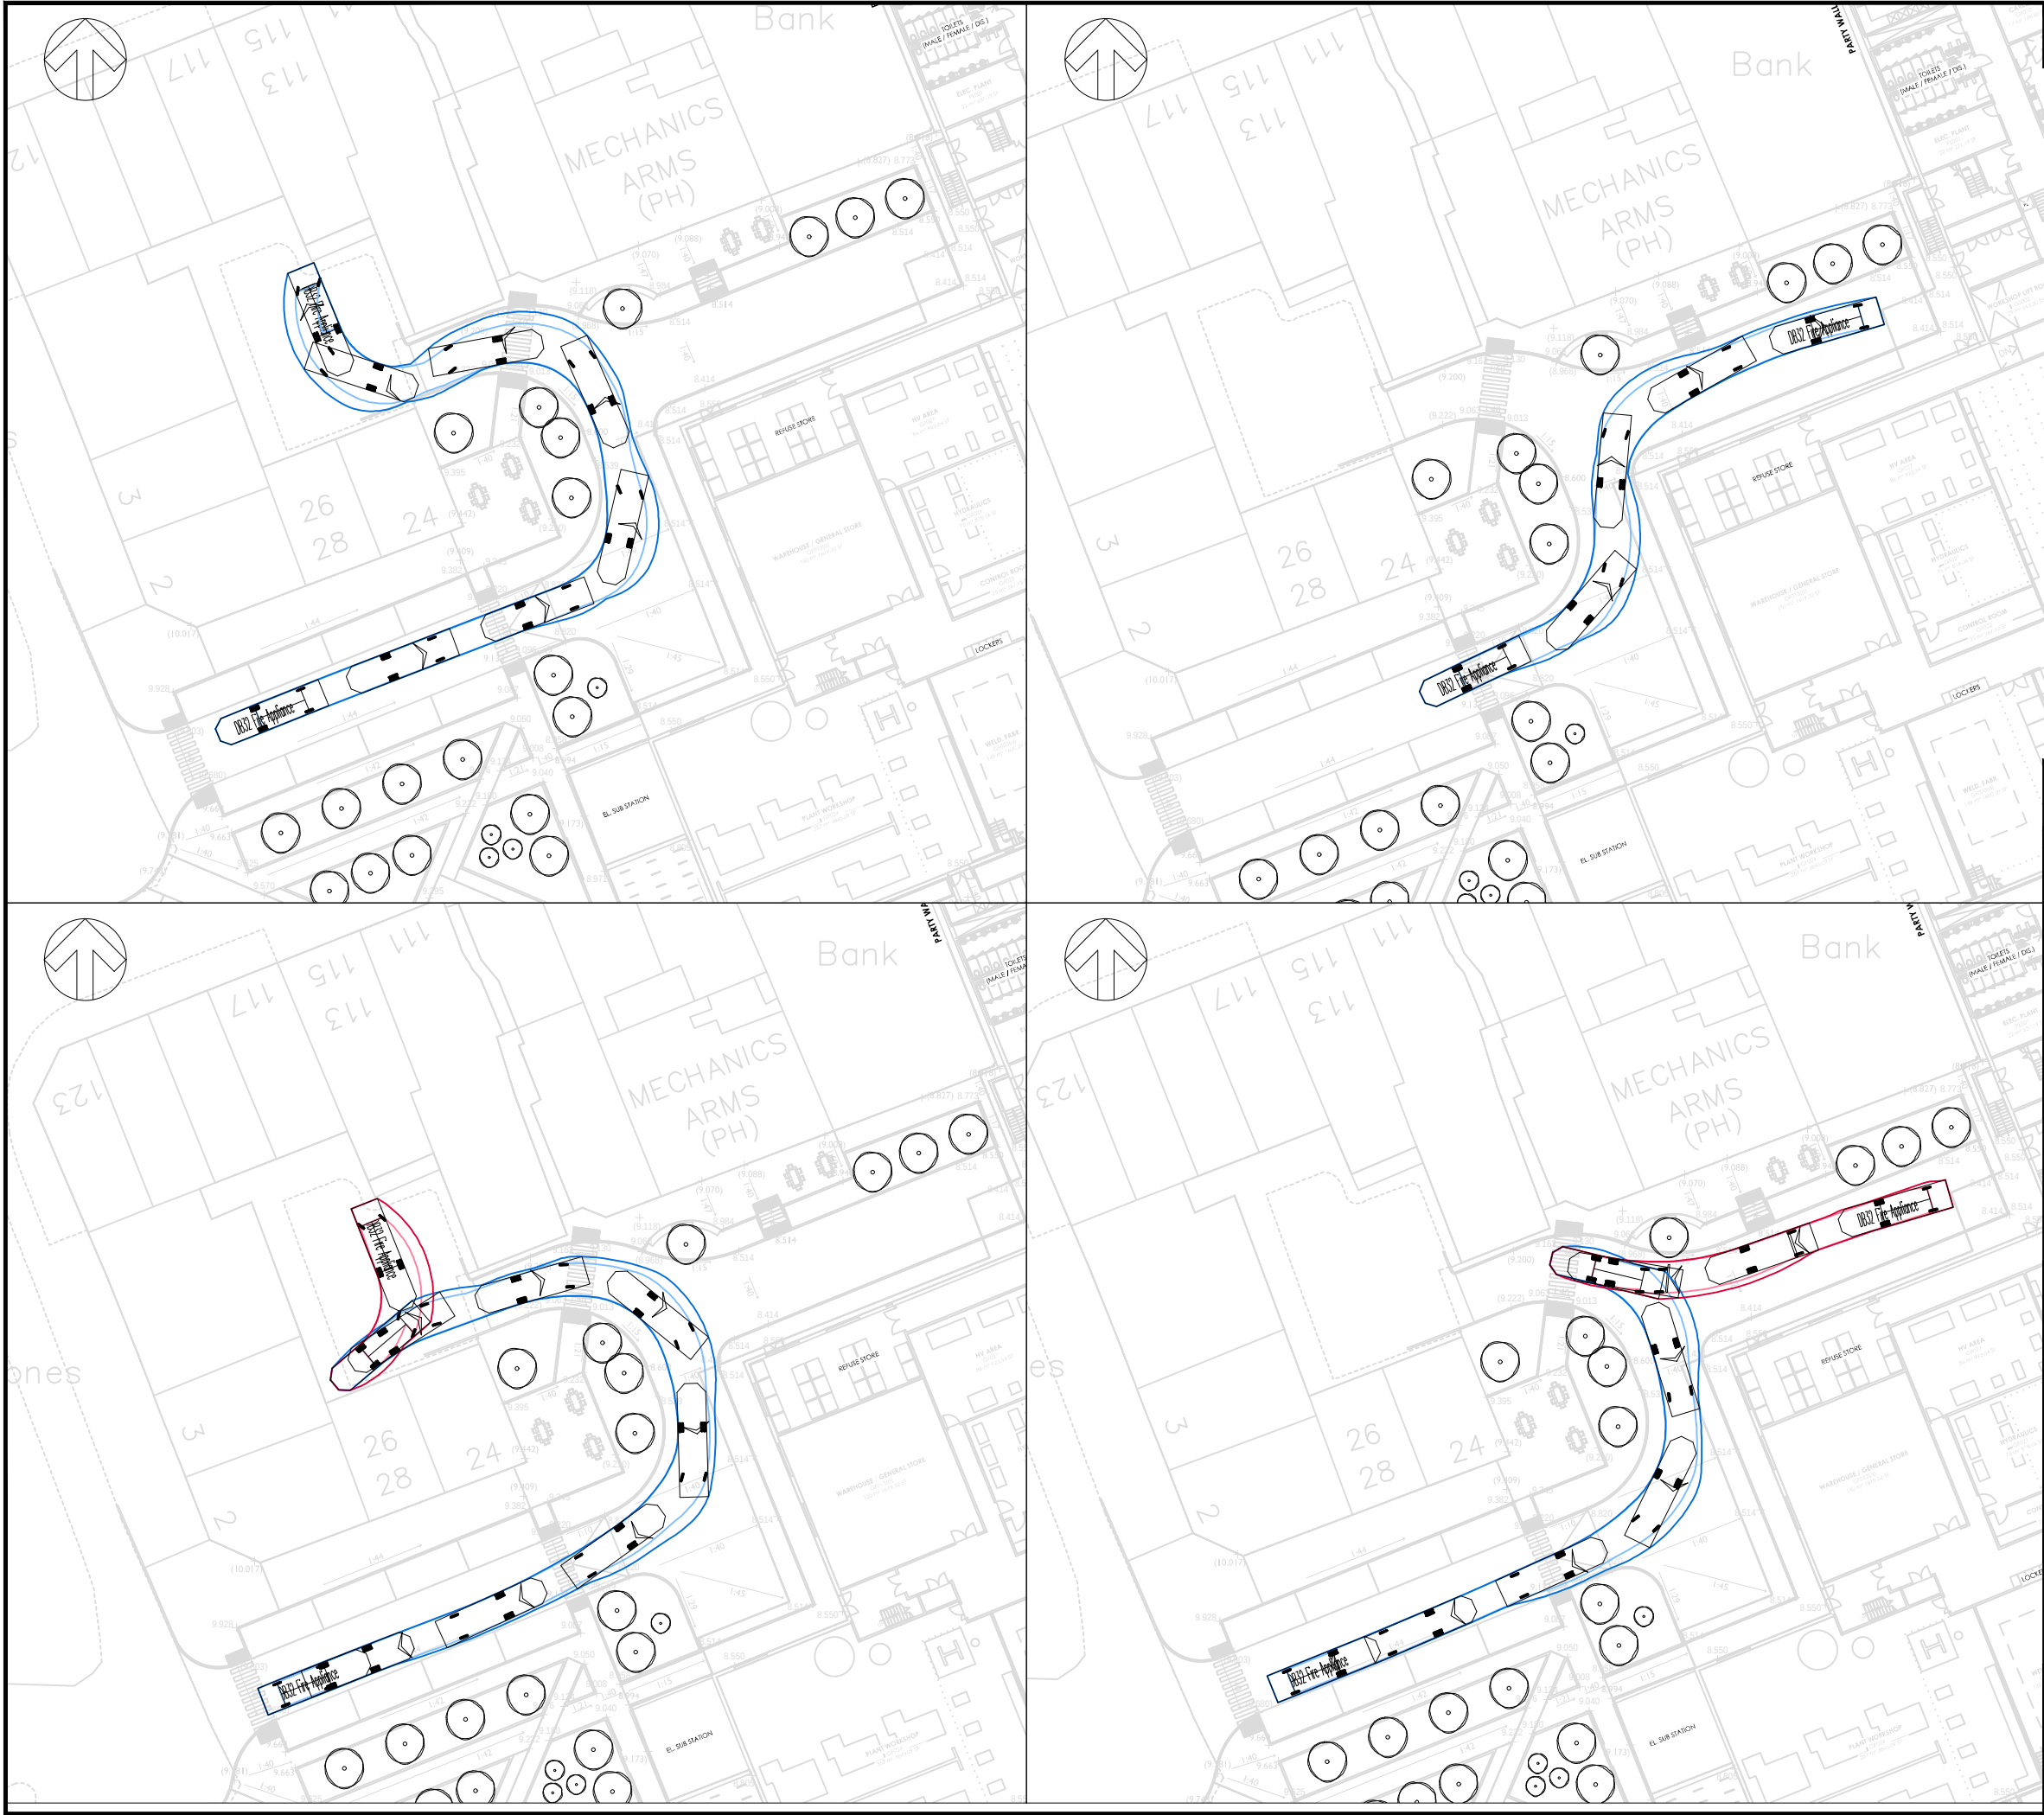

DO NOT SCALE

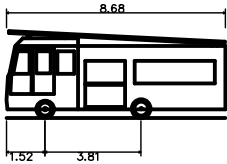

DB32 Fire Appliance
Overall Length 8.680m
Overall Width 2.180m
Overall Body Height 3.452m
Min Body Ground Clearance 0.337m
Max Track Width 2.121m
Lock to lock time 6.00s
Kerb to Kerb Turning Radius 7.910m

P01	01/03/2023	DH	FIRST ISSUE	JR	JR
REV	DATE	BY	DESCRIPTION	CHK	APP

DRAWING STATUS: S3 - FOR REVIEW



Amber Court
William Armstrong Drive
Newcastle upon Tyne
NE4 7YQ, UK

T+ 44 (0) 191 226 2000
F+ 44 (0) 191 226 2104
wsp.com

CLIENT: FAITHFUL + GOULD

ARCHITECT: IDPARTNERSHIP

PROJECT: SOUTH TYNESIDE COLLEGE

TITLE: VEHICLE SWEEP PATH ANALYSIS
FIRE TENDER WEST ACCESS

SCALE @ A3: 1:500	CHECKED: JR	APPROVED: JR
PROJECT No: 70084288	DESIGNED: -	DRAWN: DH
DATE: February 23		REV: Rev 01

© WSP UK Ltd