


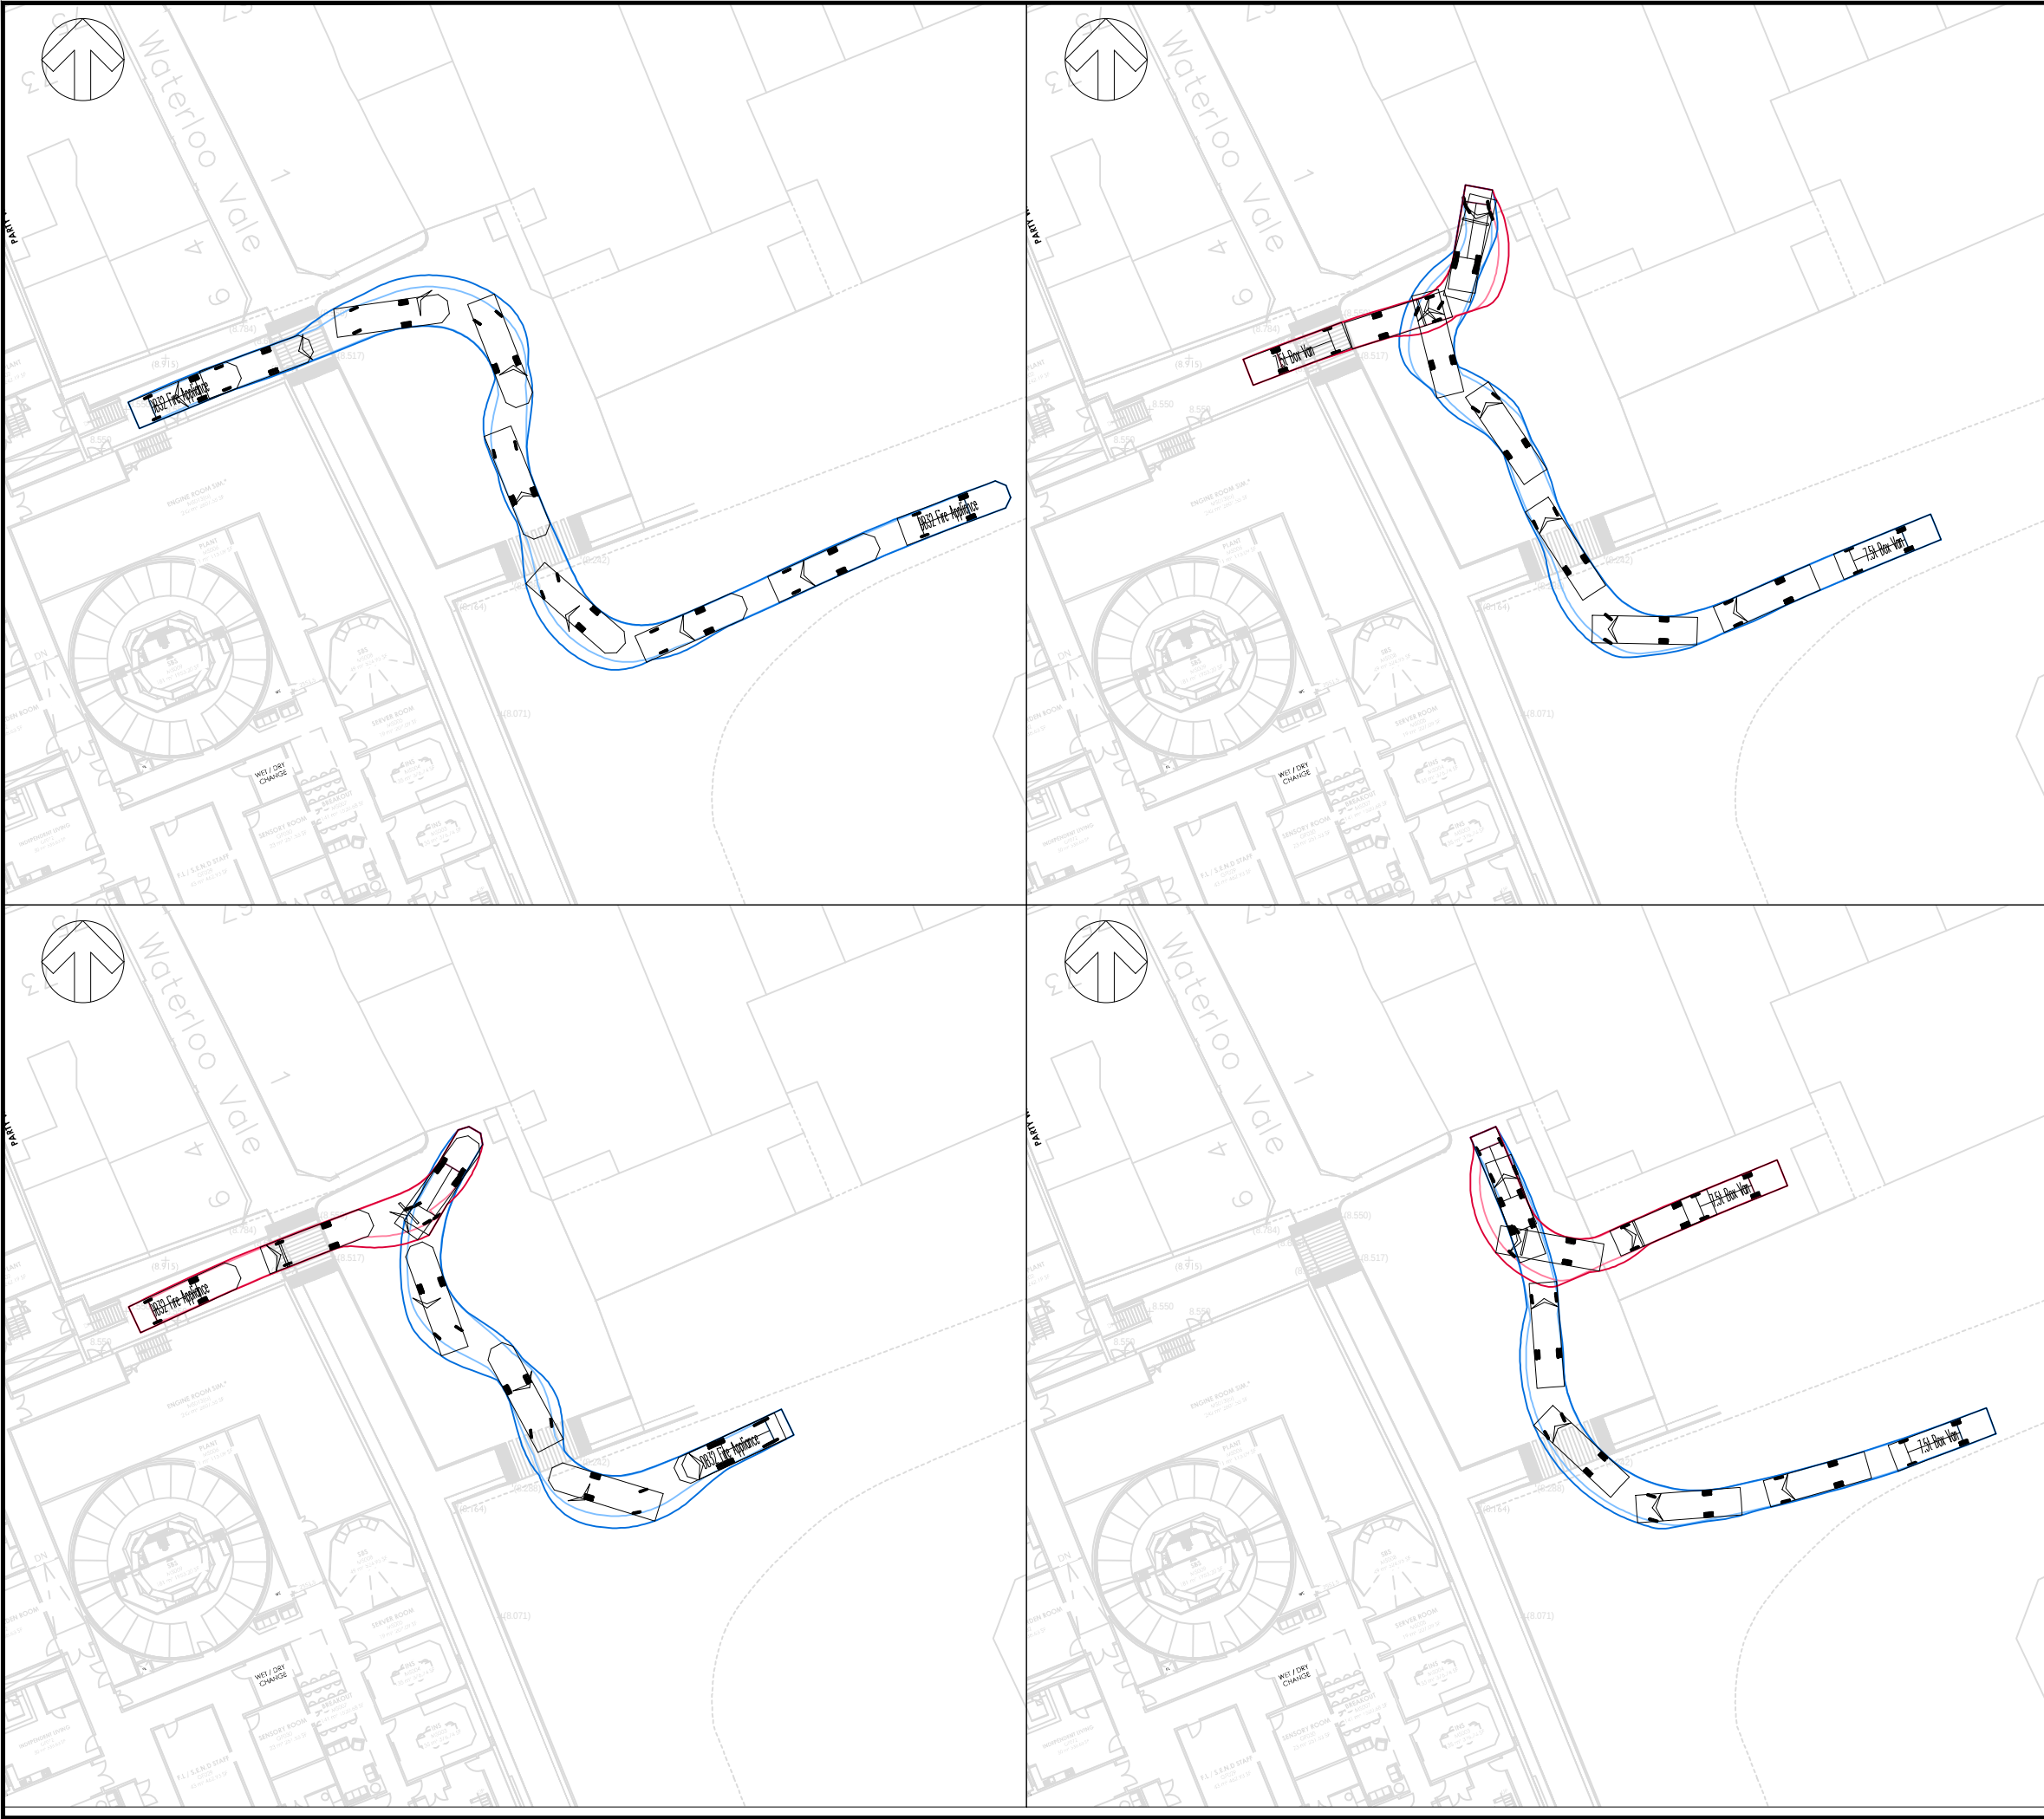

DO NOT SCALE

DB32 Fire Appliance
Overall Length8.680m
Overall Width2.180m
Overall Body Height3.452m
Min Body Ground Clearance0.337m
Max Track Width2.121m
Lock to lock time6.00s
Kerb to Kerb Turning Radius7.910m

7.5t Box Van
Overall Length8.010m
Overall Width2.100m
Overall Body Height3.556m
Min Body Ground Clearance0.351m
Track Width2.064m
Lock to lock time4.00s
Kerb to Kerb Turning Radius7.400m

P01	01/03/2023	DH	FIRST ISSUE	JR	JR
REV	DATE	BY	DESCRIPTION	CHK	APP

DRAWING STATUS:

S3 - FOR REVIEW

Amber Court
William Armstrong Drive
Newcastle upon Tyne
NE4 7YQ, UK

T+ 44 (0) 191 226 2000
F+ 44 (0) 191 226 2104
wsp.com

CLIENT:

FAITHFUL + GOULD

ARCHITECT:

IDPARTNERSHIP

PROJECT:

SOUTH TYNESIDE COLLEGE

TITLE:

VEHICLE SWEEP PATH ANALYSIS
FIRE TENDER & 7.5t BOX VAN
EAST ACCESS

SCALE @ A3: 1:500	CHECKED: JR	APPROVED: JR
PROJECT No: 70084288	DESIGNED: -	DRAWN: DH
DRAWING No: 70084288 - SK - 003		REV: Rev 01

© WSP UK Ltd