


File name \\UK.WSPGROUP.COM\CENTRAL DATA\PROJECTS\70084288 - SOUTH TYNESIDE COLLEGE\03 WIP\TP TRANSPORT PLANNING\02 CAD-BIM MODELS\70084288-SK-006.DWG, printed on 19 April 2023 14:55:58, by Hackett, Dan

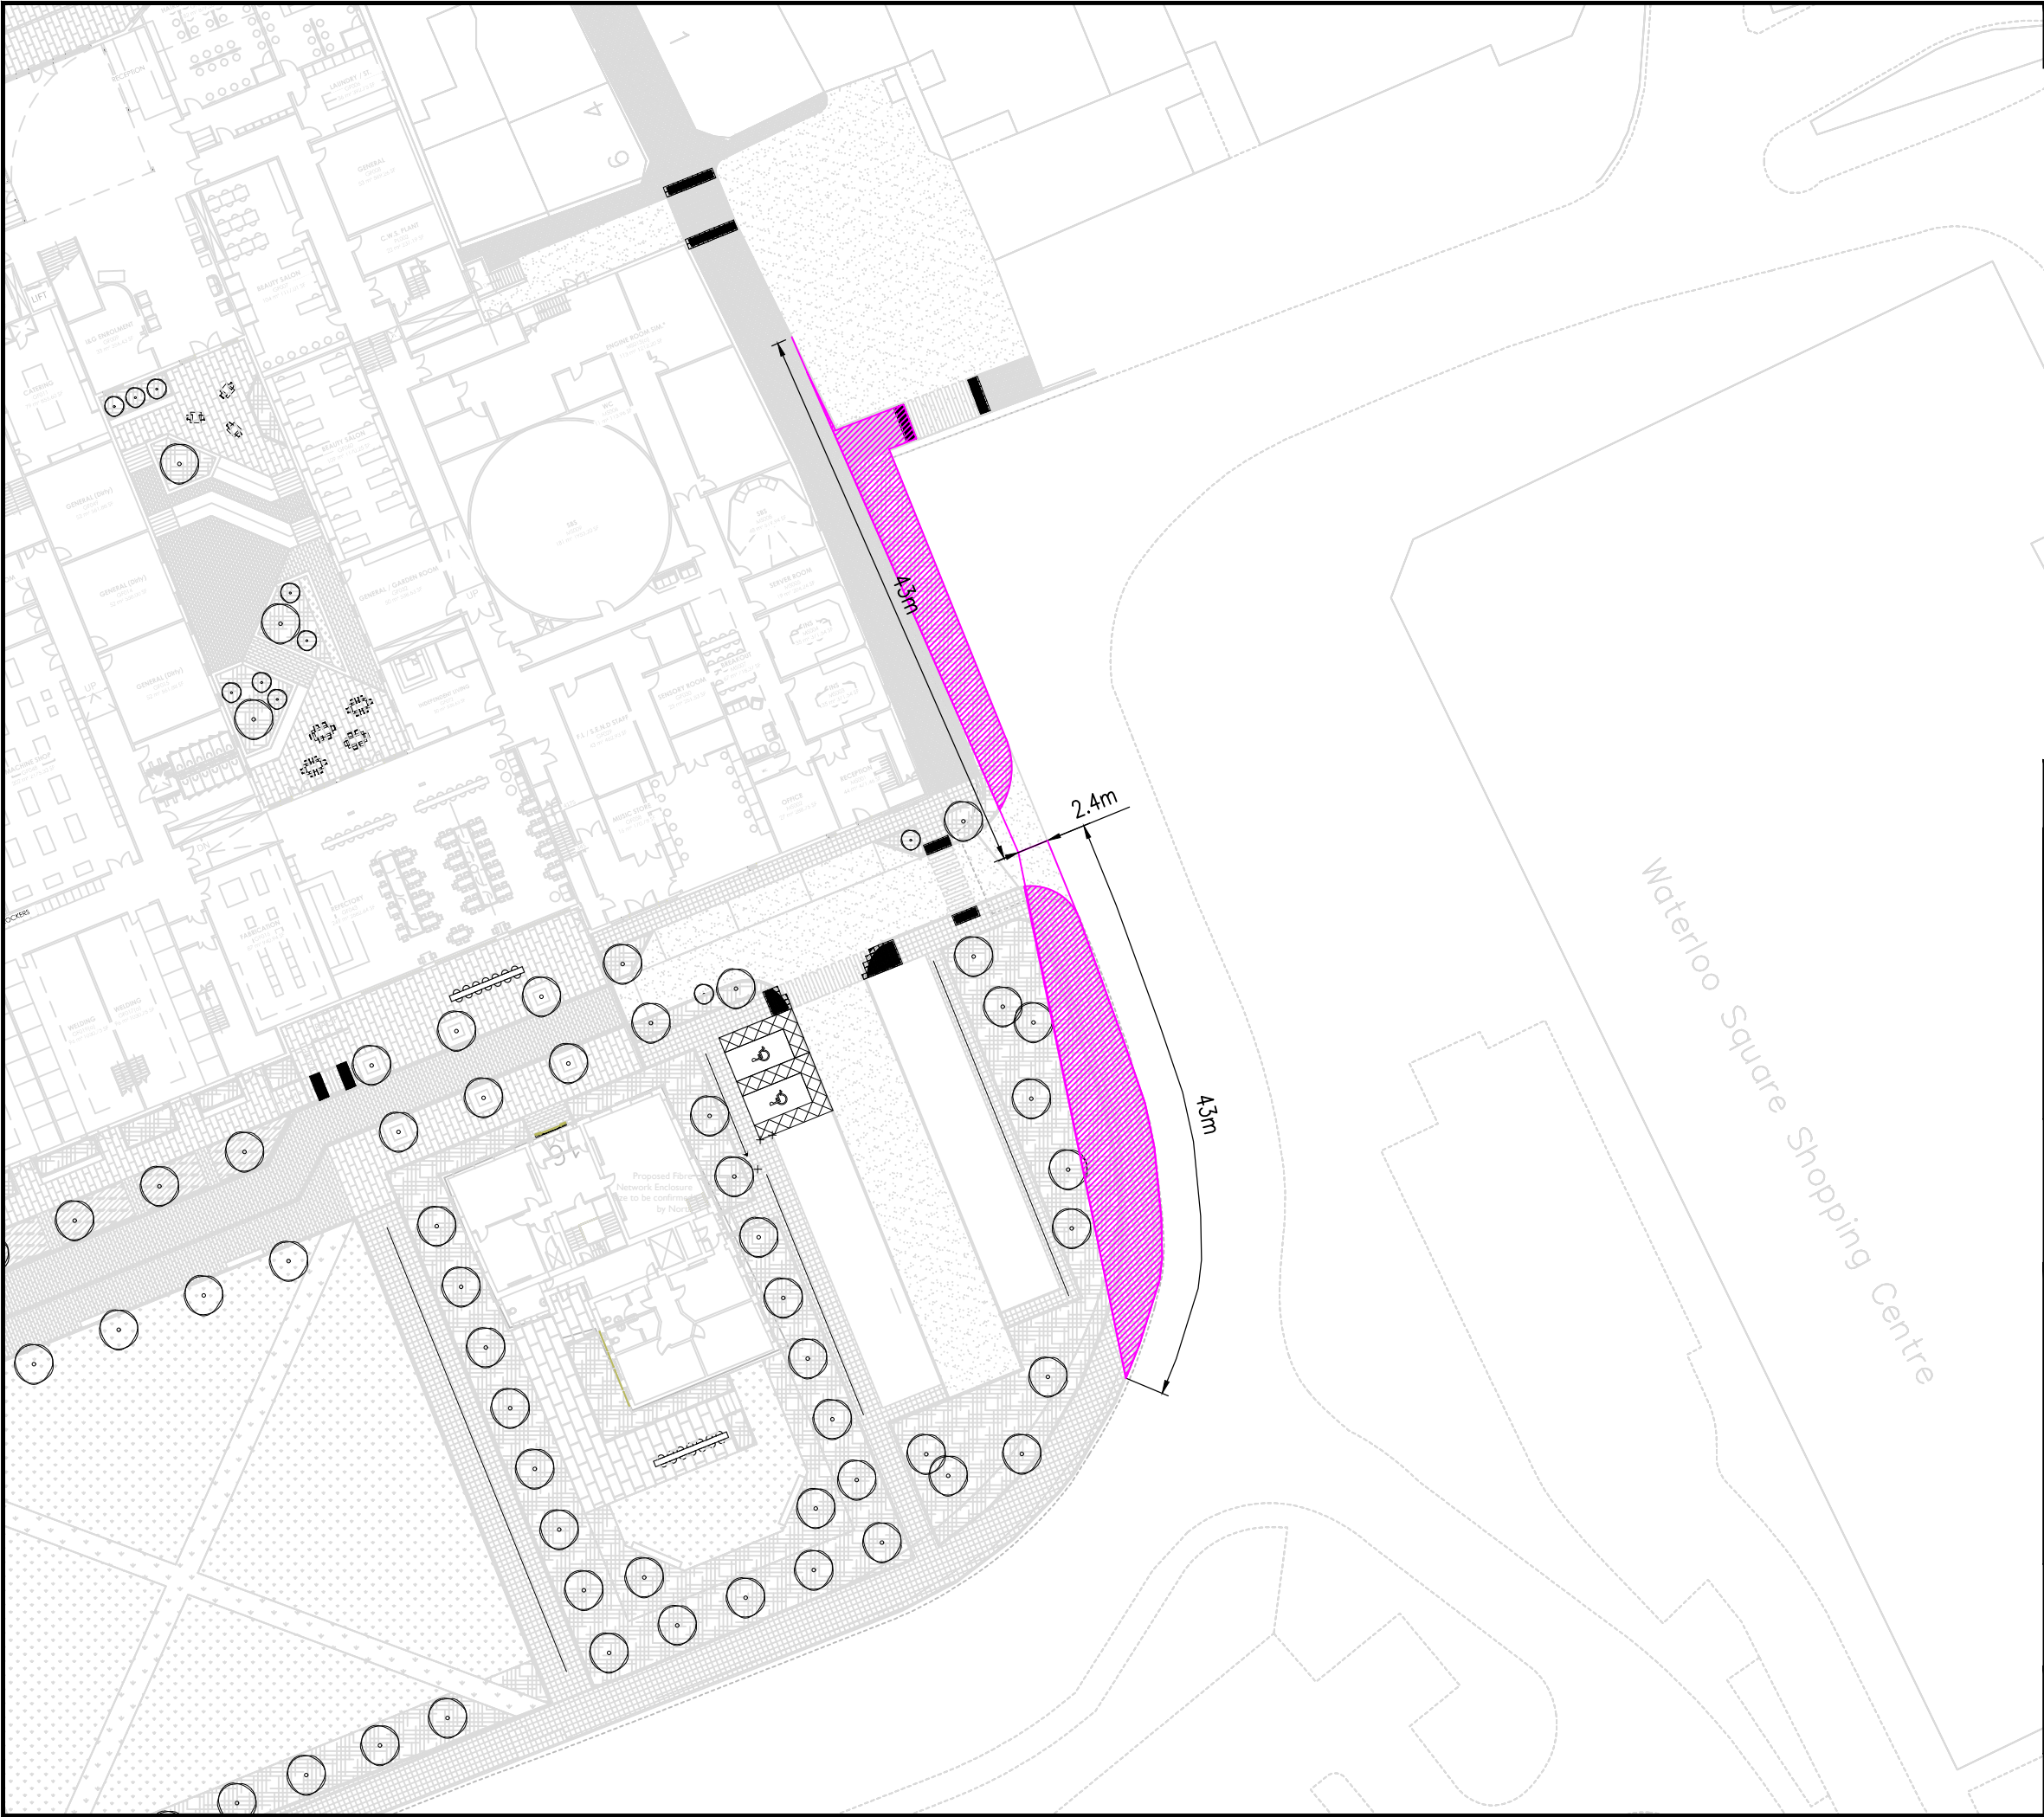

DO NOT SCALE

KEY

- Visibility splays
- Area to be kept clear

P01	19/04/2023	DH	FIRST ISSUE	JR	JR
REV	DATE	BY	DESCRIPTION	CHK	APP

DRAWING STATUS:	S3 - FOR REVIEW
-----------------	-----------------



Amber Court
William Armstrong Drive
Newcastle upon Tyne
NE4 7YQ, UK

T+ 44 (0) 191 226 2000
F+ 44 (0) 191 226 2104
wsp.com

CLIENT:	FAITHFUL + GOULD
---------	------------------

ARCHITECT:	IDPARTNERSHIP
------------	---------------

PROJECT:	SOUTH TYNESIDE COLLEGE
----------	------------------------

TITLE:	VISIBILITY SPLAYS - BARRINGTON STREET/WATERLOO SQUARE
--------	--

SCALE @ A3: 1:250	CHECKED: JR	APPROVED: JR
PROJECT No: 70084288	DESIGNED: -	DRAWN: DH
DATE: APRIL 23		REV: Rev 01

© WSP UK Ltd