


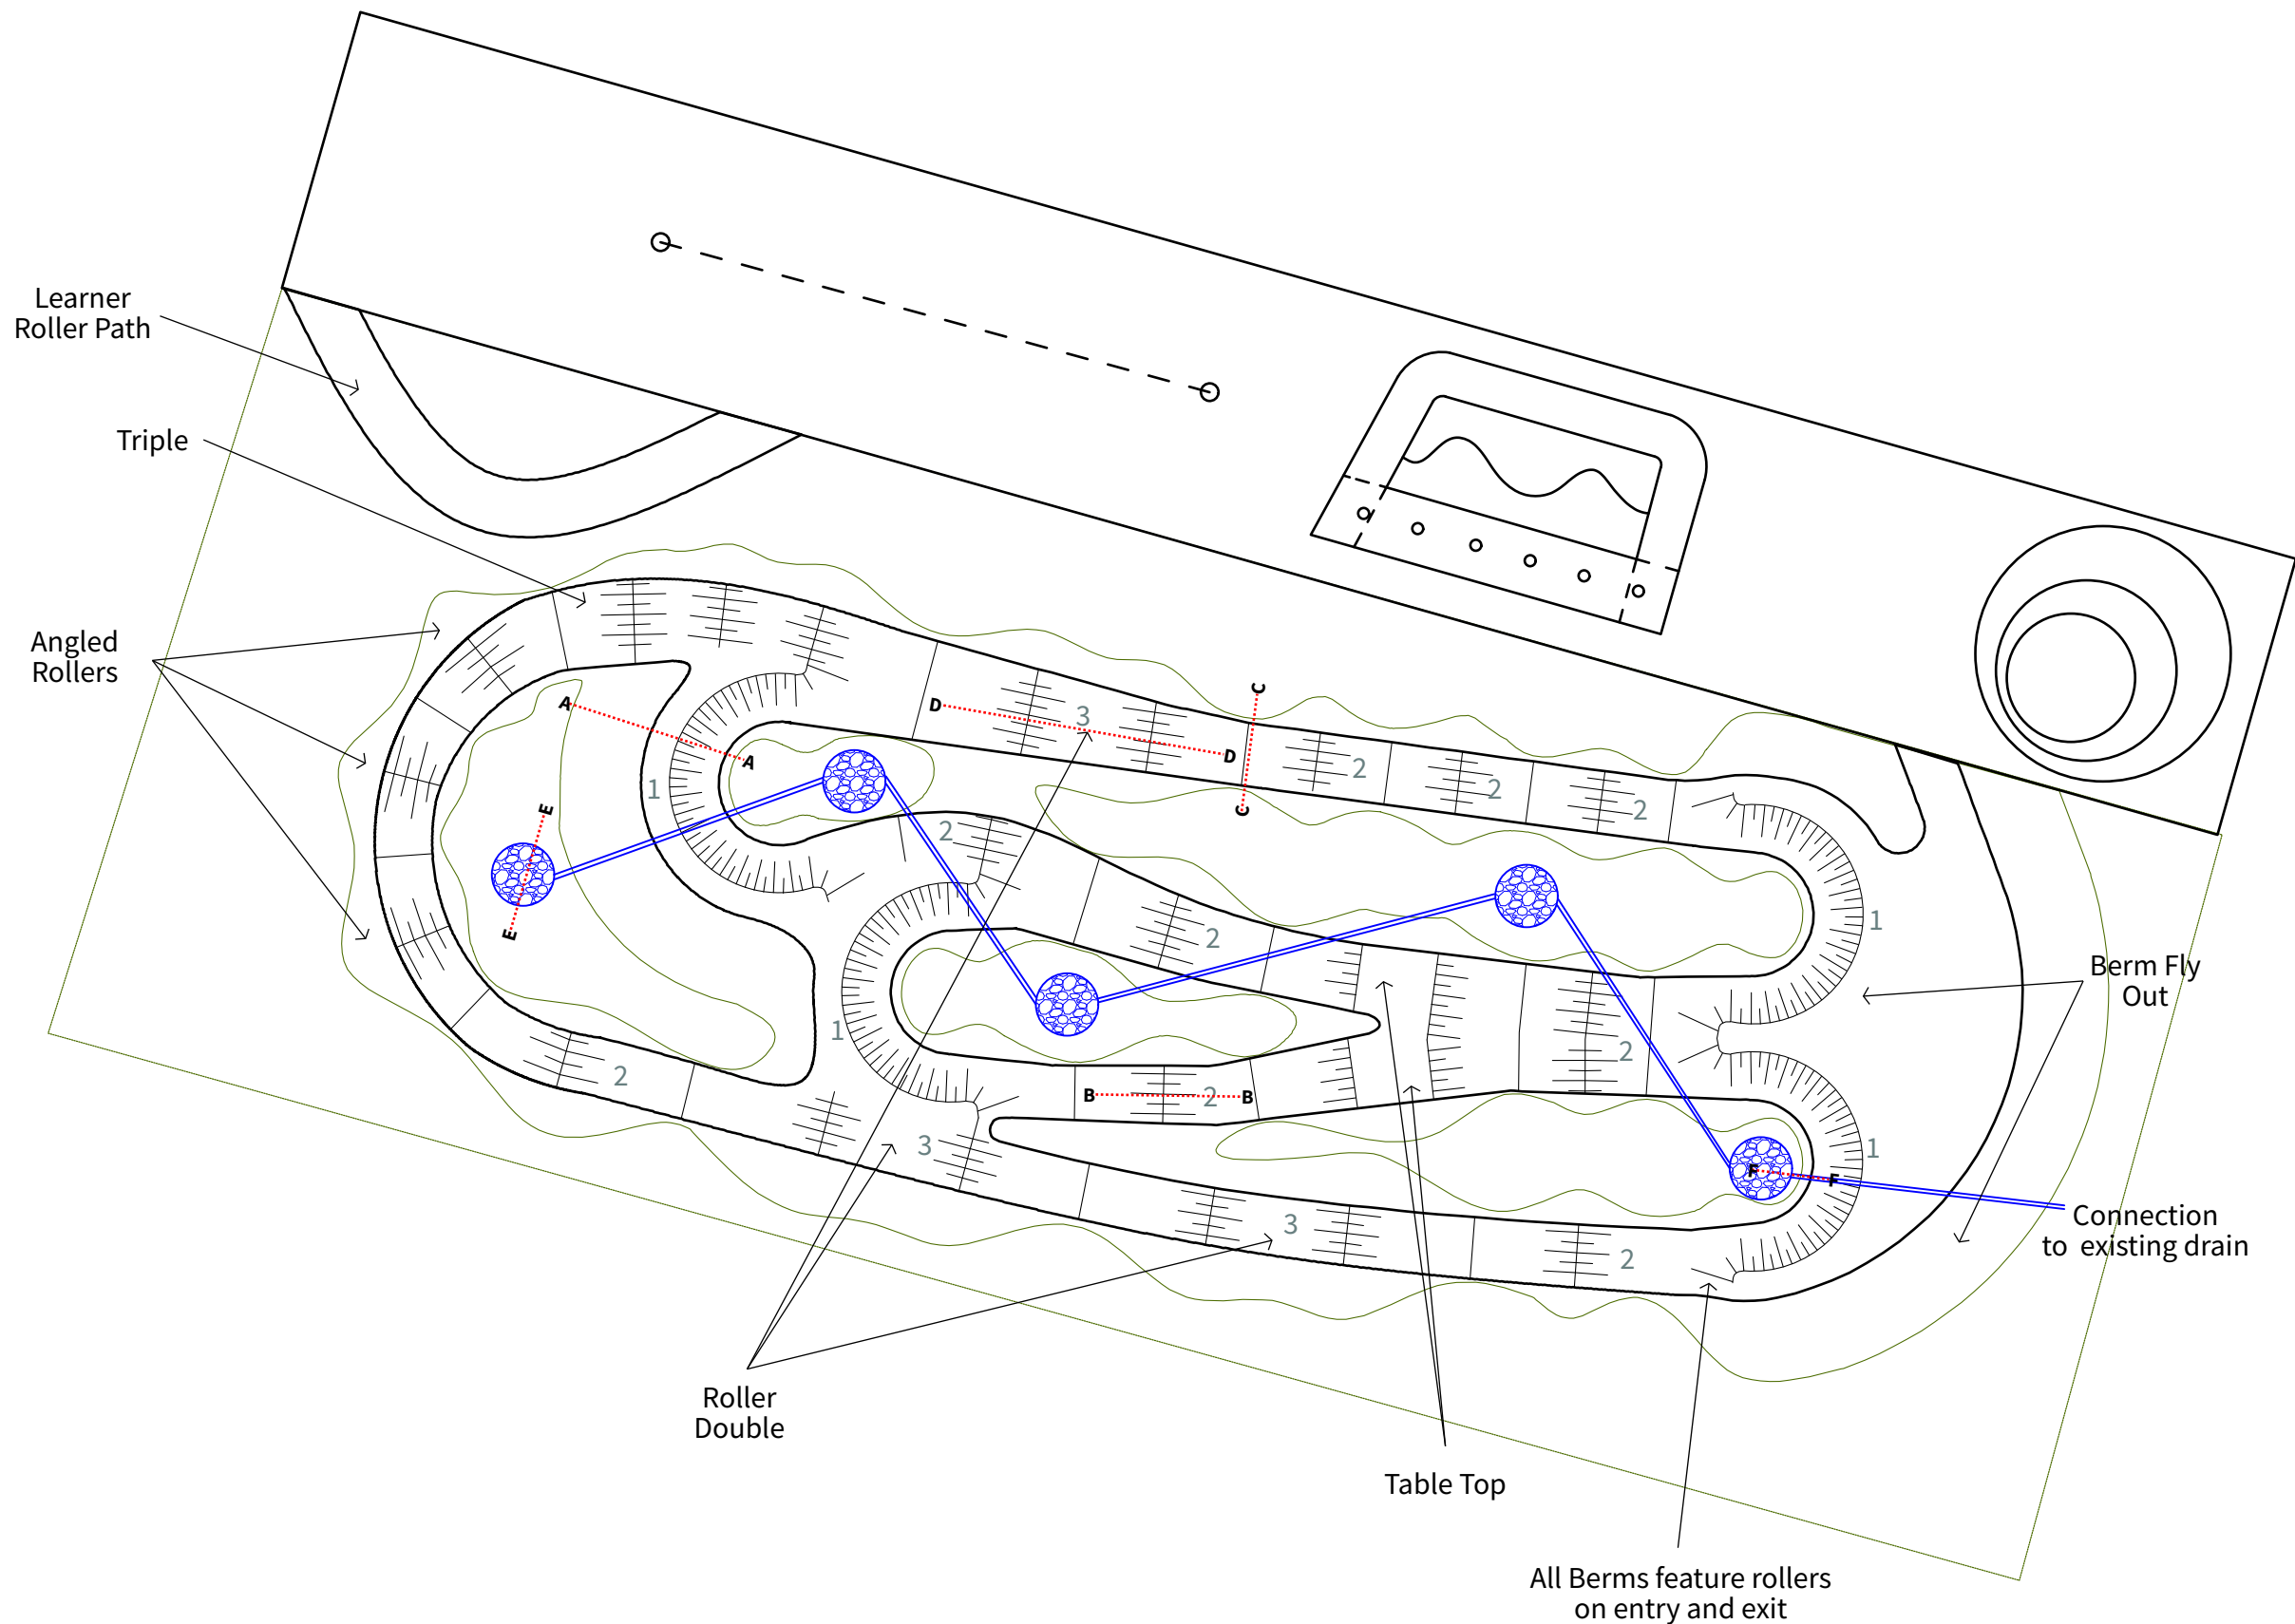

Key:

- A.....A** Axis of the cross-section
- 1/2/3** Type of feature
-  Soakaway
-  Drainage pipe

Client:		SOUTH TYNESIDE COUNCIL	
Project:		West Park Pump Track	
Scale & Paper Size:		1:250@A3	
Revision:		Date:	27.09.24
Drawing Title:		DETAIL DESIGN	
Drawing No:		OT-WPPT-004	

ON TRACK.