


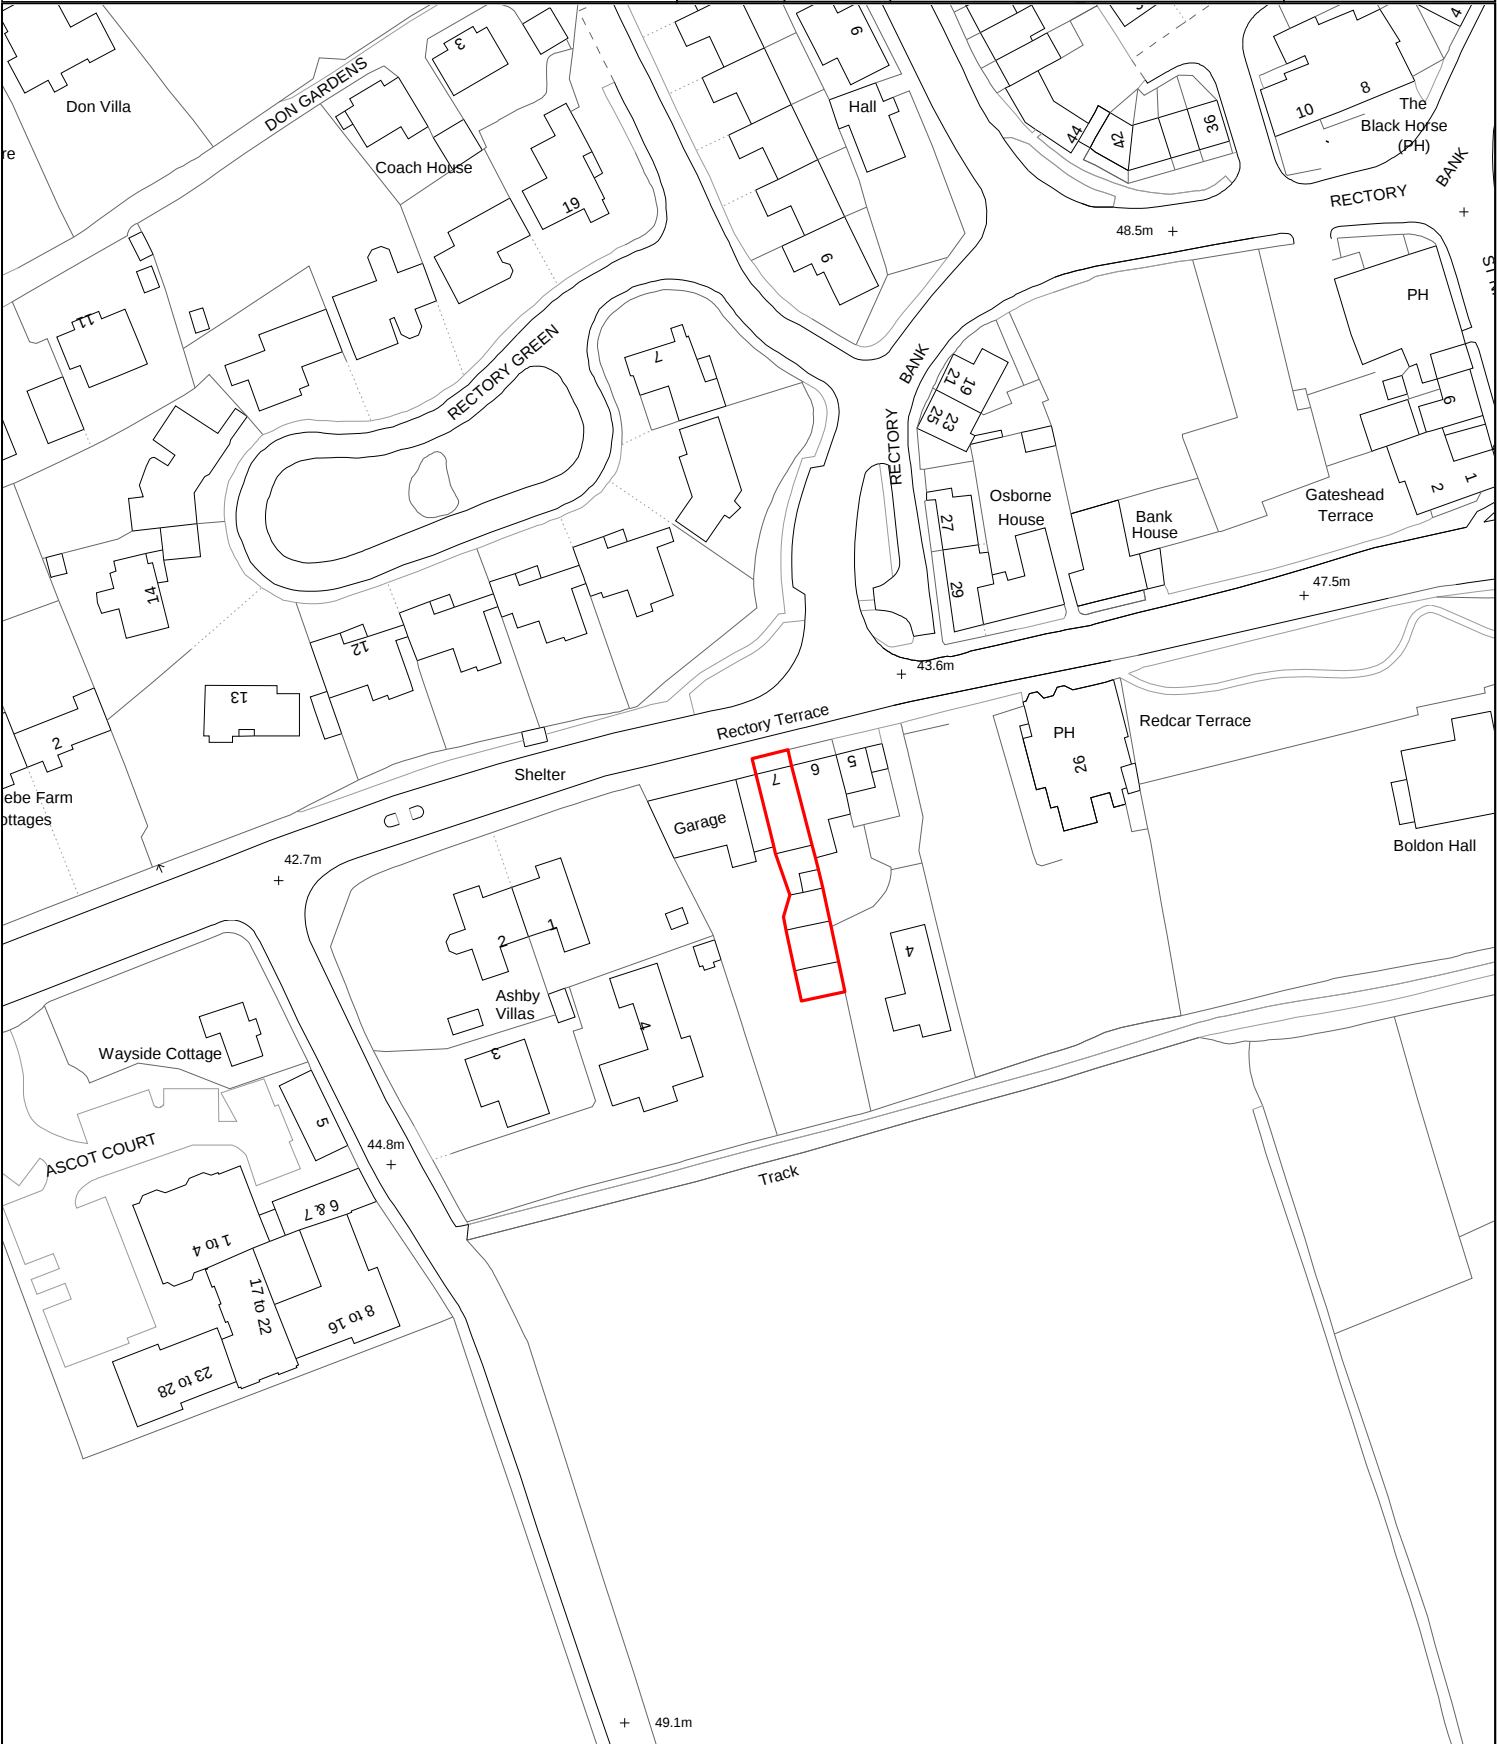

South Tyneside Council
Economic Regeneration

Projects		Drawing Title	
Location Plan		7 Rectory Terrace West Boldon, NE36 0QB	
Project Code		Drawn By PM	Date 05/02/2025
Dwg. No.		Checked By	Date
Rev		Scale 1: 1250	Size A4
Date		OS Ref	Chkd



Ordnance Survey data has been reproduced from 1/1250 Ordnance Survey Maps with the permission of the Controller of H.M. Stationery Office. Crown Copyright reserved. Licence No. 100019570