



REV:	DATE:	BY:	COMMENT:
A	29/05/25	AK	Revisions Include: - Scale ratio Indicated for each detail.
B	09/05/25	AK	Revisions Include: - Scale Bar corrected.

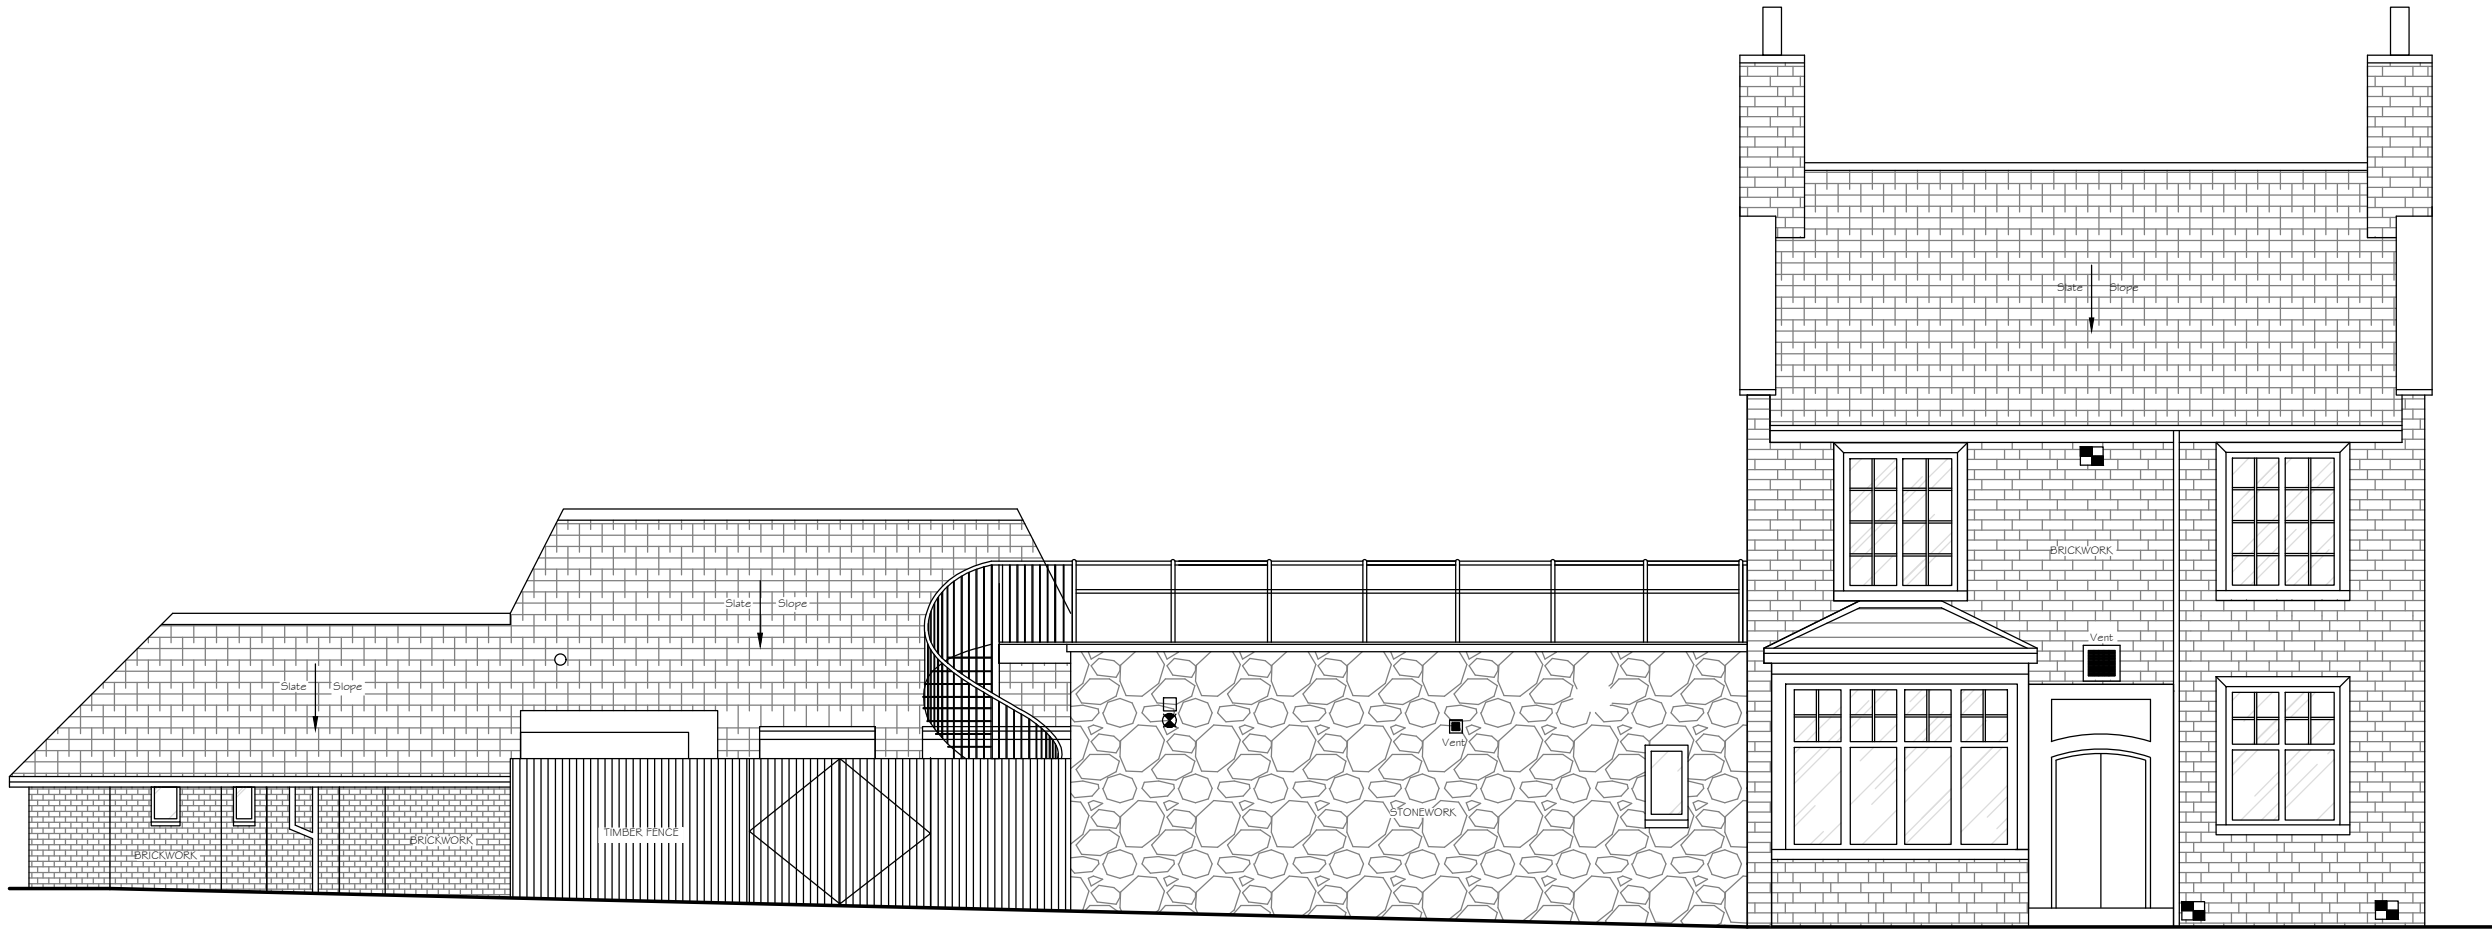


ELEVATION TO FRONT STREET 1:100



ELEVATION TO FRONT PATIO 1:100

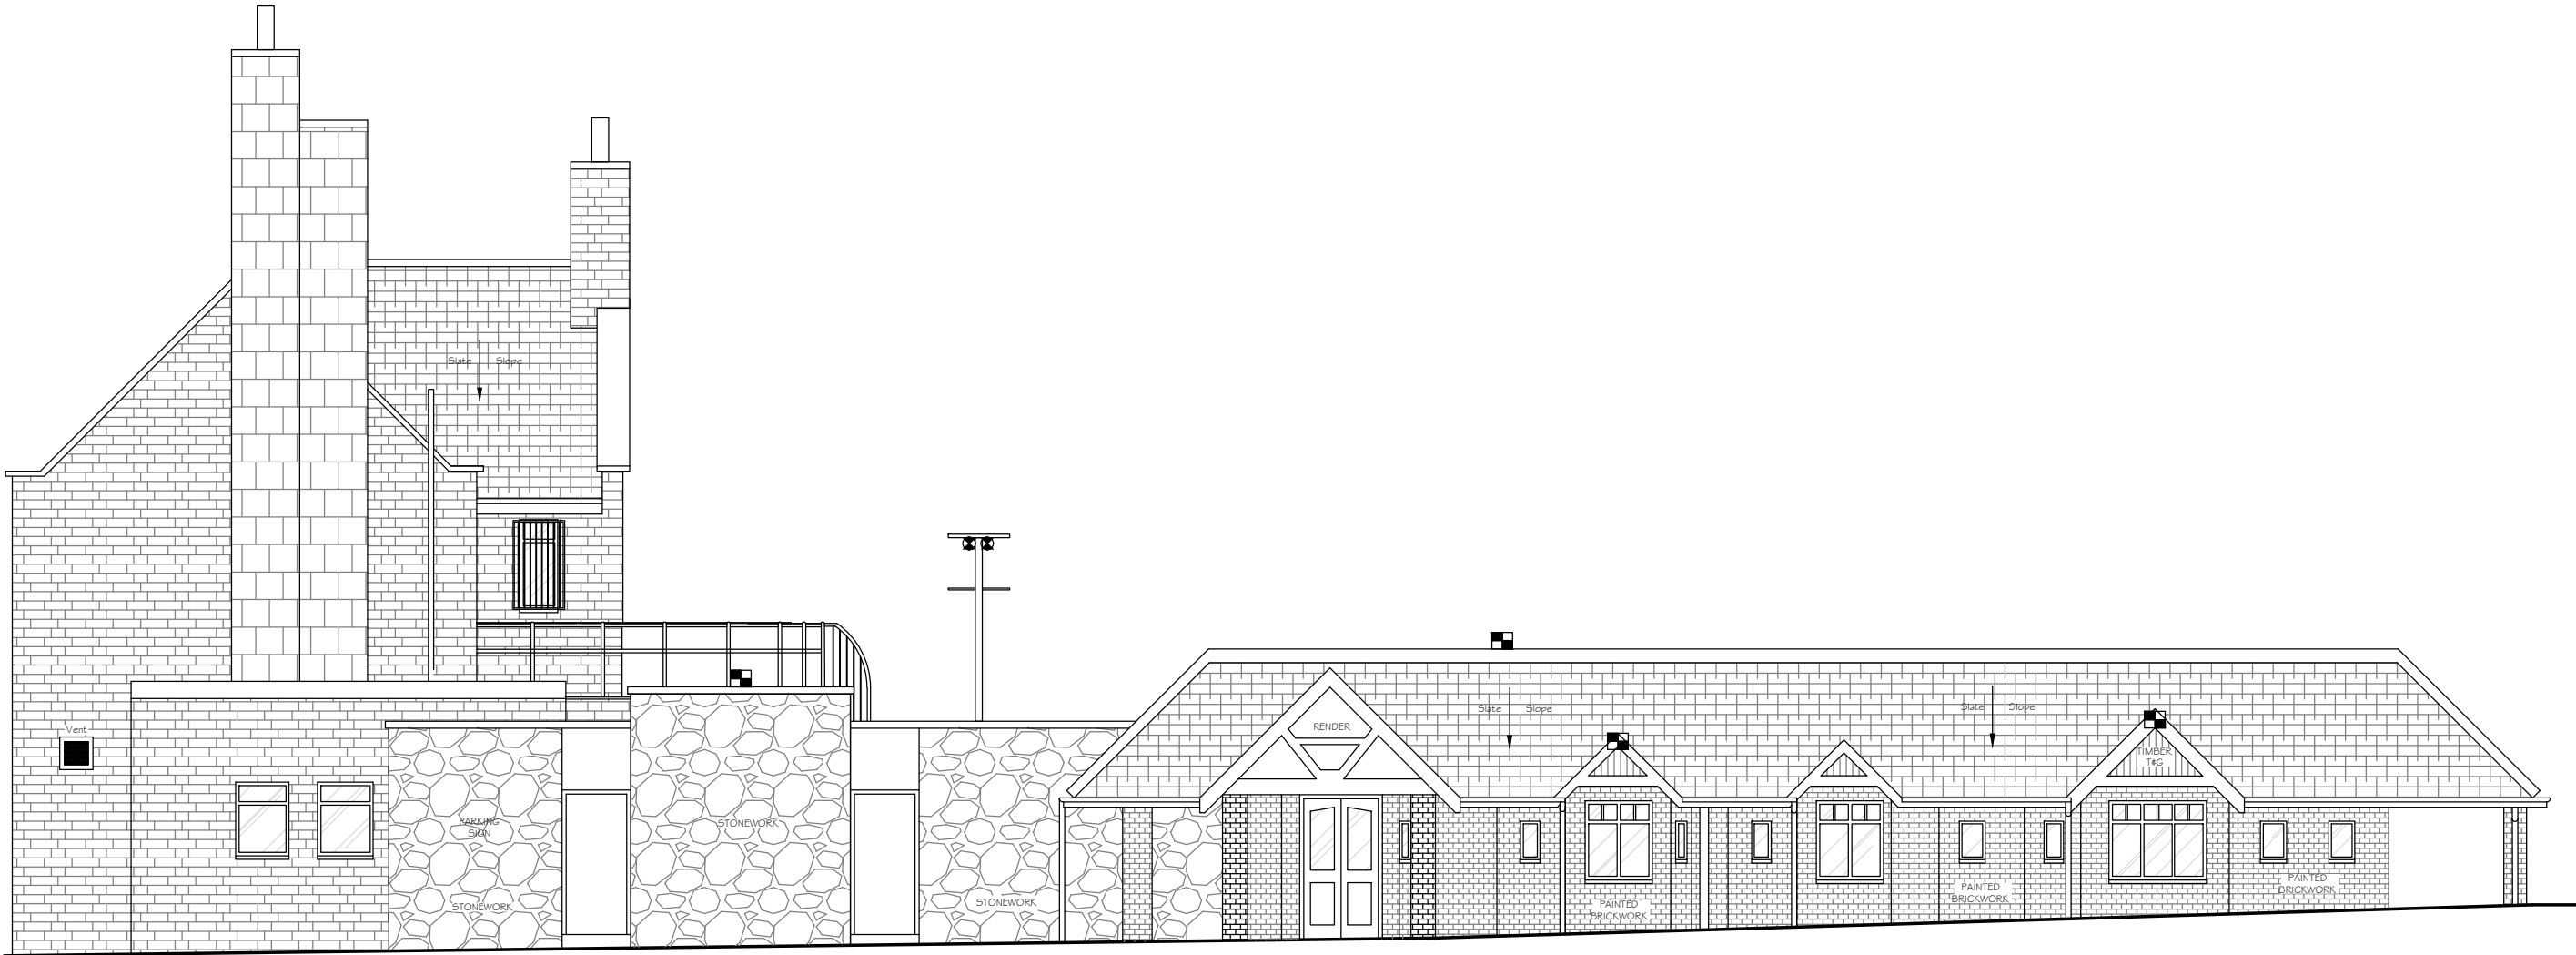

ELEVATION TO CAR PARK 1:100

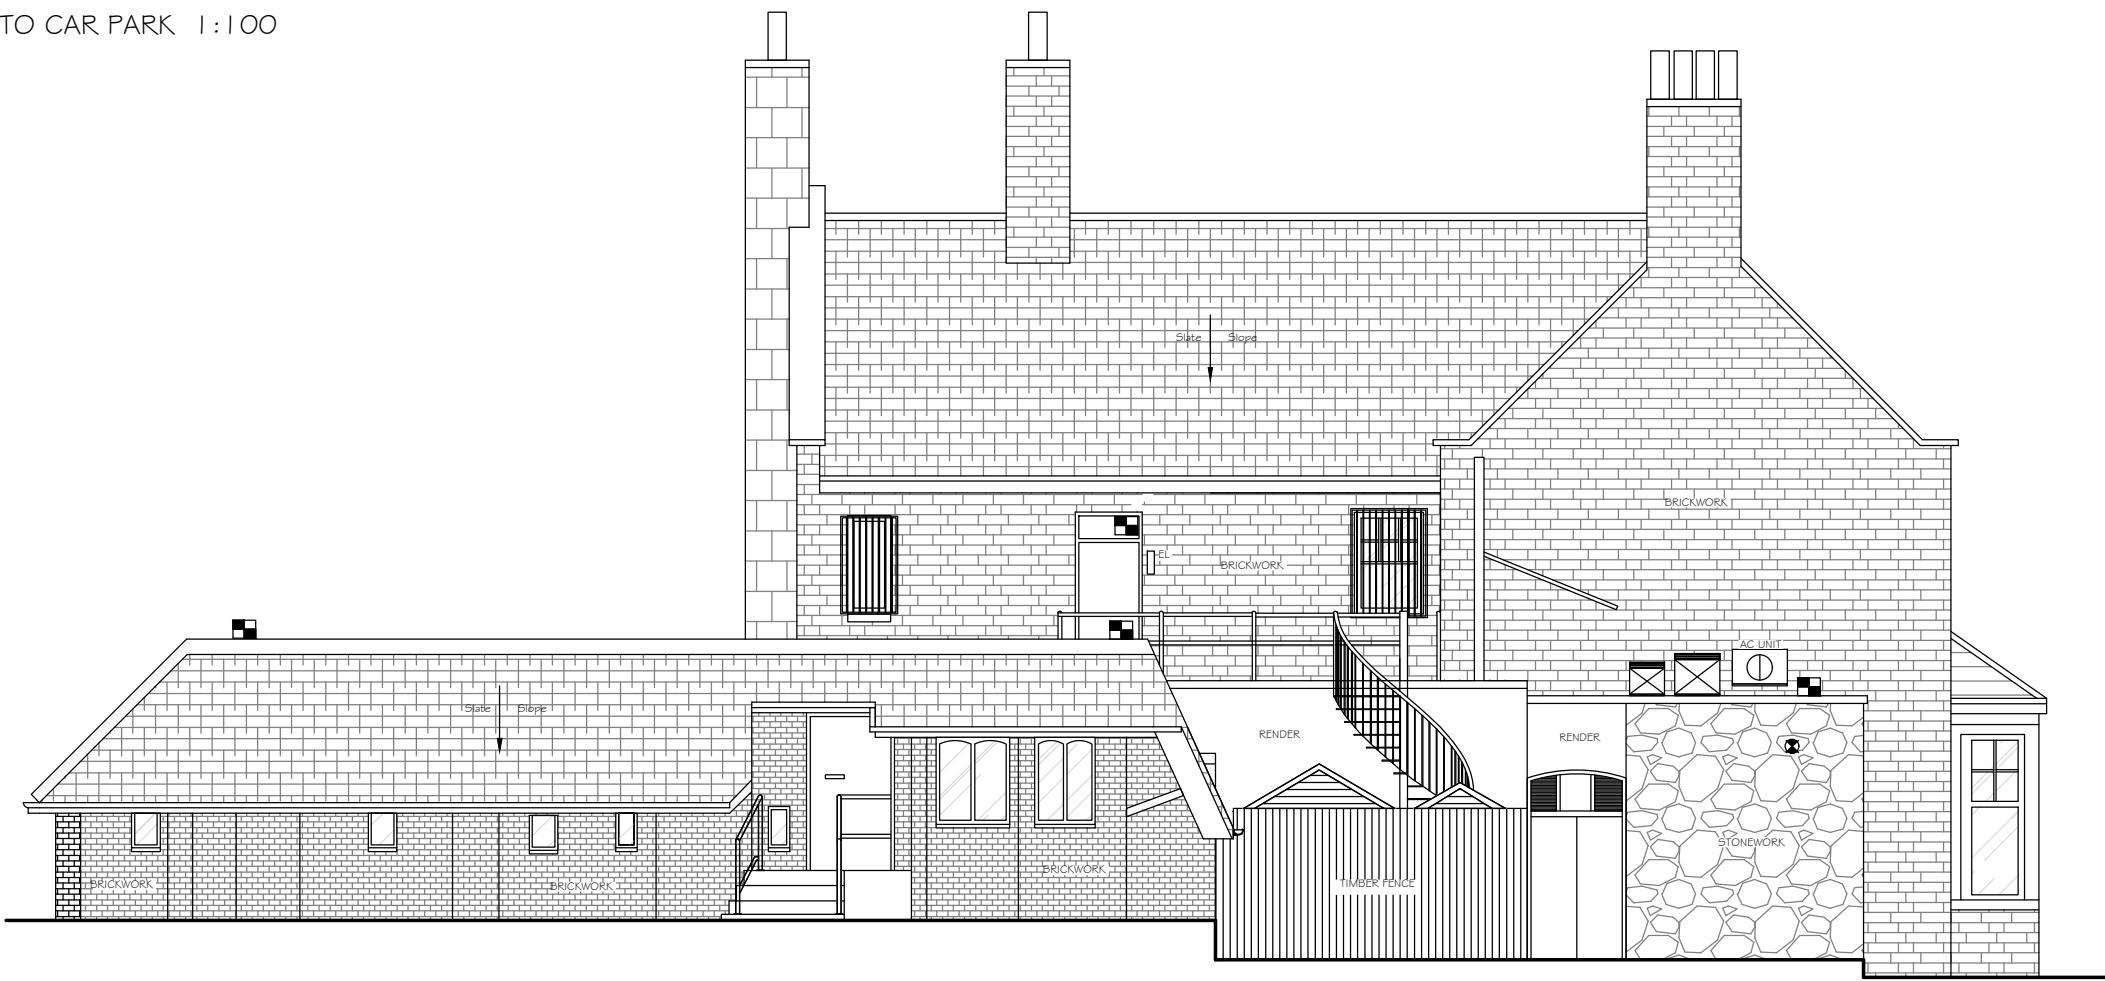

REAR ELEVATION 1:100