


REV:	DATE:	BY:	COMMENT:
A	29/05/25	AK	Revisions Include: 1:500 Scale bar added.
B	09/06/25	AK	Revisions Include: Scale Bar corrected.

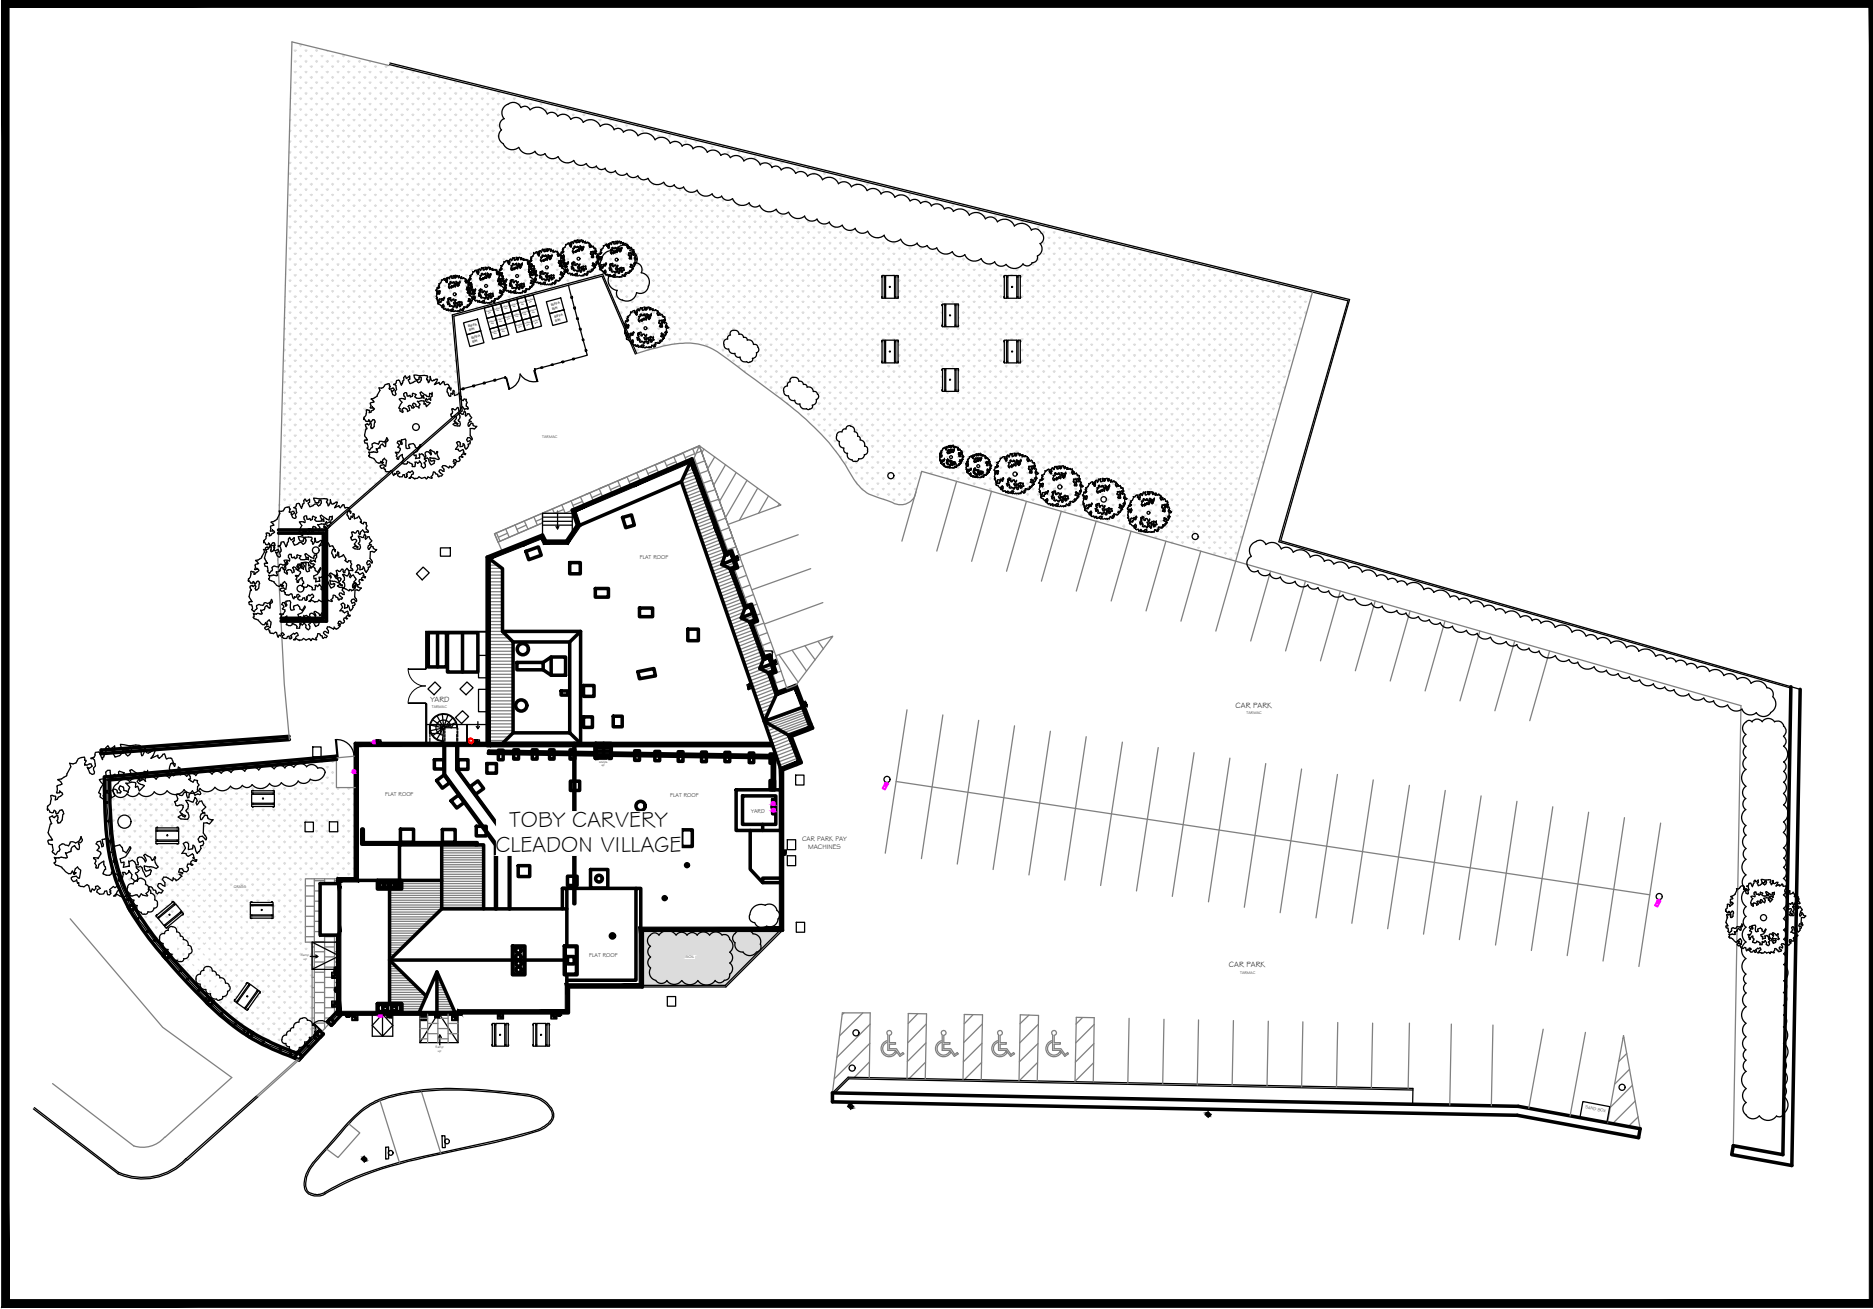

SITE LOCATION PLAN
SCALE: 1:500
Scale 1:500 10 20 30 40 50

