




METAL FESTOON POST

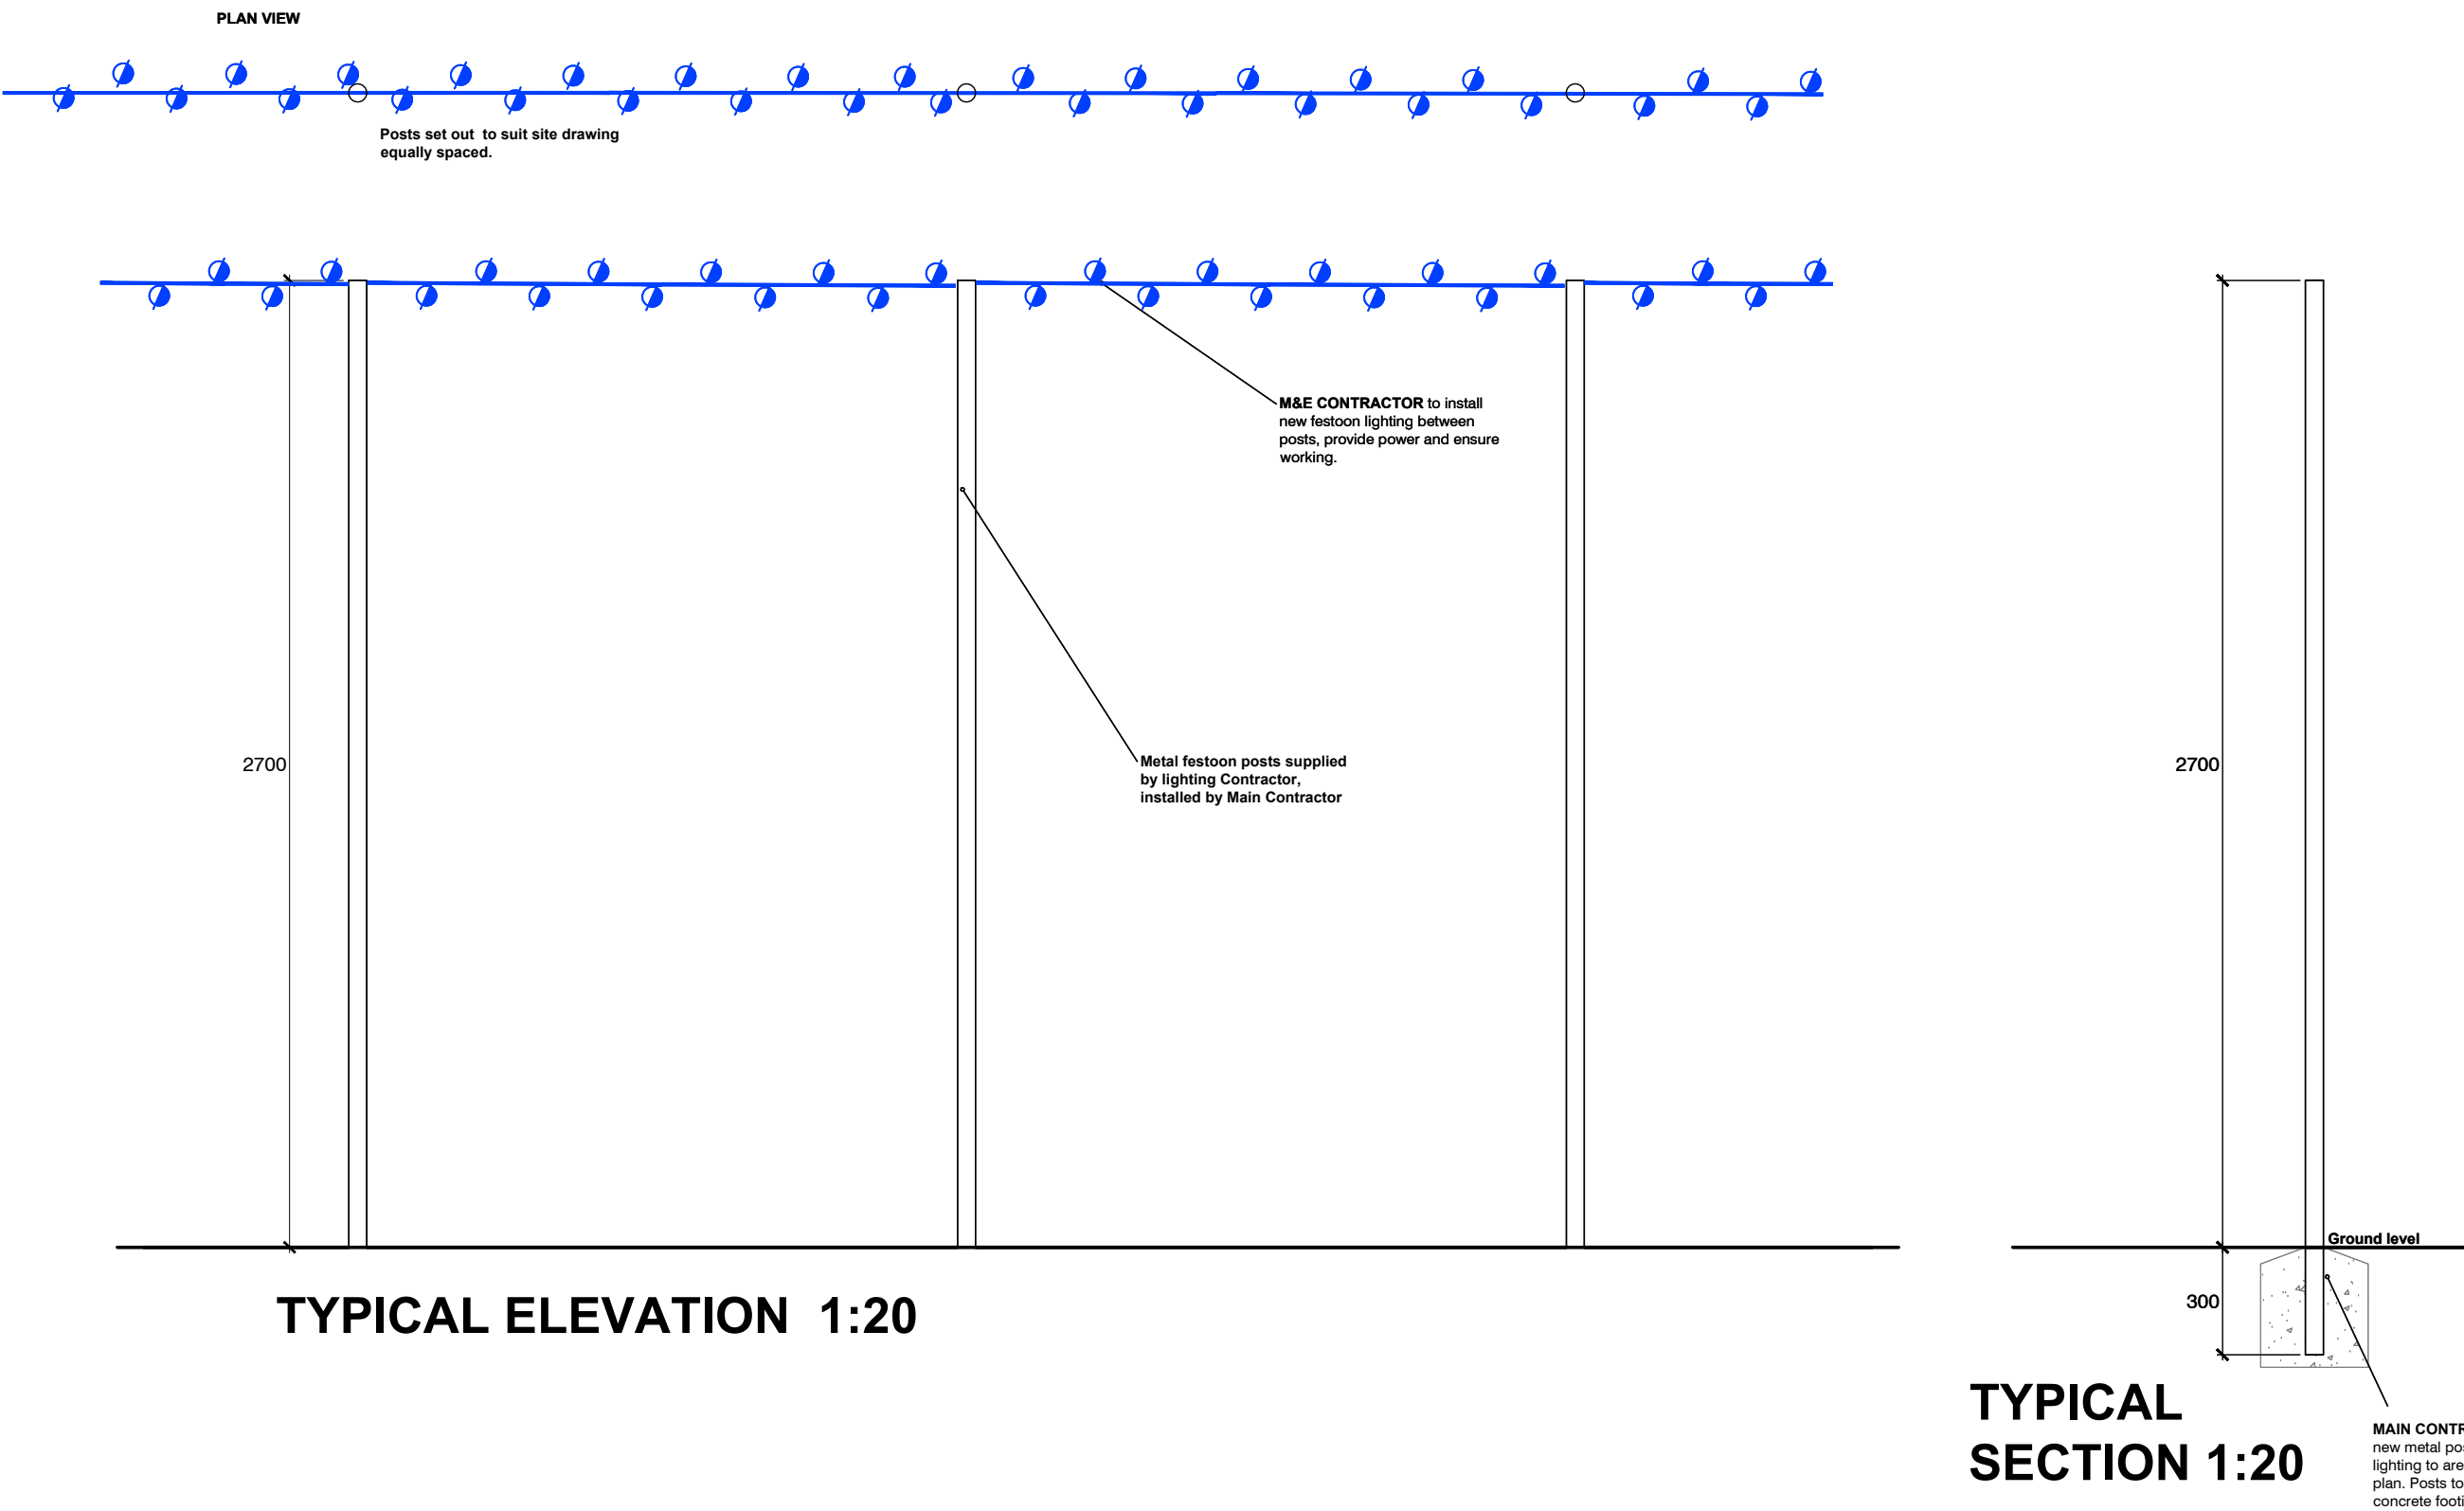

CLOSE BOARDED FENCE

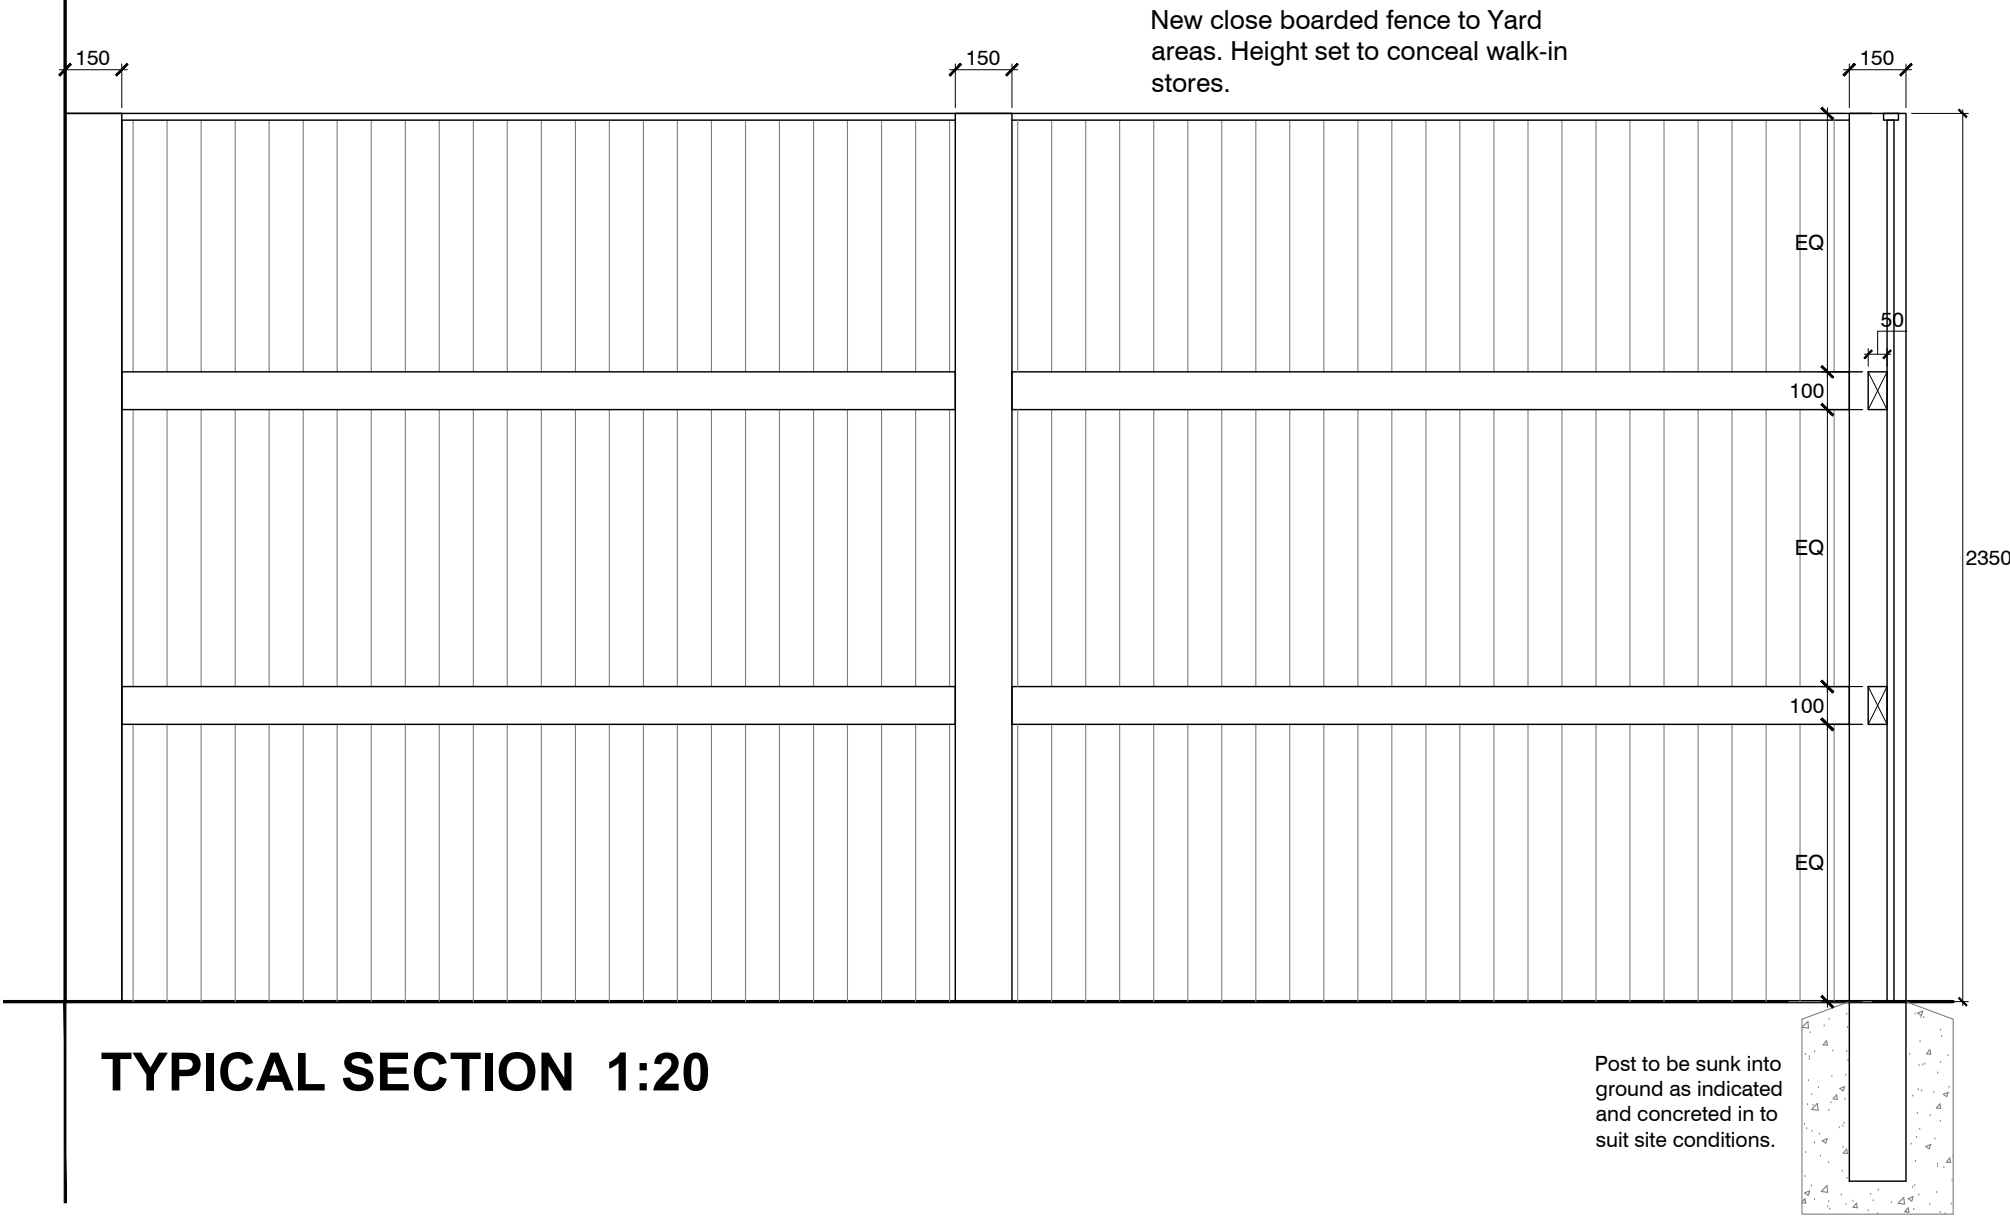

WALK IN UNIT

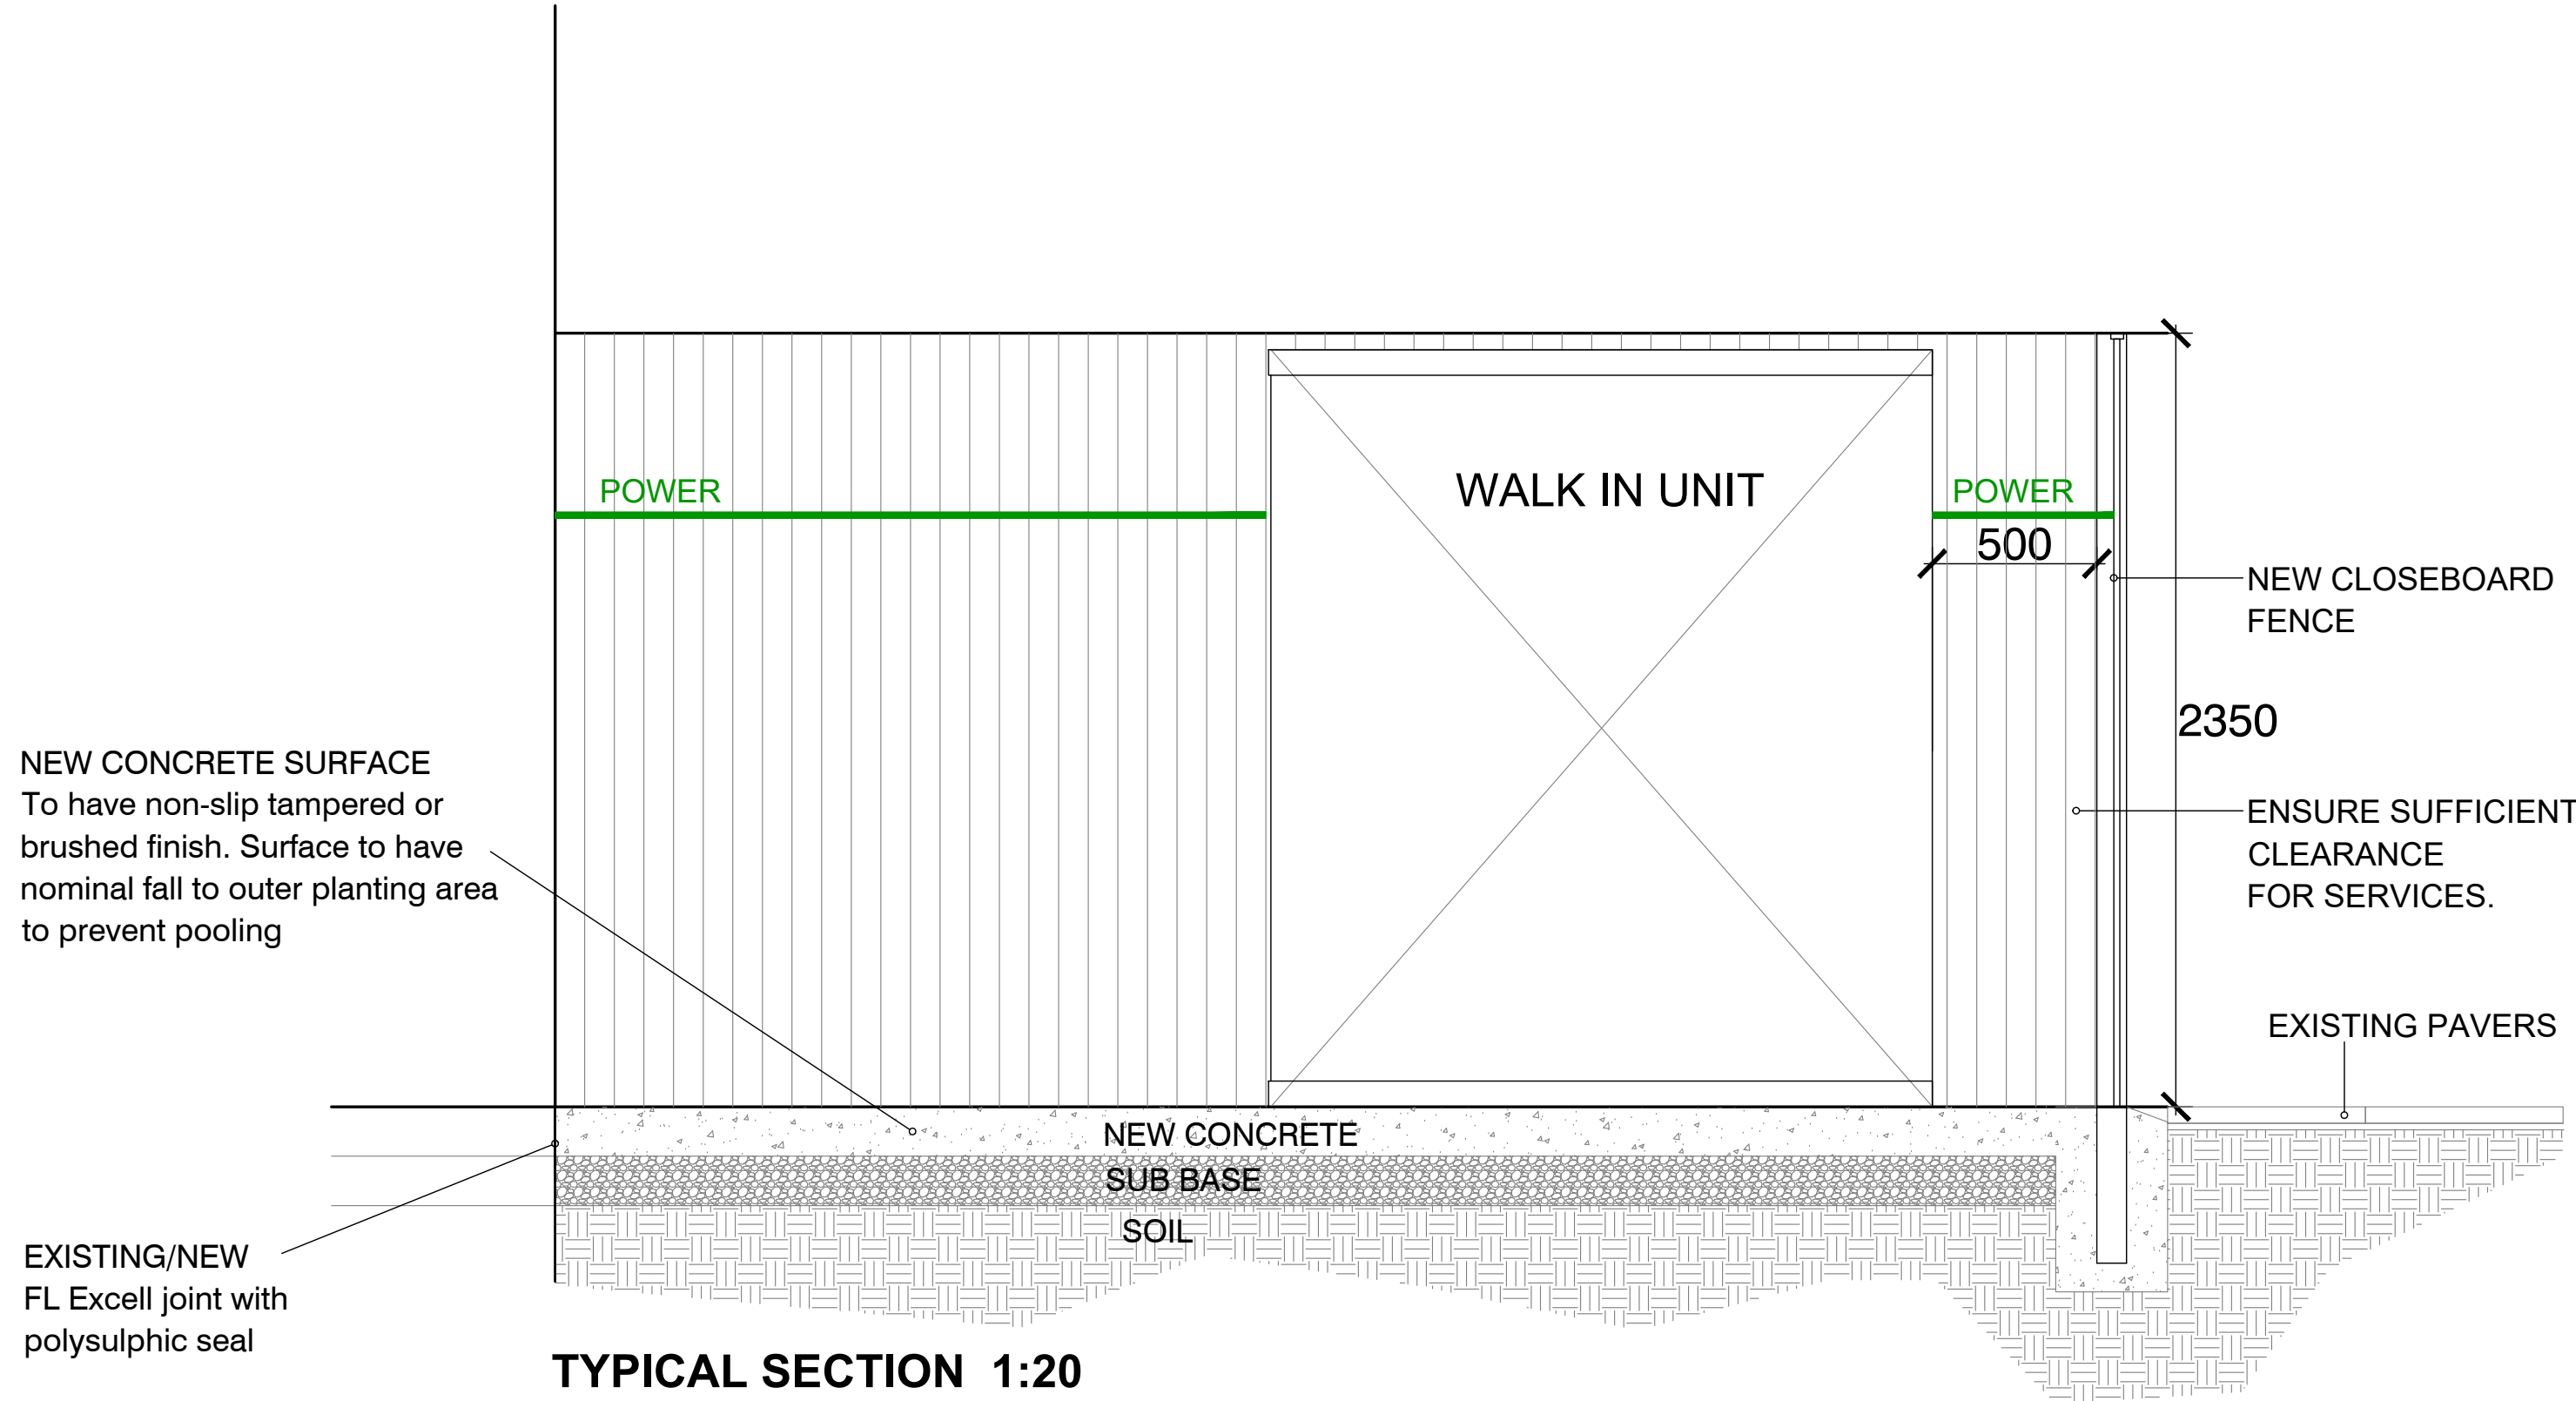

IN-GROUND PLANTER

