
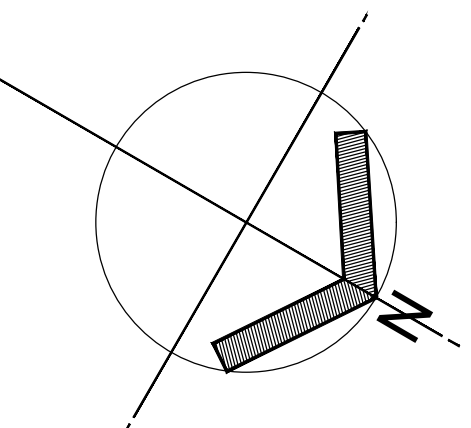


- GENERAL SITE AREA:**
- New festoon lighting fixed to new black metal festoon poles.
  - New twinkle lights to trunk and lower branches of tree. New external ground floodlight positions around tree.
  - Prepare soil ground for new turf as highlighted.
  - New bins in areas indicated.

- FRONT OF BUILDING (ENTRANCE AREA):**
- New lighting positions including flood lights, wall up down lighters and rope lighting as indicated.
  - New Rope lighting to gutter line and apexes.
  - General Decorations to building.

- CAR PARK AREA:**
- 1No New disabled parking bay hatch lining.
  - New 3No twin flood light poles to front boundary with direct light illuminating car park.
  - New post heads to all car park boundary globe headlamp posts.
  - New in-ground planter with highway kerb edging as indicated.
  - Full white lining to "TOBY" car park only.
  - Pothole repairs.

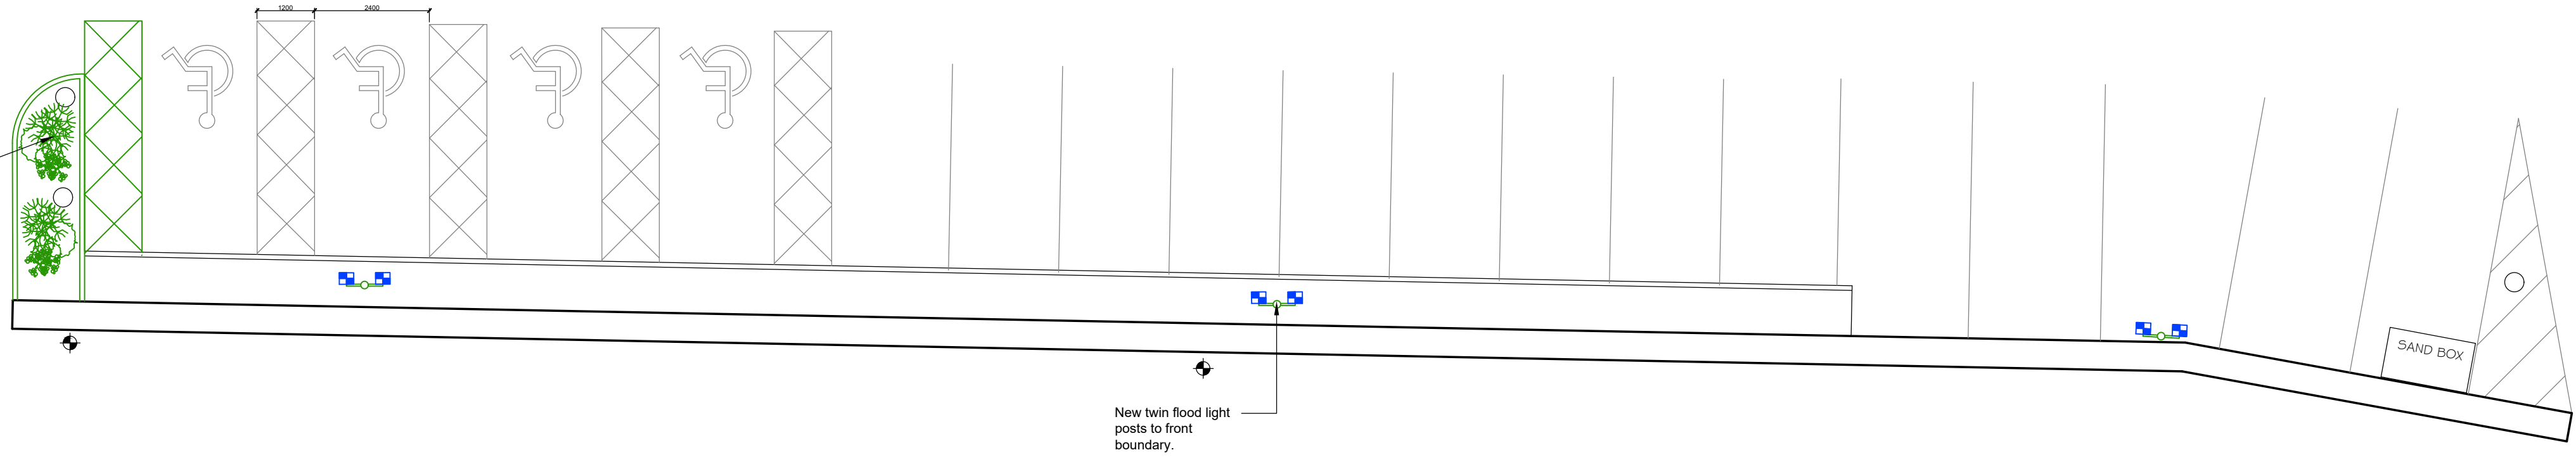

Scale = 1:100  
Metres 2 4 6 8 10