



NOTES:
All drawings to be read in conjunction with all other drawings as noted on issue sheet.
All dimensions and levels to be checked on site.
Any discrepancies to be reported to the architect before and work commences.
Do not scale off drawings. Work to figured dimensions only.
This drawing shall not be reproduced without express written permission from C7.
Title overlay drawings and ownership boundaries are produced using all reasonable endeavors. C7 cannot be held responsible for the accuracy or scale discrepancy of base plans supplied to them.
All existing signage to be removed and discarded as McDonald's PM instruction. Any fixing holes, electrical cable penetrations etc to be made good, flush with surrounding finishes.
All surfaces that are to be re-sprayed, must be firstly treated with suitable primers as agreed with the McDonald's PM, prior to receiving new paint finish.
SHOPFRONT PAINT GREY REF: RAL 7022
SIGNAGE:
PPC Alu Grey fascia boxes to be installed/retained where possible, with individual internally illuminated LED signage
• Yellow Acrylic (flat faced) Golden Arch Logo
• White Acrylic (flat faced) McDonald's text
Existing internally illuminated projecting sign to be refurbished with new LED internal illumination
Digital window poster to be displayed within shopfront to side of entrance
All works to be undertaken within current Building Regulation A Doc's, British Standards and appropriate codes of practice.
All proprietary materials and products are to be used strictly in accordance with the manufacturers recommendations

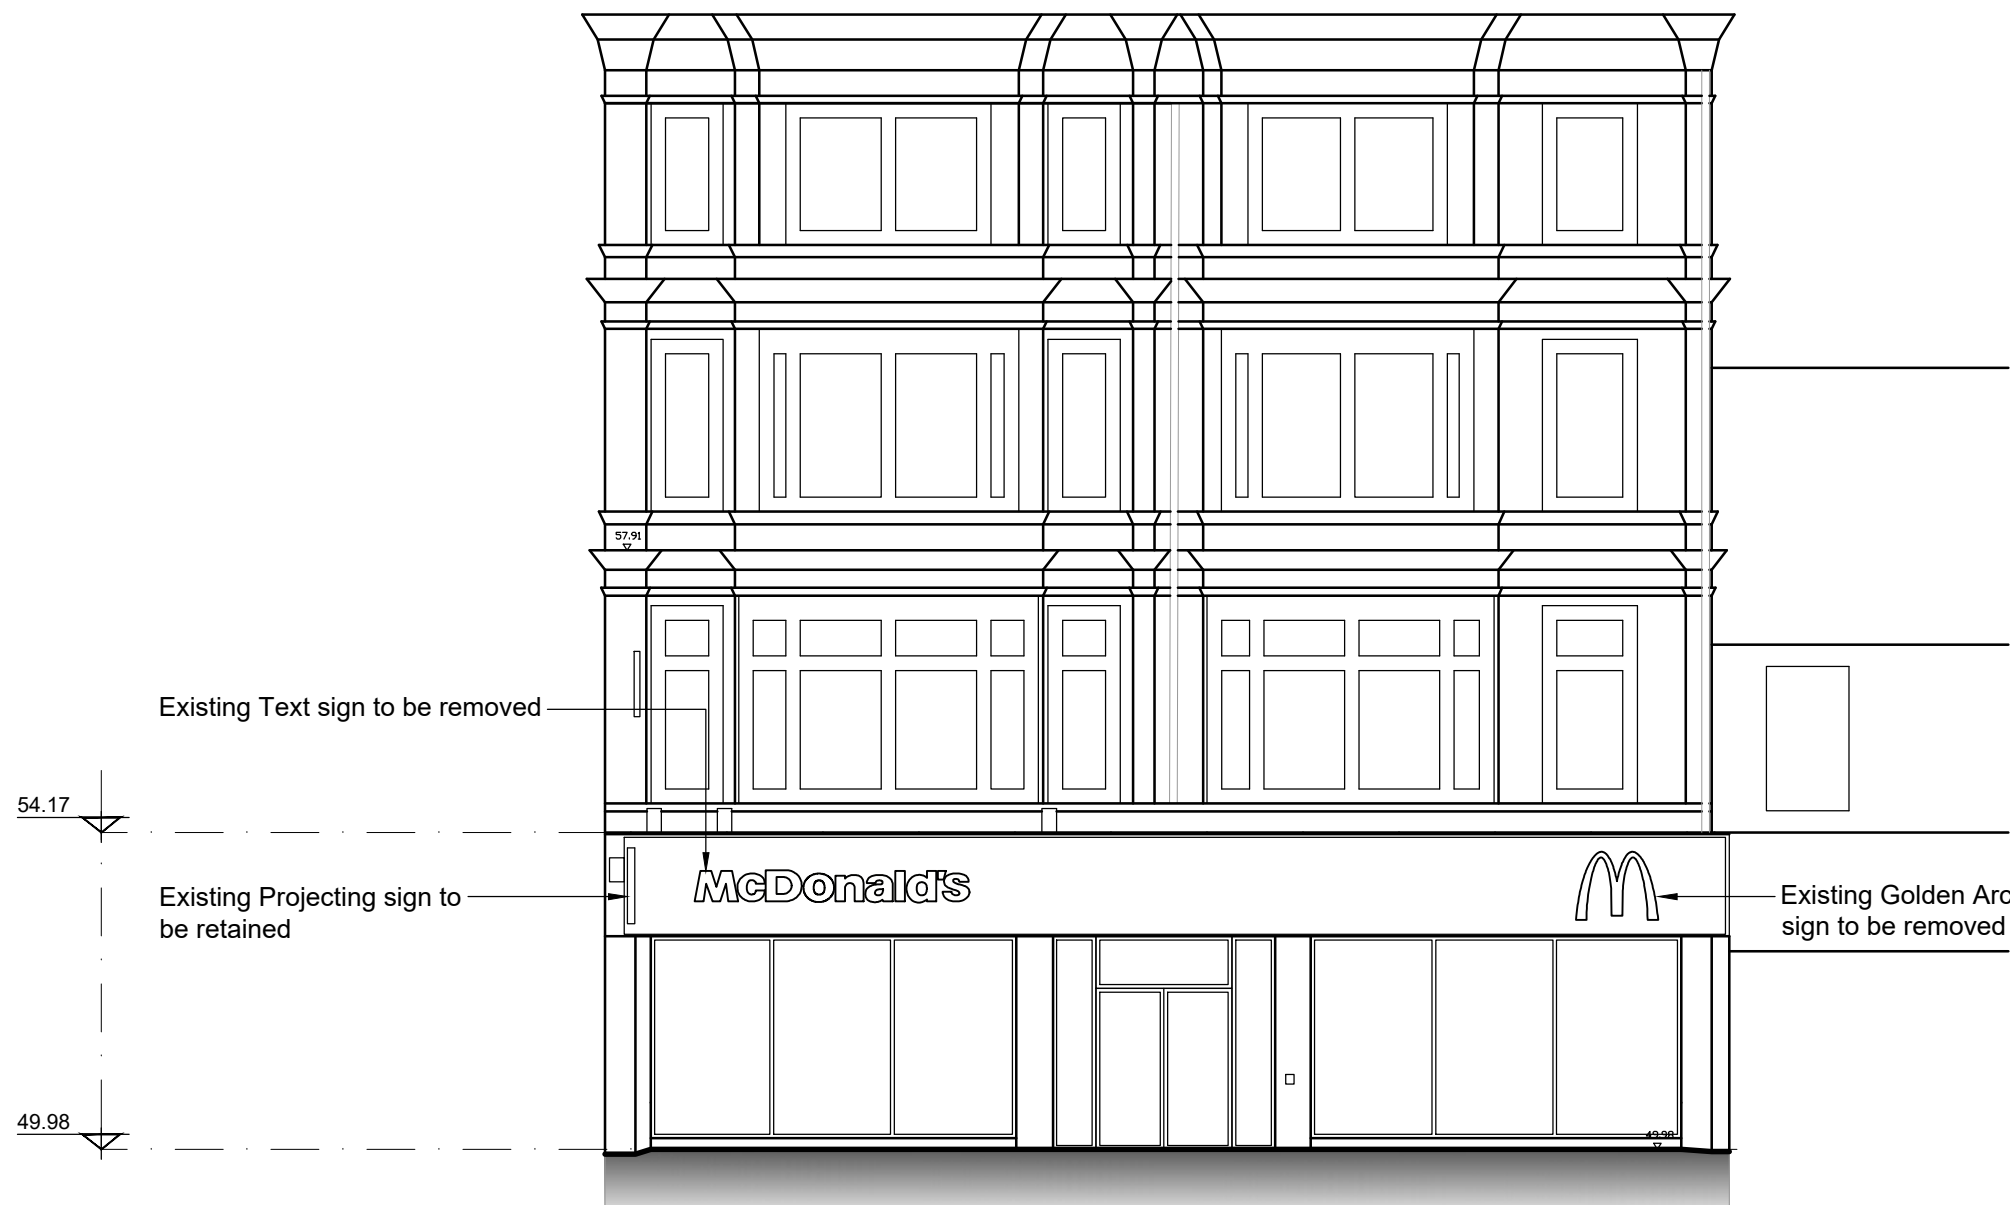


EXISTING ELEVATION A
1:100



EXISTING ELEVATION B
1:100

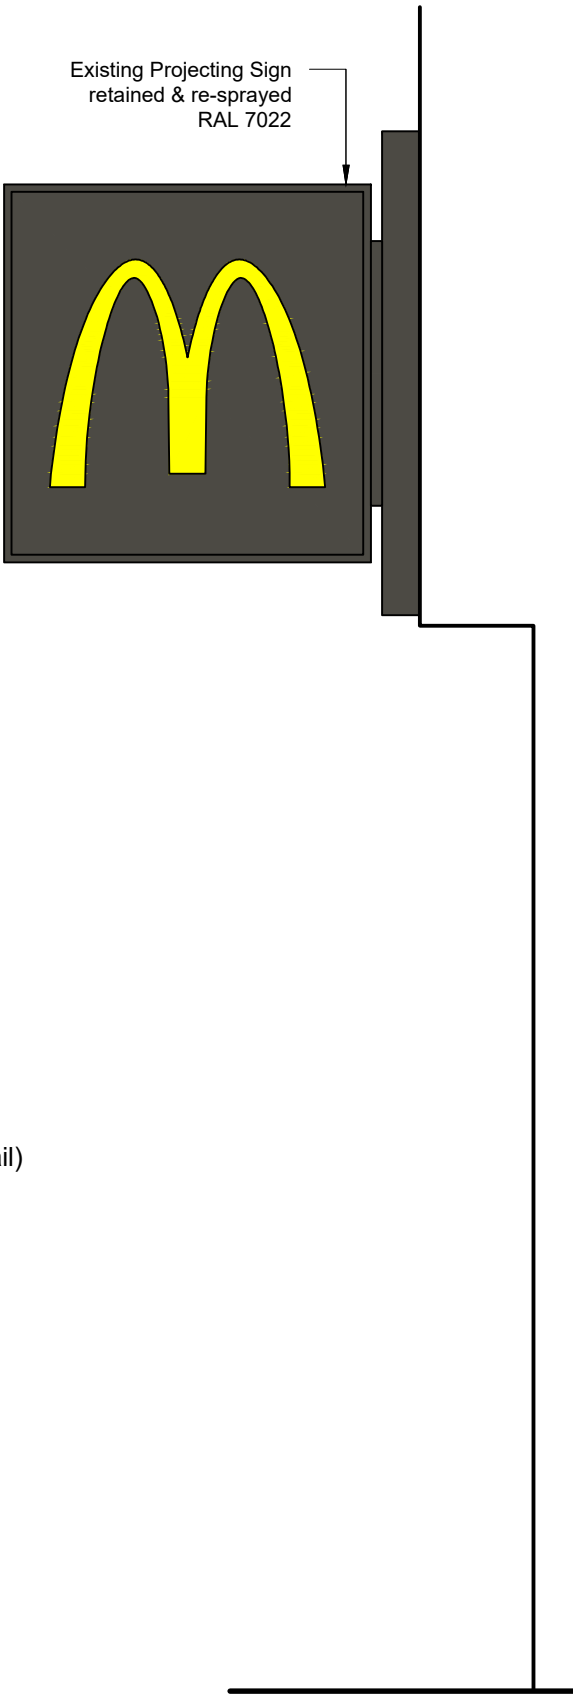

PROJECTING SIGN DETAIL
1:20

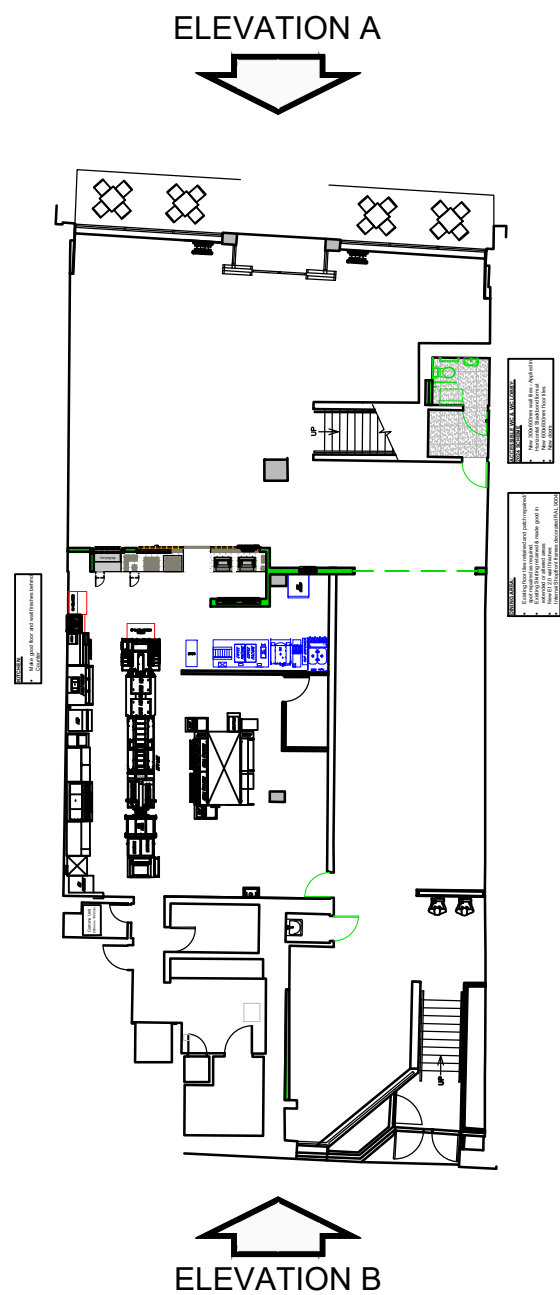


KEY PLAN
1:250




PROPOSED ELEVATION A
1:100




PROPOSED ELEVATION B
1:100

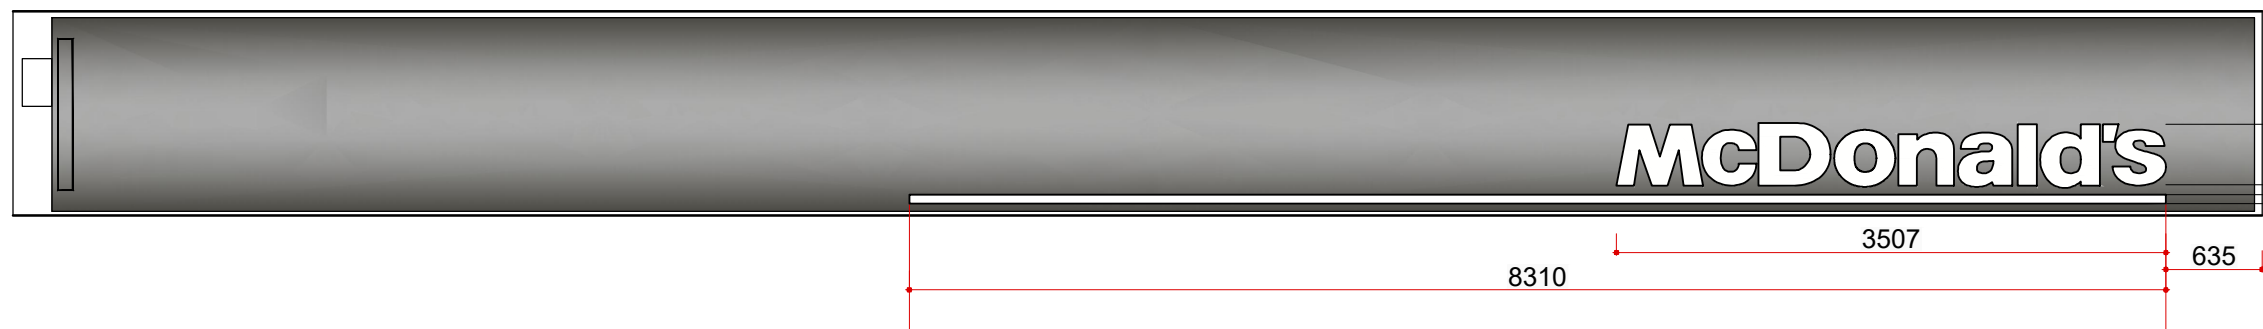

DETAIL 1
1:50

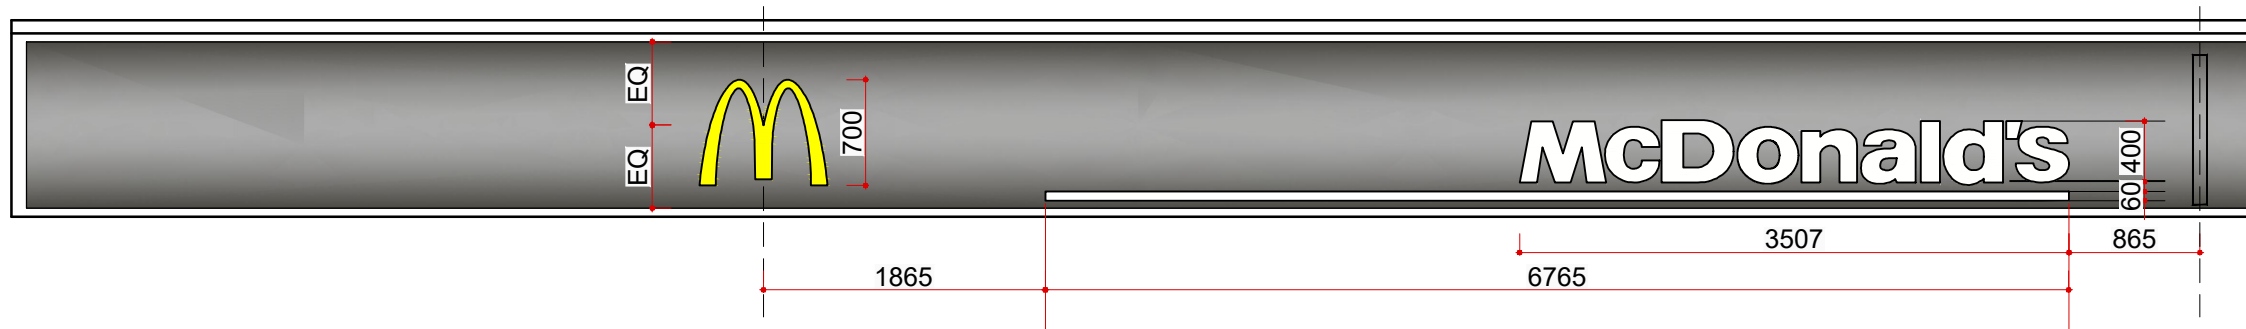

DETAIL 2
1:50

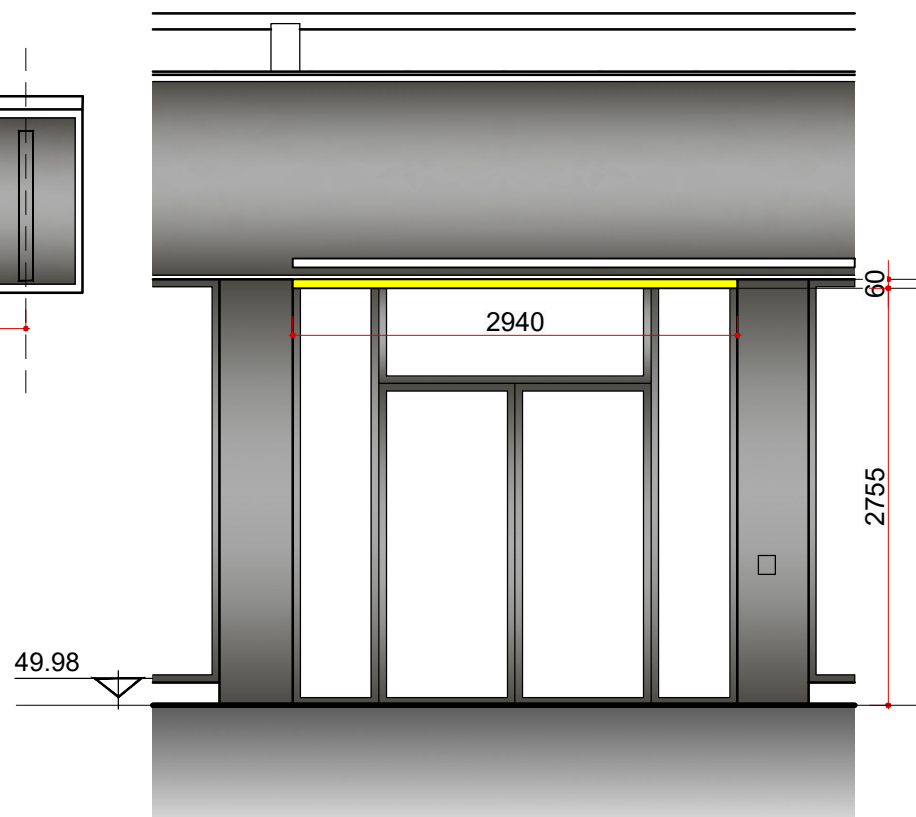

DETAIL 3
1:50

Site Signage Schedule							
Sign No.	Qty	Size mm(WxDxH)	Materials	Colours	Height (mm)	Projection (mm)	Text Height
Sign 5		2631x30x300	White acrylic "McDonald's" text sign	White	As existing	n/a	300mm
Sign 6		686x30x600	Yellow acrylic "Golden Arch" symbol sign	Yellow	As existing	n/a	600mm
Sign 15	2	3507x30x400	White acrylic "McDonald's" text sign	White	As existing	n/a	400mm
Sign 19	1	800x30x700	Yellow acrylic "Golden Arch" symbol sign	Yellow	As existing	n/a	700mm
				Illumination			
				Static - max 600cd/m²			
				Static - max 600cd/m²			
				Static - max 600cd/m²			

B	07-07-25	Updated following Stage 2 meeting	DJ	PF
A	26-05-25	Final Issue	DJ	PF
REV	DATE	DRAWING REVISIONS	BY	CHECKED
This drawing has been reviewed and signed off by McDonald's Restaurants Ltd any errors, changes or discrepancies should be reported to the McDonald's project manager and designers prior to commencing work on site.				
Name (PM):		Date:		
Signature:				
GENERAL NOTES: All works are to be undertaken in accordance with the Building Regulations and the latest British Standards. All proprietary materials and products are to be used strictly in accordance with the manufacturers recommendations. All dimensions to be checked on site prior to construction.				
PROPOSED DEVELOPMENT AT			STORE No :-	
3/5 King St, South Shields			0254	
NE33 1DA				
ON BEHALF OF :-				
McDonald's Restaurants Ltd				
DRAWING TITLE :-				
Existing & Proposed Advertising Elevations - HIGH STREET STORE				
DRAWN BY	CHECKED BY	DRAWING No.	REV No.	
DJ	PF	P21-050-0254-09	B	
SCALE: 1:50@A1	DATE: 26-05-2025			