


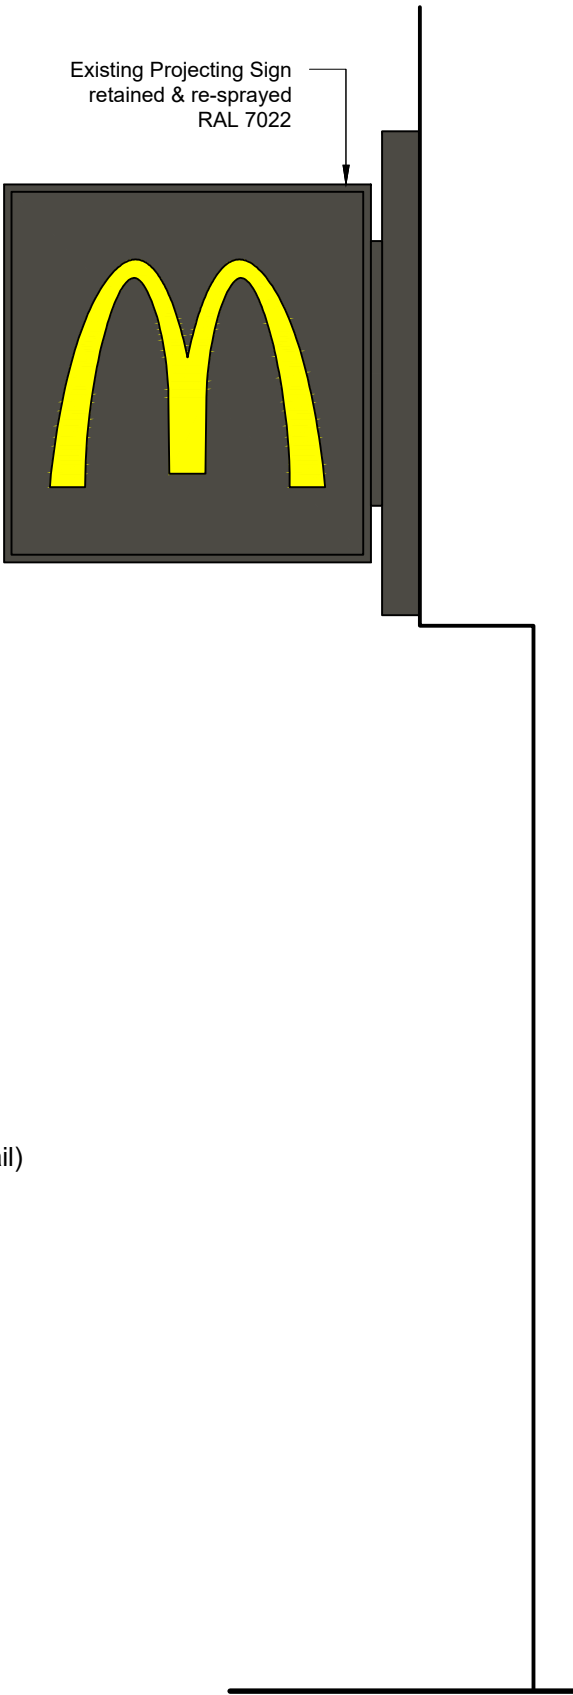

NOTES:
All drawings to be read in conjunction with all other drawings as noted on issue sheet.
All dimensions and levels to be checked on site
Any discrepancies to be reported to the architect before and work commences
Do not scale off drawings. Work to figured dimensions only
This drawing shall not be reproduced without express written permission from C7
Title overlay drawings and ownership boundaries are produced using all reasonable endeavors. C7 cannot be held responsible for the accuracy or scale discrepancy of base plans supplied to them
All existing signage to be removed and discarded as McDonald's PM instruction. Any fixing holes, electrical cable penetrations etc to be made good, flush with surrounding finishes.
All surfaces that are to be re-sprayed, must be firstly treated with suitable primers as agreed with the McDonald's PM, prior to receiving new paint finish.
SHOPFRONT PAINT GREY REF: RAL 7022
SIGNAGE:
PPC Alu Grey fascia boxes to be installed/retained where possible, with individual internally illuminated LED signage
• Yellow Acrylic (flat faced) Golden Arch Logo
• White Acrylic (flat faced) McDonald's text
Existing internally illuminated projecting sign to be refurbished with new LED internal illumination
Digital window poster to be displayed within shopfront to side of entrance
All works to be undertaken within current Building Regulation A Doc's, British Standards and appropriate codes of practice.
All proprietary materials and products are to be used strictly in accordance with the manufacturers recommendations



REV	DATE	DRAWING REVISIONS	BY	CHECKED
A	26-05-25	Final Issue	DJ	PF

This drawing has been reviewed and signed off by McDonald's Restaurants Ltd any errors, changes or discrepancies should be reported to the McDonald's project manager and designers prior to commencing work on site.

Name (PM): _____ Date: _____
Signature: _____

GENERAL NOTES:
All works are to be undertaken in accordance with the Building Regulations and the latest British Standards
All proprietary materials and products are to be used strictly in accordance with the manufacturers recommendations.
All dimensions to be checked on site prior to construction.

PROPOSED DEVELOPMENT AT 3/5 King St, South Shields NE33 1DA	STORE No :- 0254
---	---------------------

ON BEHALF OF :-
McDonald's Restaurants Ltd

DRAWING TITLE :-
Existing & Proposed
Advertising Elevations - HIGH STREET STORE

DRAWN BY DJ	CHECKED BY PF	DRAWING No. P21-050-0254-09	REV No. A
----------------	------------------	--------------------------------	--------------

SCALE: DRAWING SIZE
1:50@A1

DATE
26-05-2025

