

KEY

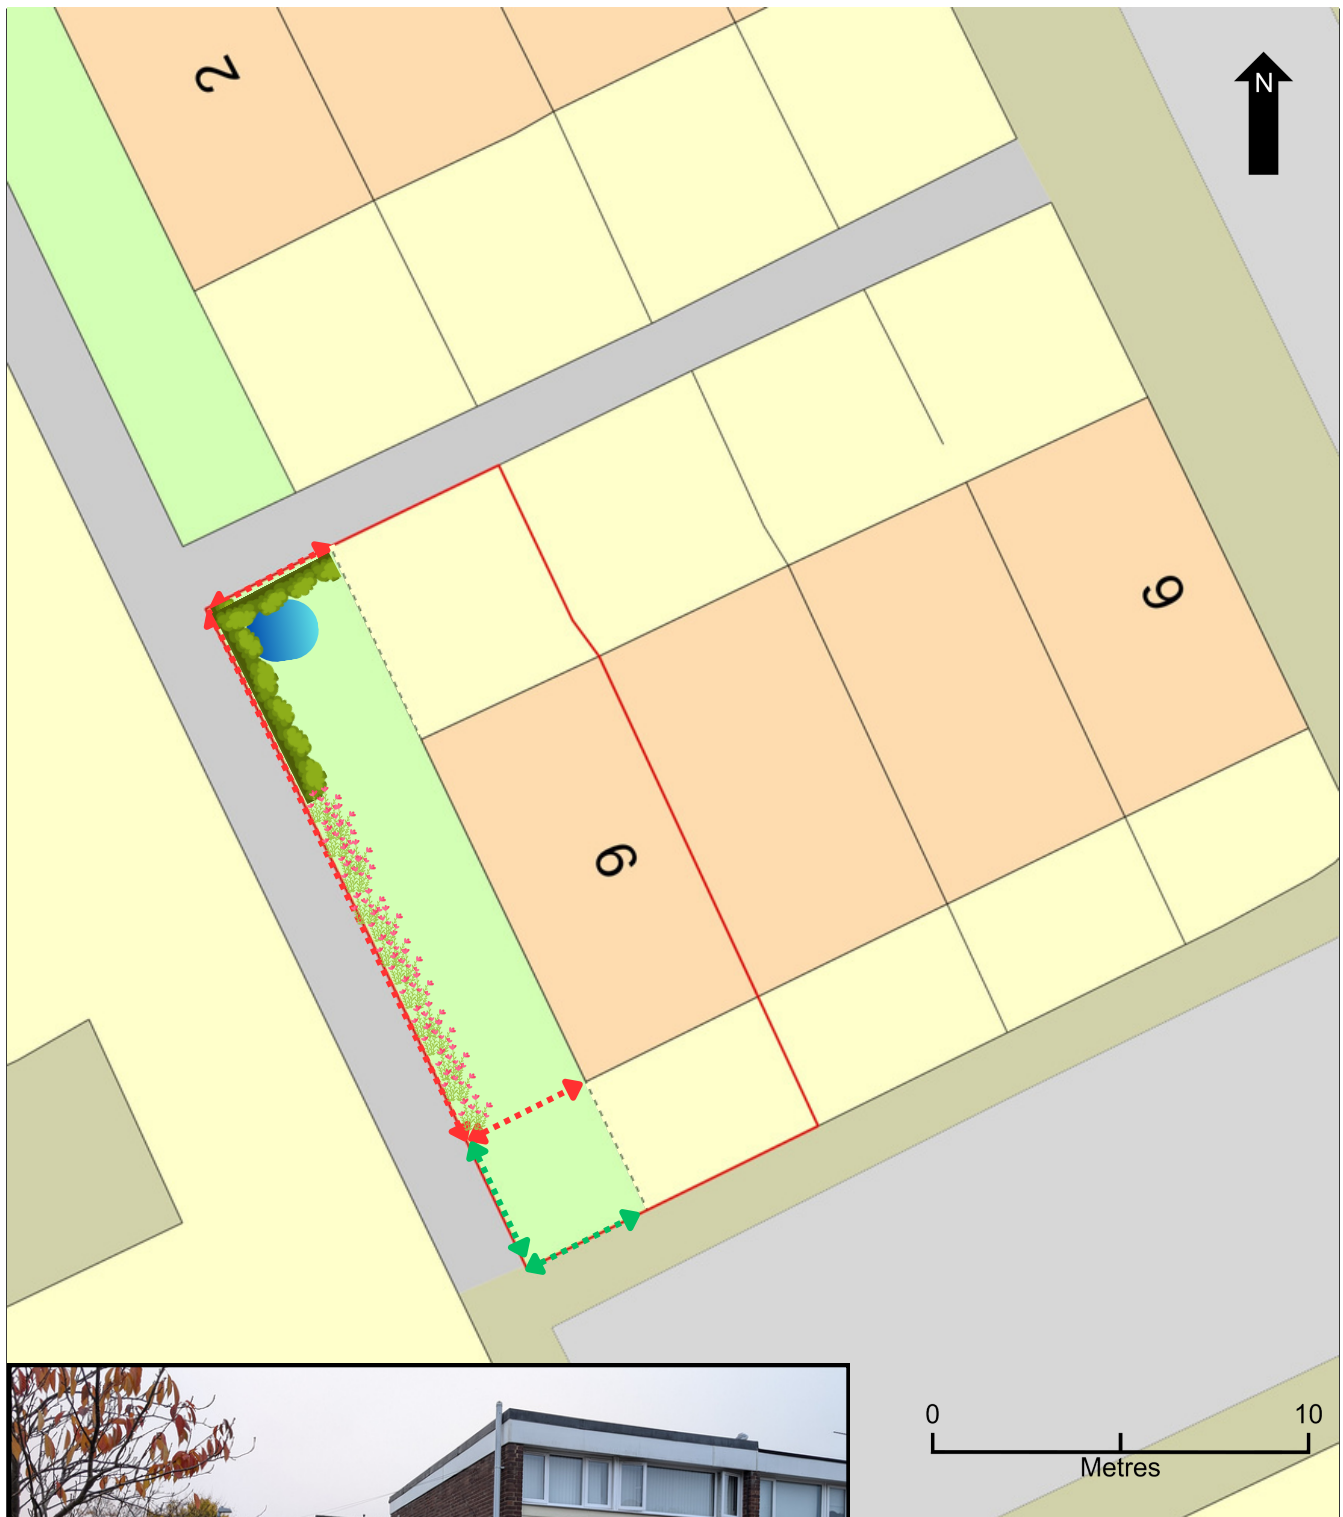
Hedgerow / Shrubbery



Flowerbeds



Wildlife Pond

**Post Development Habitat Plan
Land at 9 Monkton Hall**

Land to be enclosed by:

2m high close boarded fence to match existing (red dashed lines)

1m high brick dwarf wall (green dashed lines) - to match height of ex. dwarf wall



Plan Produced by: Tyne and Wear Planning

Date Produced: 15 May 2025

Plan Reference Number: TQRQM24310115251838

Scale: 1:200 @ A4