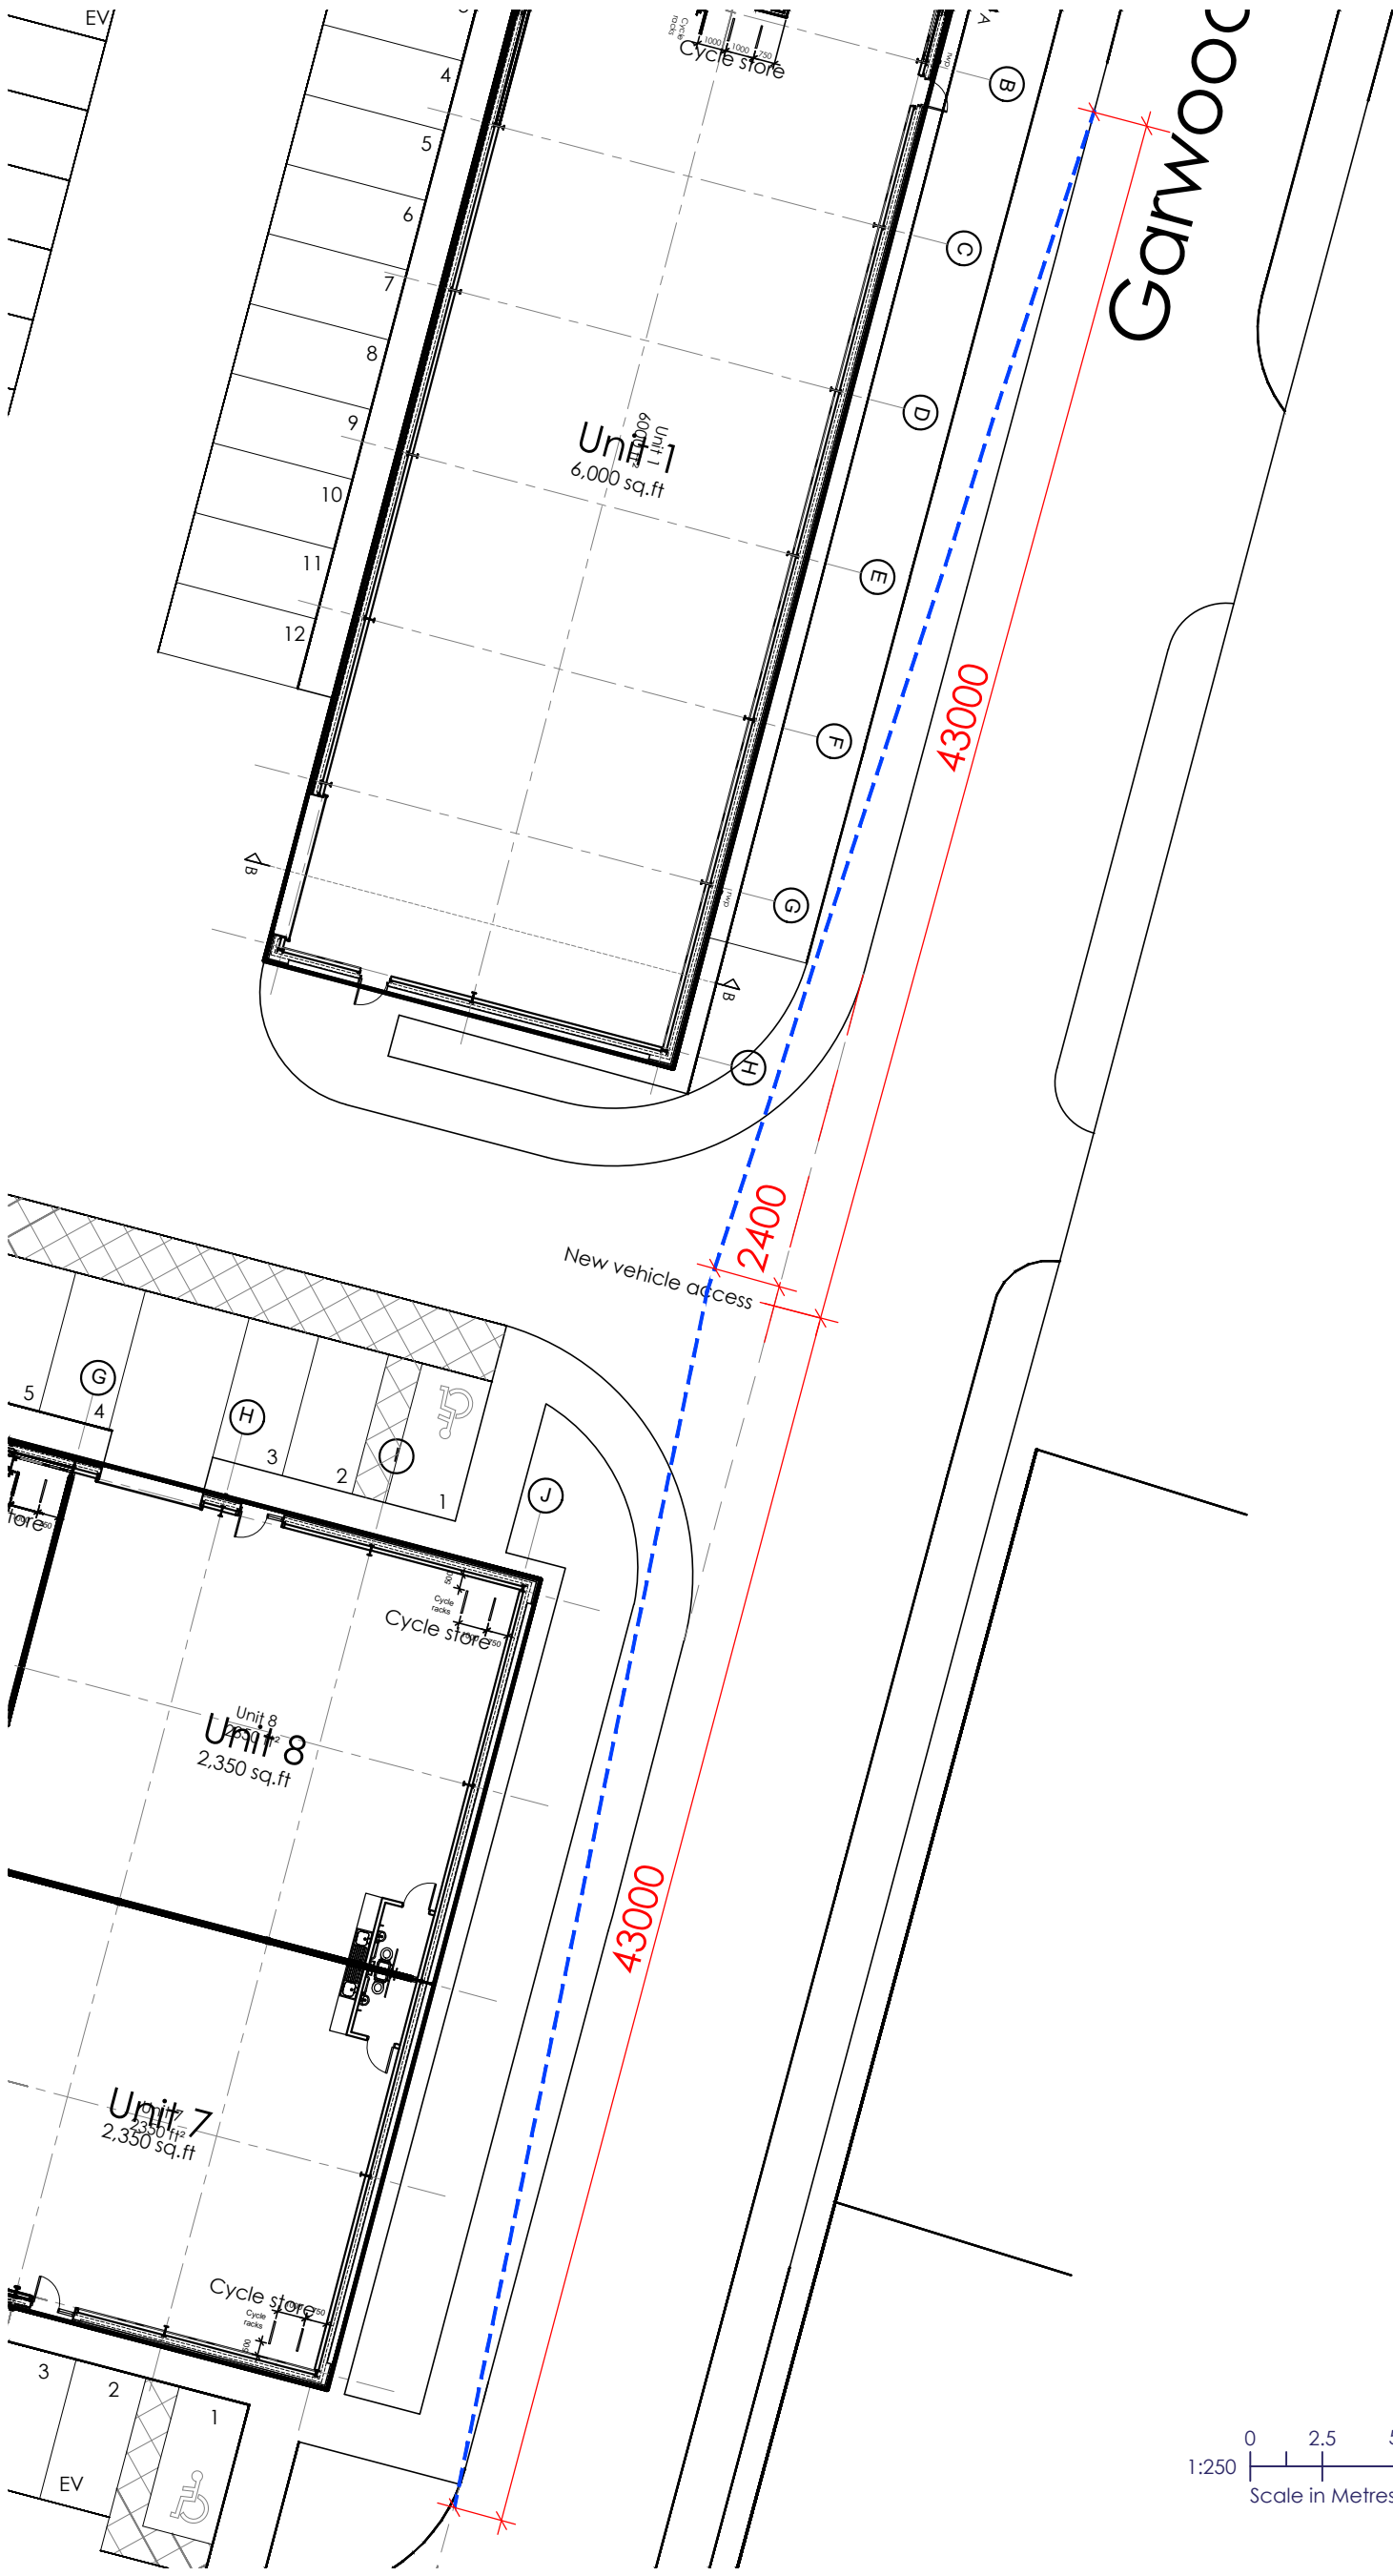


THIS DRAWING IS COPYRIGHT		Rev	Description	Date
Drawn: JRH		-	Proposed Visibility Splays	-
Chk'd: PW		-	Proposed Industrial Development	-
Date: 14.07.26		-	Garwood Street	-
Scale: 1:250		1597	(S)10	P1
Sheet size: A3				