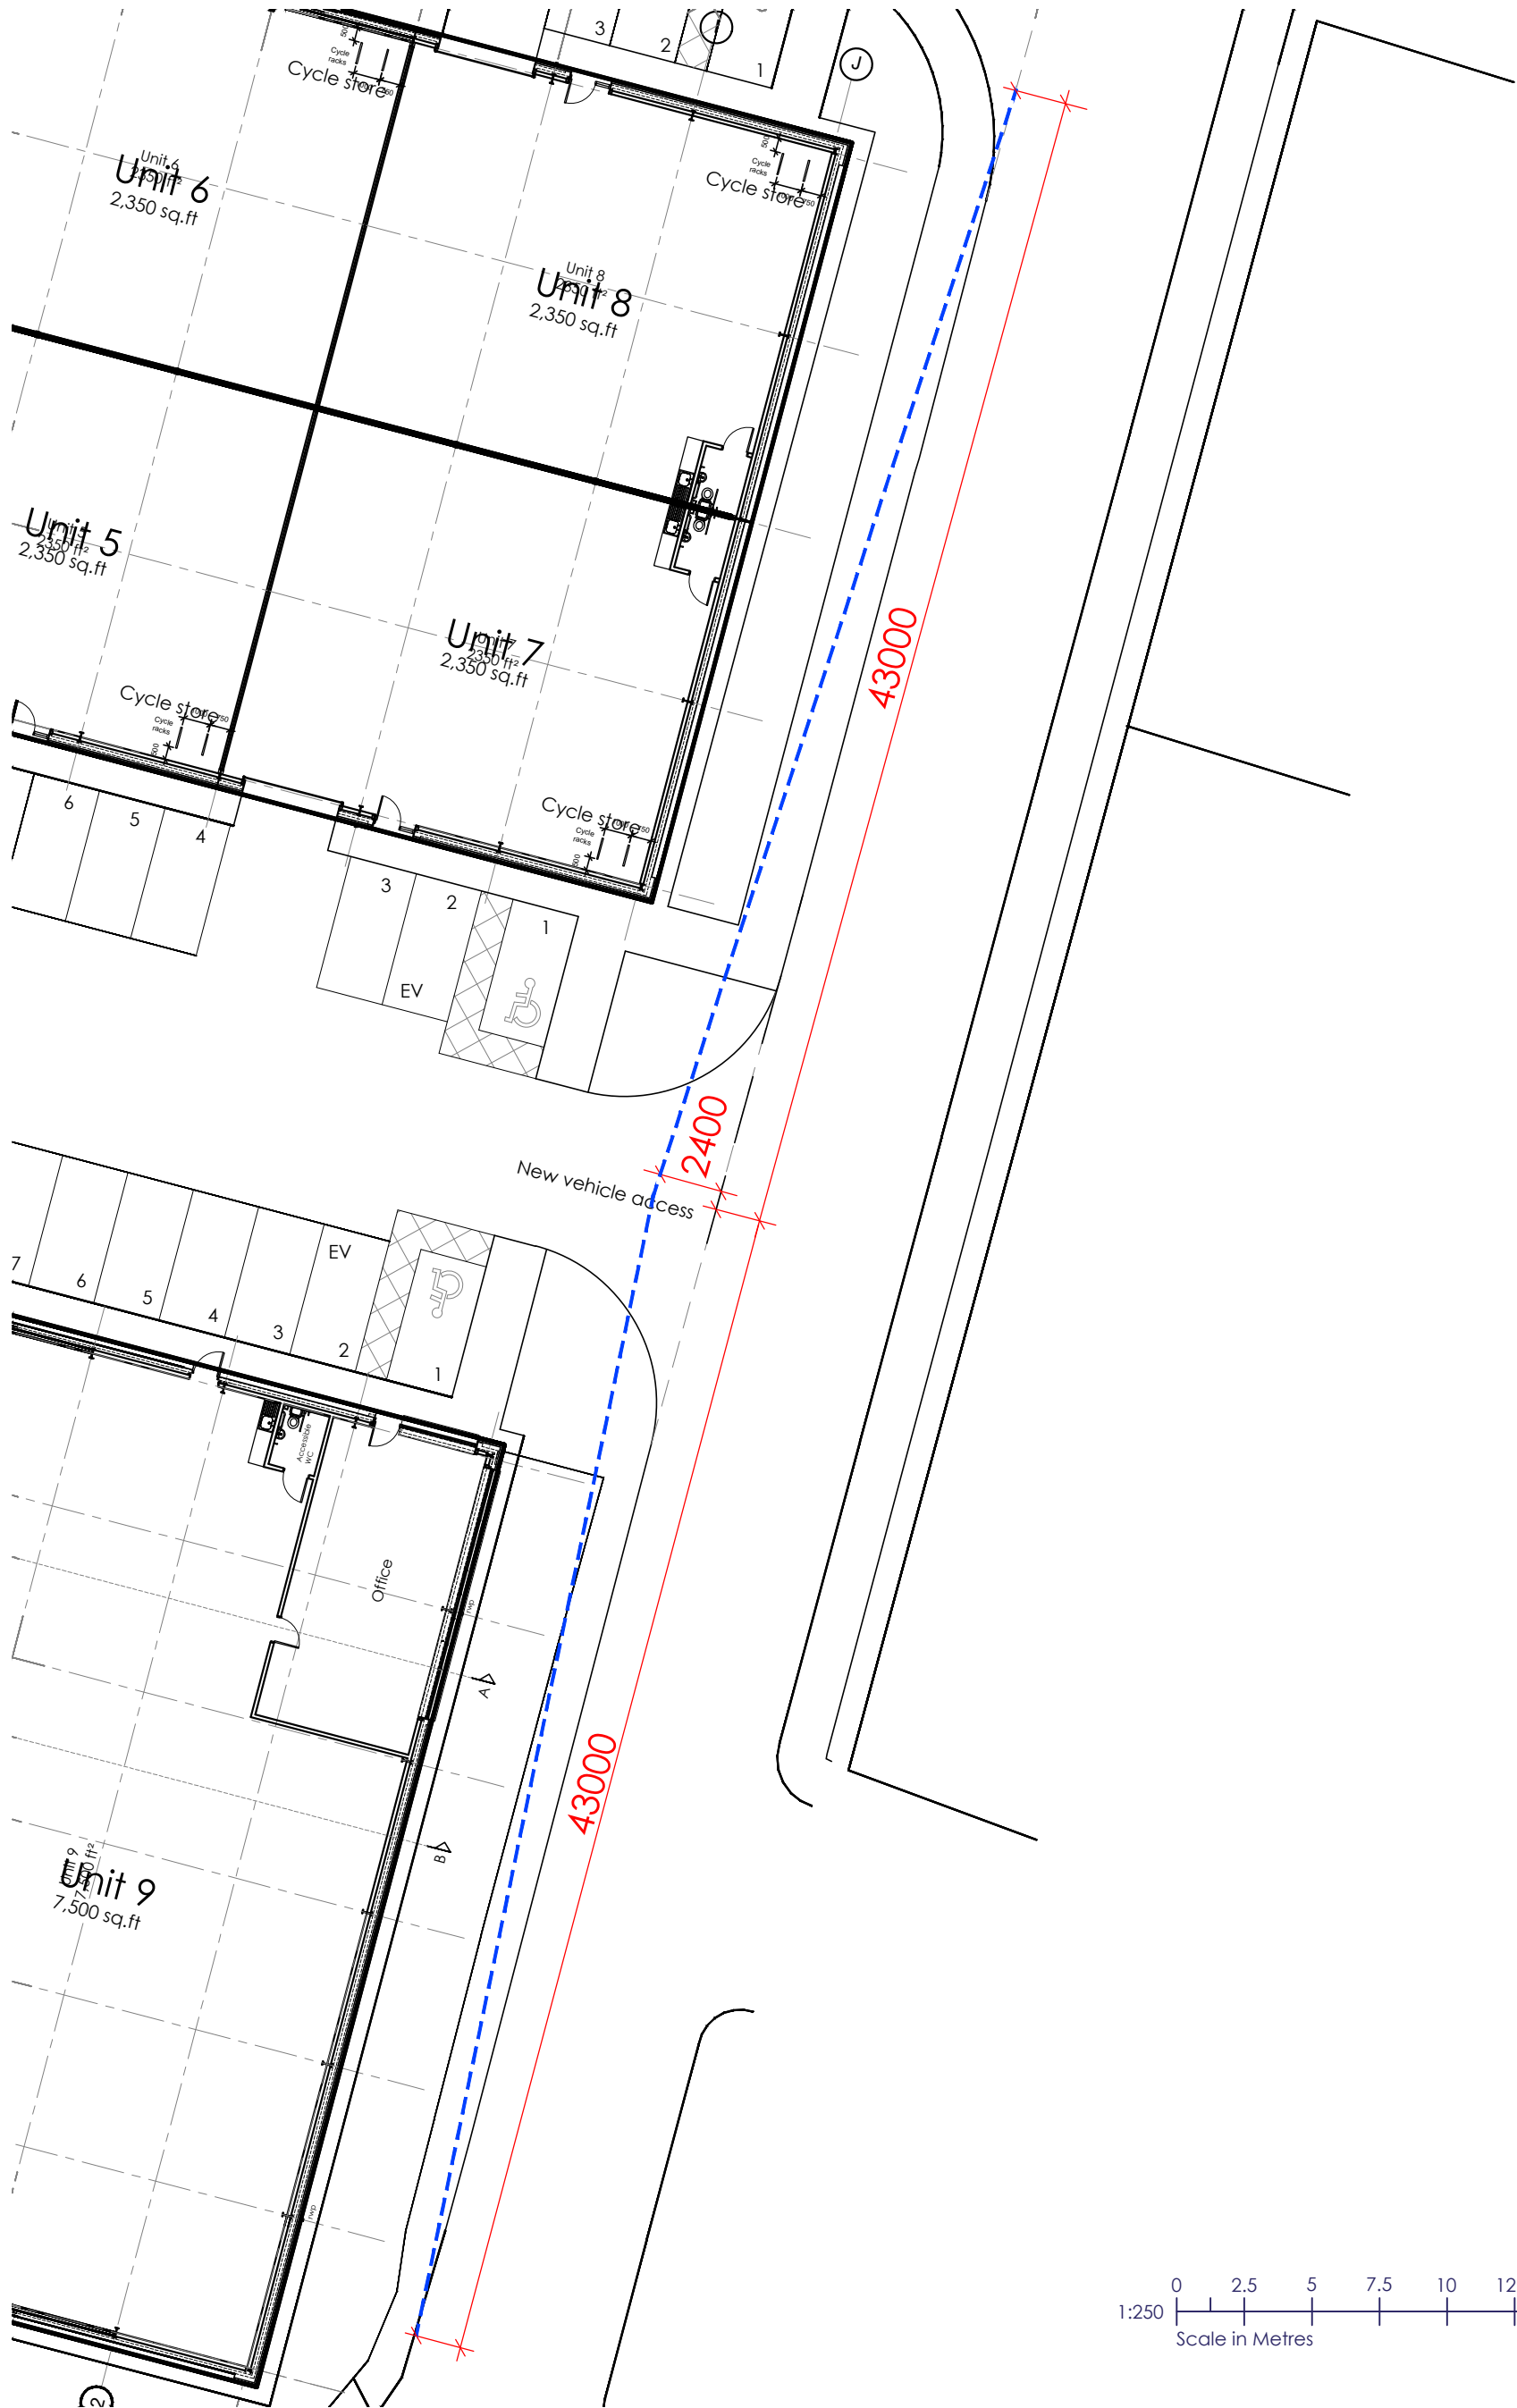


IBA ARCHITECTS

Keel Row 4 | The Watermark | Gateshead | NE11 9SZ
E: info@iba-architects.com T: 0191 461 1411 www.iba-architects.com

THIS DRAWING IS COPYRIGHT	Rev	Description	Date
	-	Proposed Visibility Splays	-
	Drawn: JRH	Proposed Industrial Development Garwood Street	
	Chk'd: PW		
Date: 14.07.26	Scale: 1:250		
Sheet size: A3	1597	(S)11	P1