



Smith Street



43000

43000

2400

Existing gates removed and
infilled with palisade fencing

Garwood Street

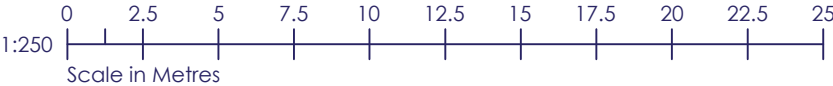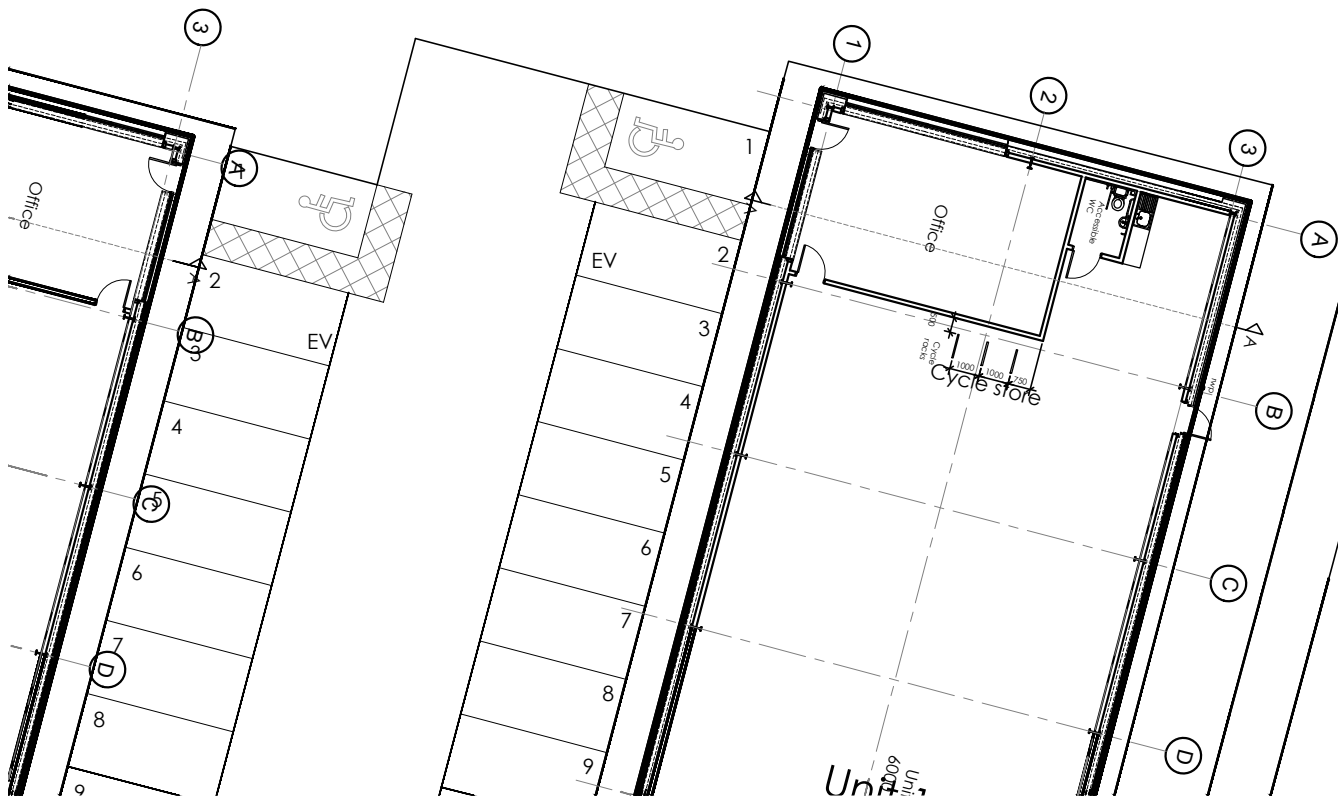

IBA ARCHITECTS

Keel Row 4 | The Watermark | Gateshead | NE11 9SZ
E: info@iba-architects.com T: 0191 461 1411 www.iba-architects.com

THIS DRAWING IS COPYRIGHT		Rev	Description	Date
Drawn: JRH			Proposed Visibility Splays	
Chk'd: PW			Proposed Industrial Development	
Date: 29.01.26			Garwood Street	
Scale: 1:250				
Sheet size: A3				
		1598	(S)09	P1