


PRELIMINARY

All dimensions are to be checked on site. Do not scale from this drawing

Proposals are subject to site survey and statutory approvals

Blue Line Boundary

Red Line Boundary

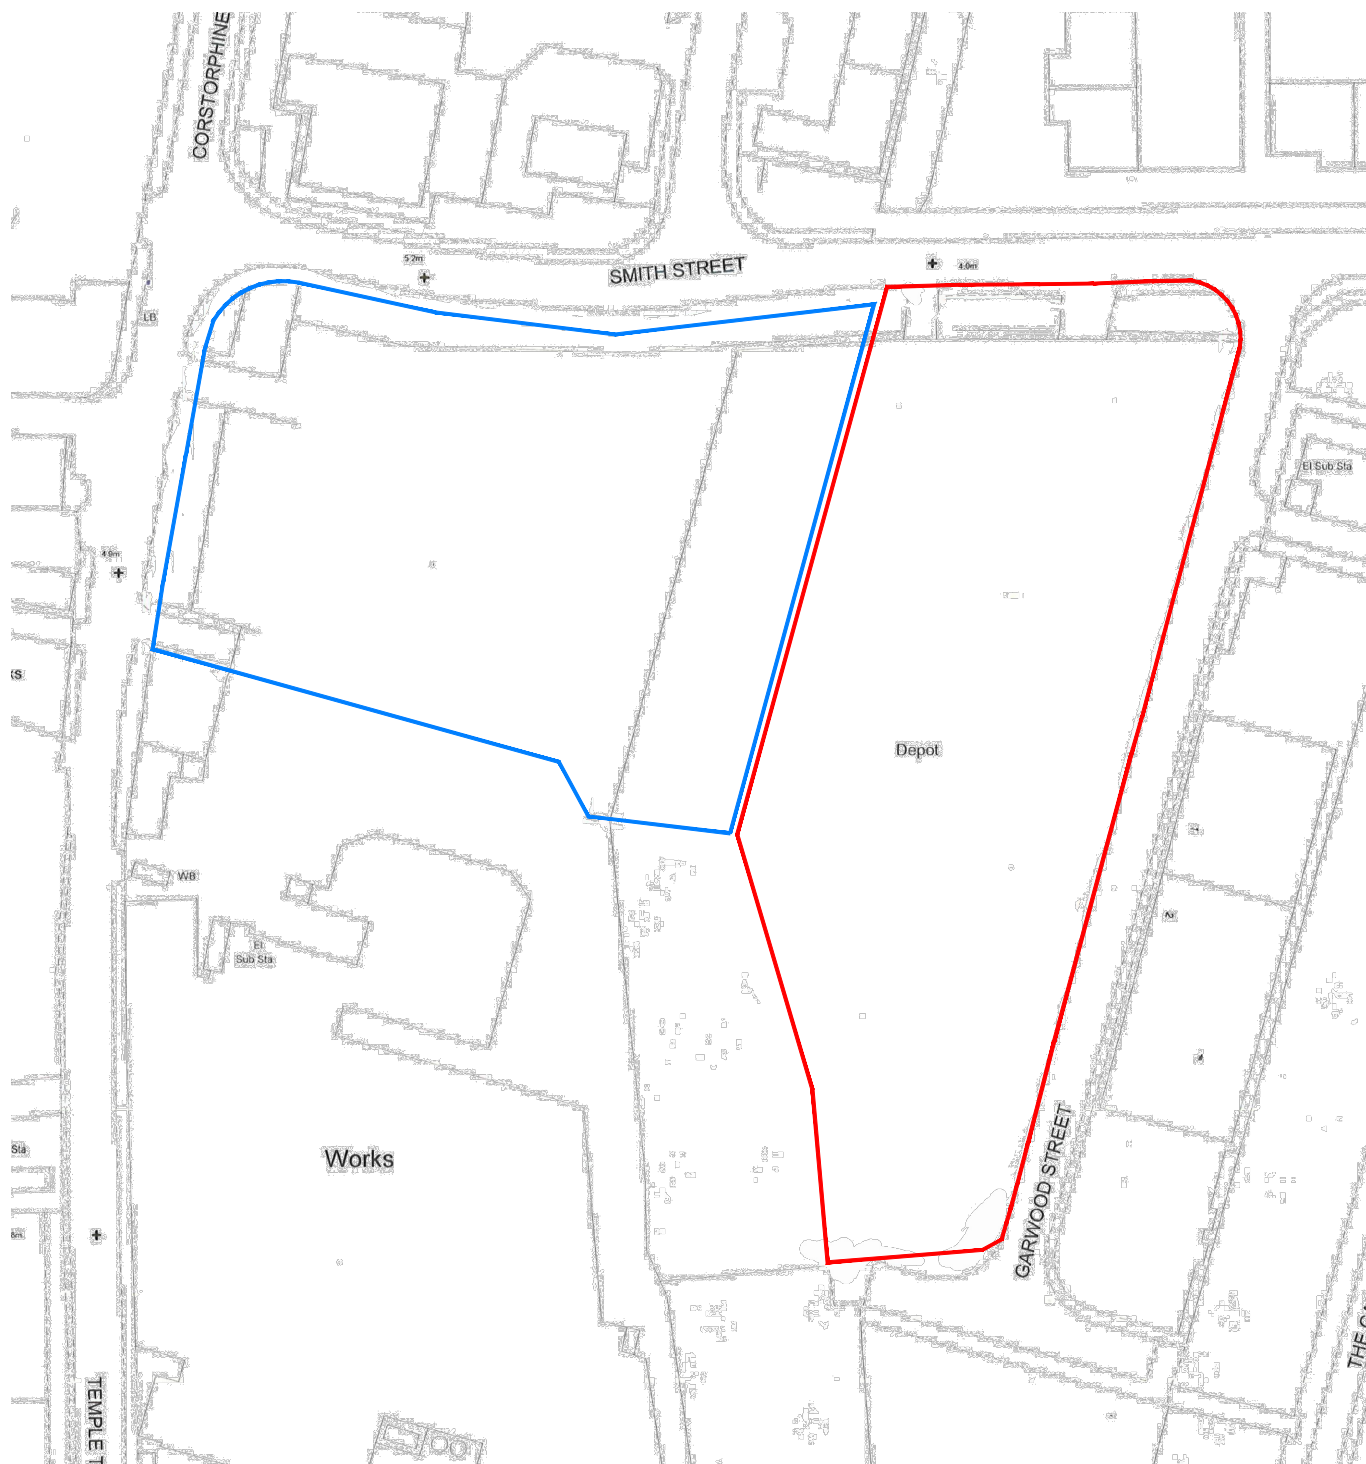

1:1250
Scale in Metres

P4	Red Boundary Line Amended - visibility splays	16.07.26
P3	Red Boundary Line Amended	03.12.25
P2	Red Boundary Line Amended	20.08.25
P1	First Issue	06.02.24
Rev	Description	Date

Proposed Location Plan

THIS DRAWING
IS COPYRIGHT

Drawn: JRH
Chk'd: PW
Date: 06.02.24
Scale: 1:1250
Sheet size: A4

Smith Street / Garwood Street
South Shields

1598

(SP)01

P4

IBA ARCHITECTS

Keel Row 4 | The Watermark | Gateshead | NE11 9SZ
E: info@iba-architects.com T: 0191 461 1411 www.iba-architects.com