


PRELIMINARY



All dimensions are to be checked on site. Do not scale from this drawing
Proposals are subject to site survey and statutory approvals

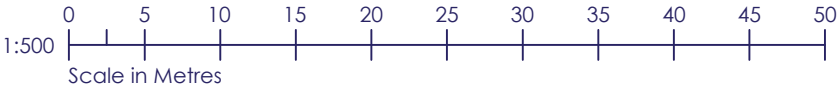

Smith Street

Smith Street

Garwood Street

Garwood Street

- Paving Slabs
- Tarmac to match existing footpath
- Tarmac to match existing road
- Permeable Paving
- Concrete

IBA ARCHITECTS

Keel Row 4 | The Watermark | Gateshead | NE11 9SZ
E: info@iba-architects.com T: 0191 461 1411 www.iba-architects.com

THIS DRAWING
IS COPYRIGHT

Drawn: JRH
Chk'd: PW
Date: 27.02.24
Scale: 1:500
Sheet size: A3

P2	Entrances removed, footpaths updated and cycle stores added	03.12.25
P1	First Issue	27.02.24
Rev	Description	Date

Proposed Hard Landscaping

Proposed Industrial Development
Garwood Street

1598

(S)04

P2