
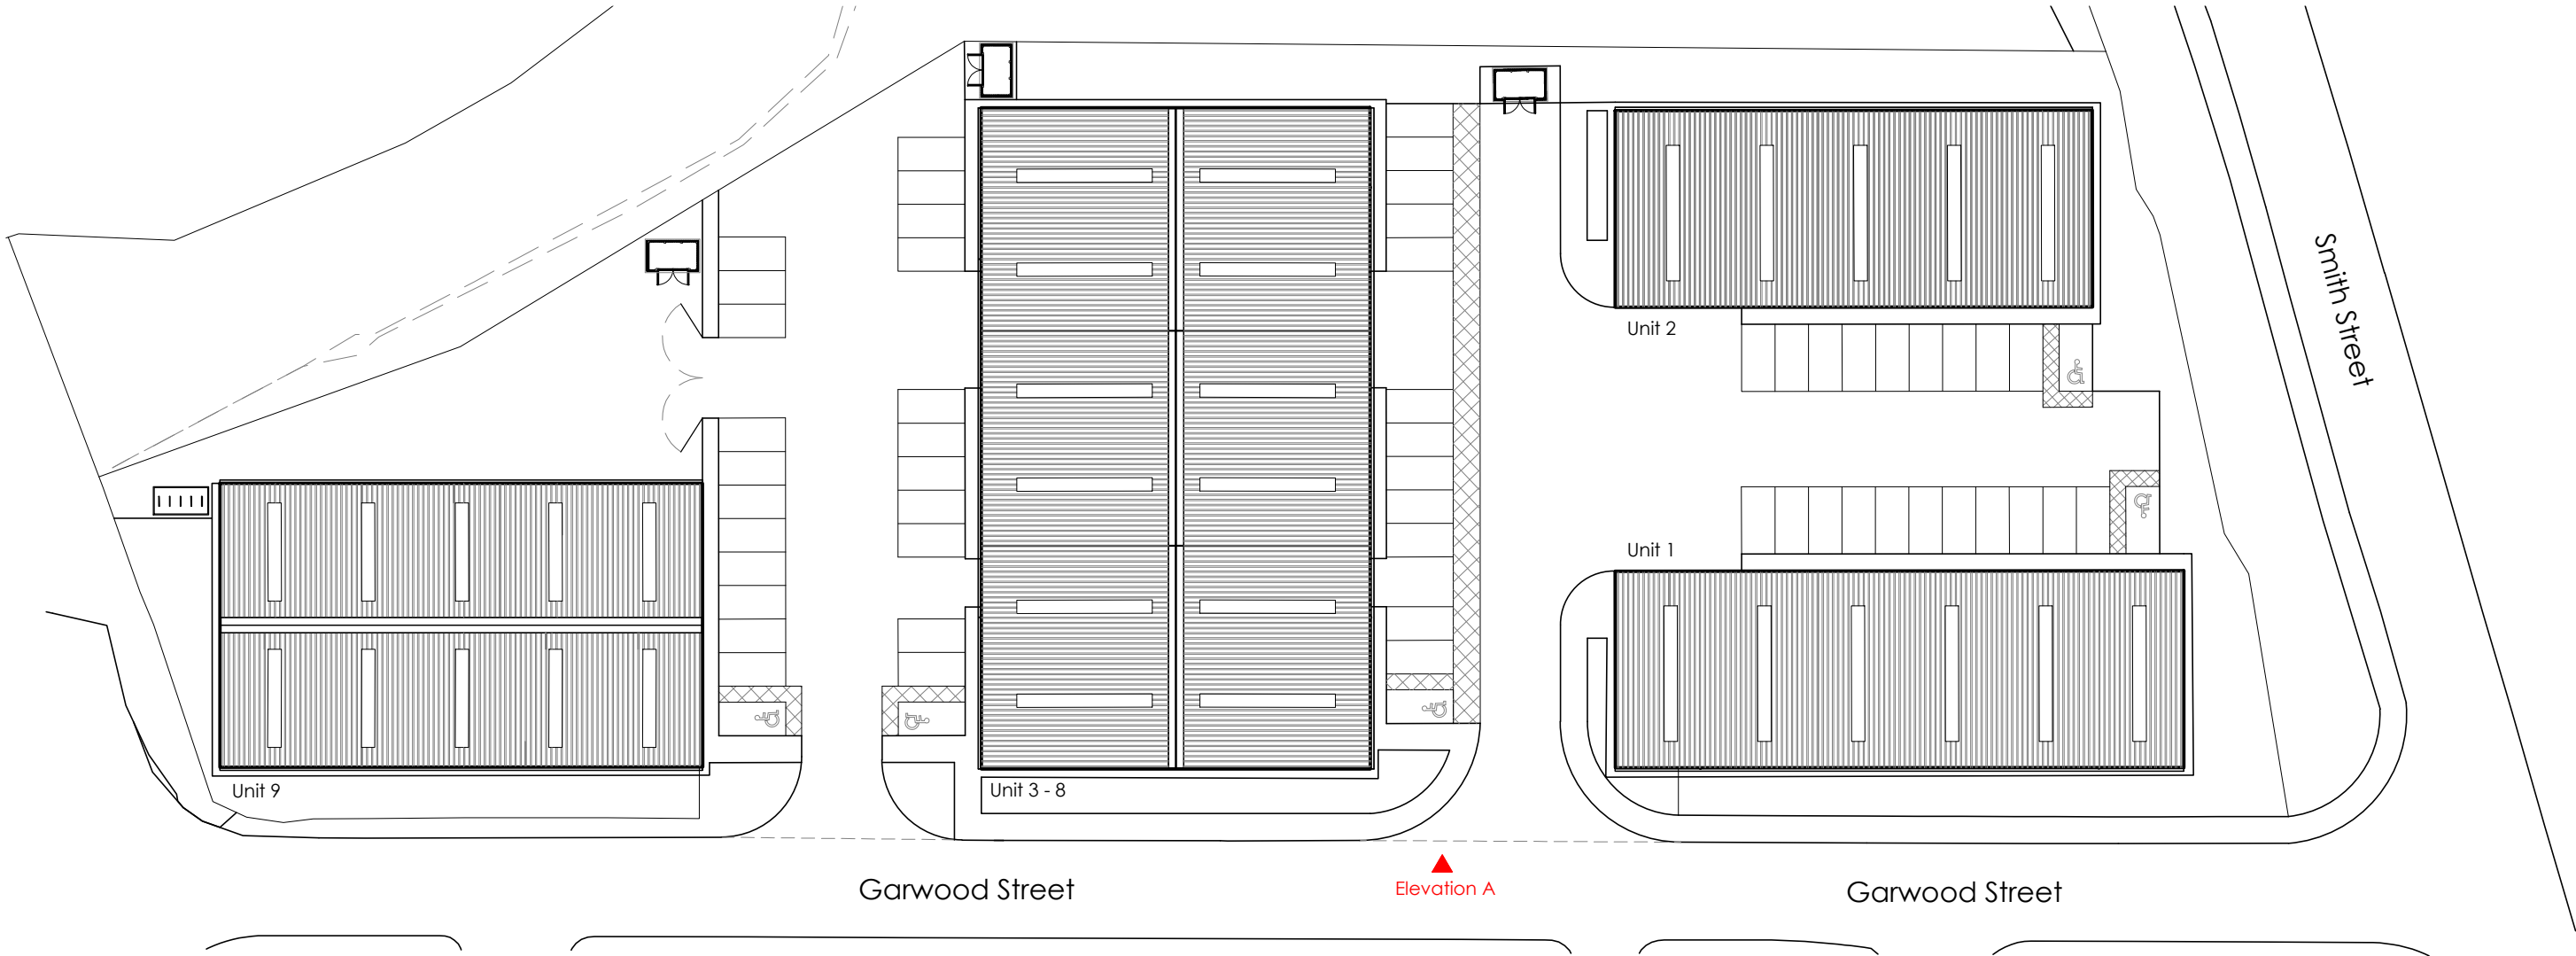


Elevation A

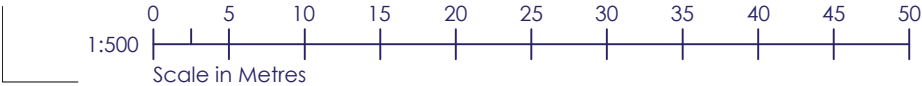

Keel Row 4 | The Watermark | Gateshead | NE11 9SZ
E: info@iba-architects.com T: 0191 461 1411 www.iba-architects.com

THIS DRAWING
IS COPYRIGHT

Drawn: JRH
Chk'd: PW
Date: 18.06.24
Scale: 1:500
Sheet size: A3

P2	Entrances removed from plan, footpaths updated and cycle stores added to plan	03.12.25
P1	First Issue	18.06.24
Rev	Description	Date
Street Elevation		
Proposed Industrial Development Garwood Street		
1598		(S)06
		P2