


PRELIMINARY



All dimensions are to be checked on site. Do not scale from this drawing
Proposals are subject to site survey and statutory approvals

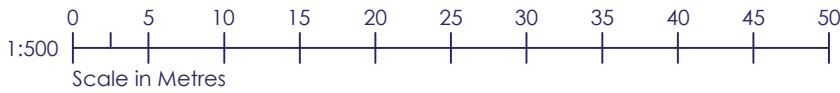

Smith Street

565900N

565850N

565800N

565750N

Garwood Street

Service Yard

Unit 2

Unit 1

Unit 4

Unit 6

Unit 8

Unit 3

Unit 5

Unit 7

Unit 9

IBA ARCHITECTS

Keel Row 4 | The Watermark | Gateshead | NE11 9SZ
E: info@iba-architects.com T: 0191 461 1411 www.iba-architects.com

THIS DRAWING
IS COPYRIGHT

Drawn: AG
Chk'd: PW
Date: 20.06.24
Scale: 1:500
Sheet size: A3

Rev	Description	Date
P1	First Issue	20.06.24
1	Site Layout with Red Line Boundary	
Proposed Industrial Development Garwood Street		
1598	SK21	P1