
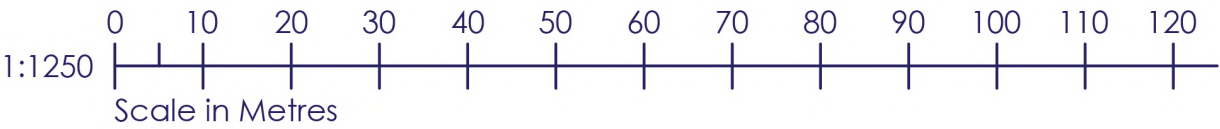


PRELIMINARY

All dimensions are to be checked on site. Do not scale from this drawing
Proposals are subject to site survey and statutory approvals

- Blue Line Boundary
- Red Line Boundary

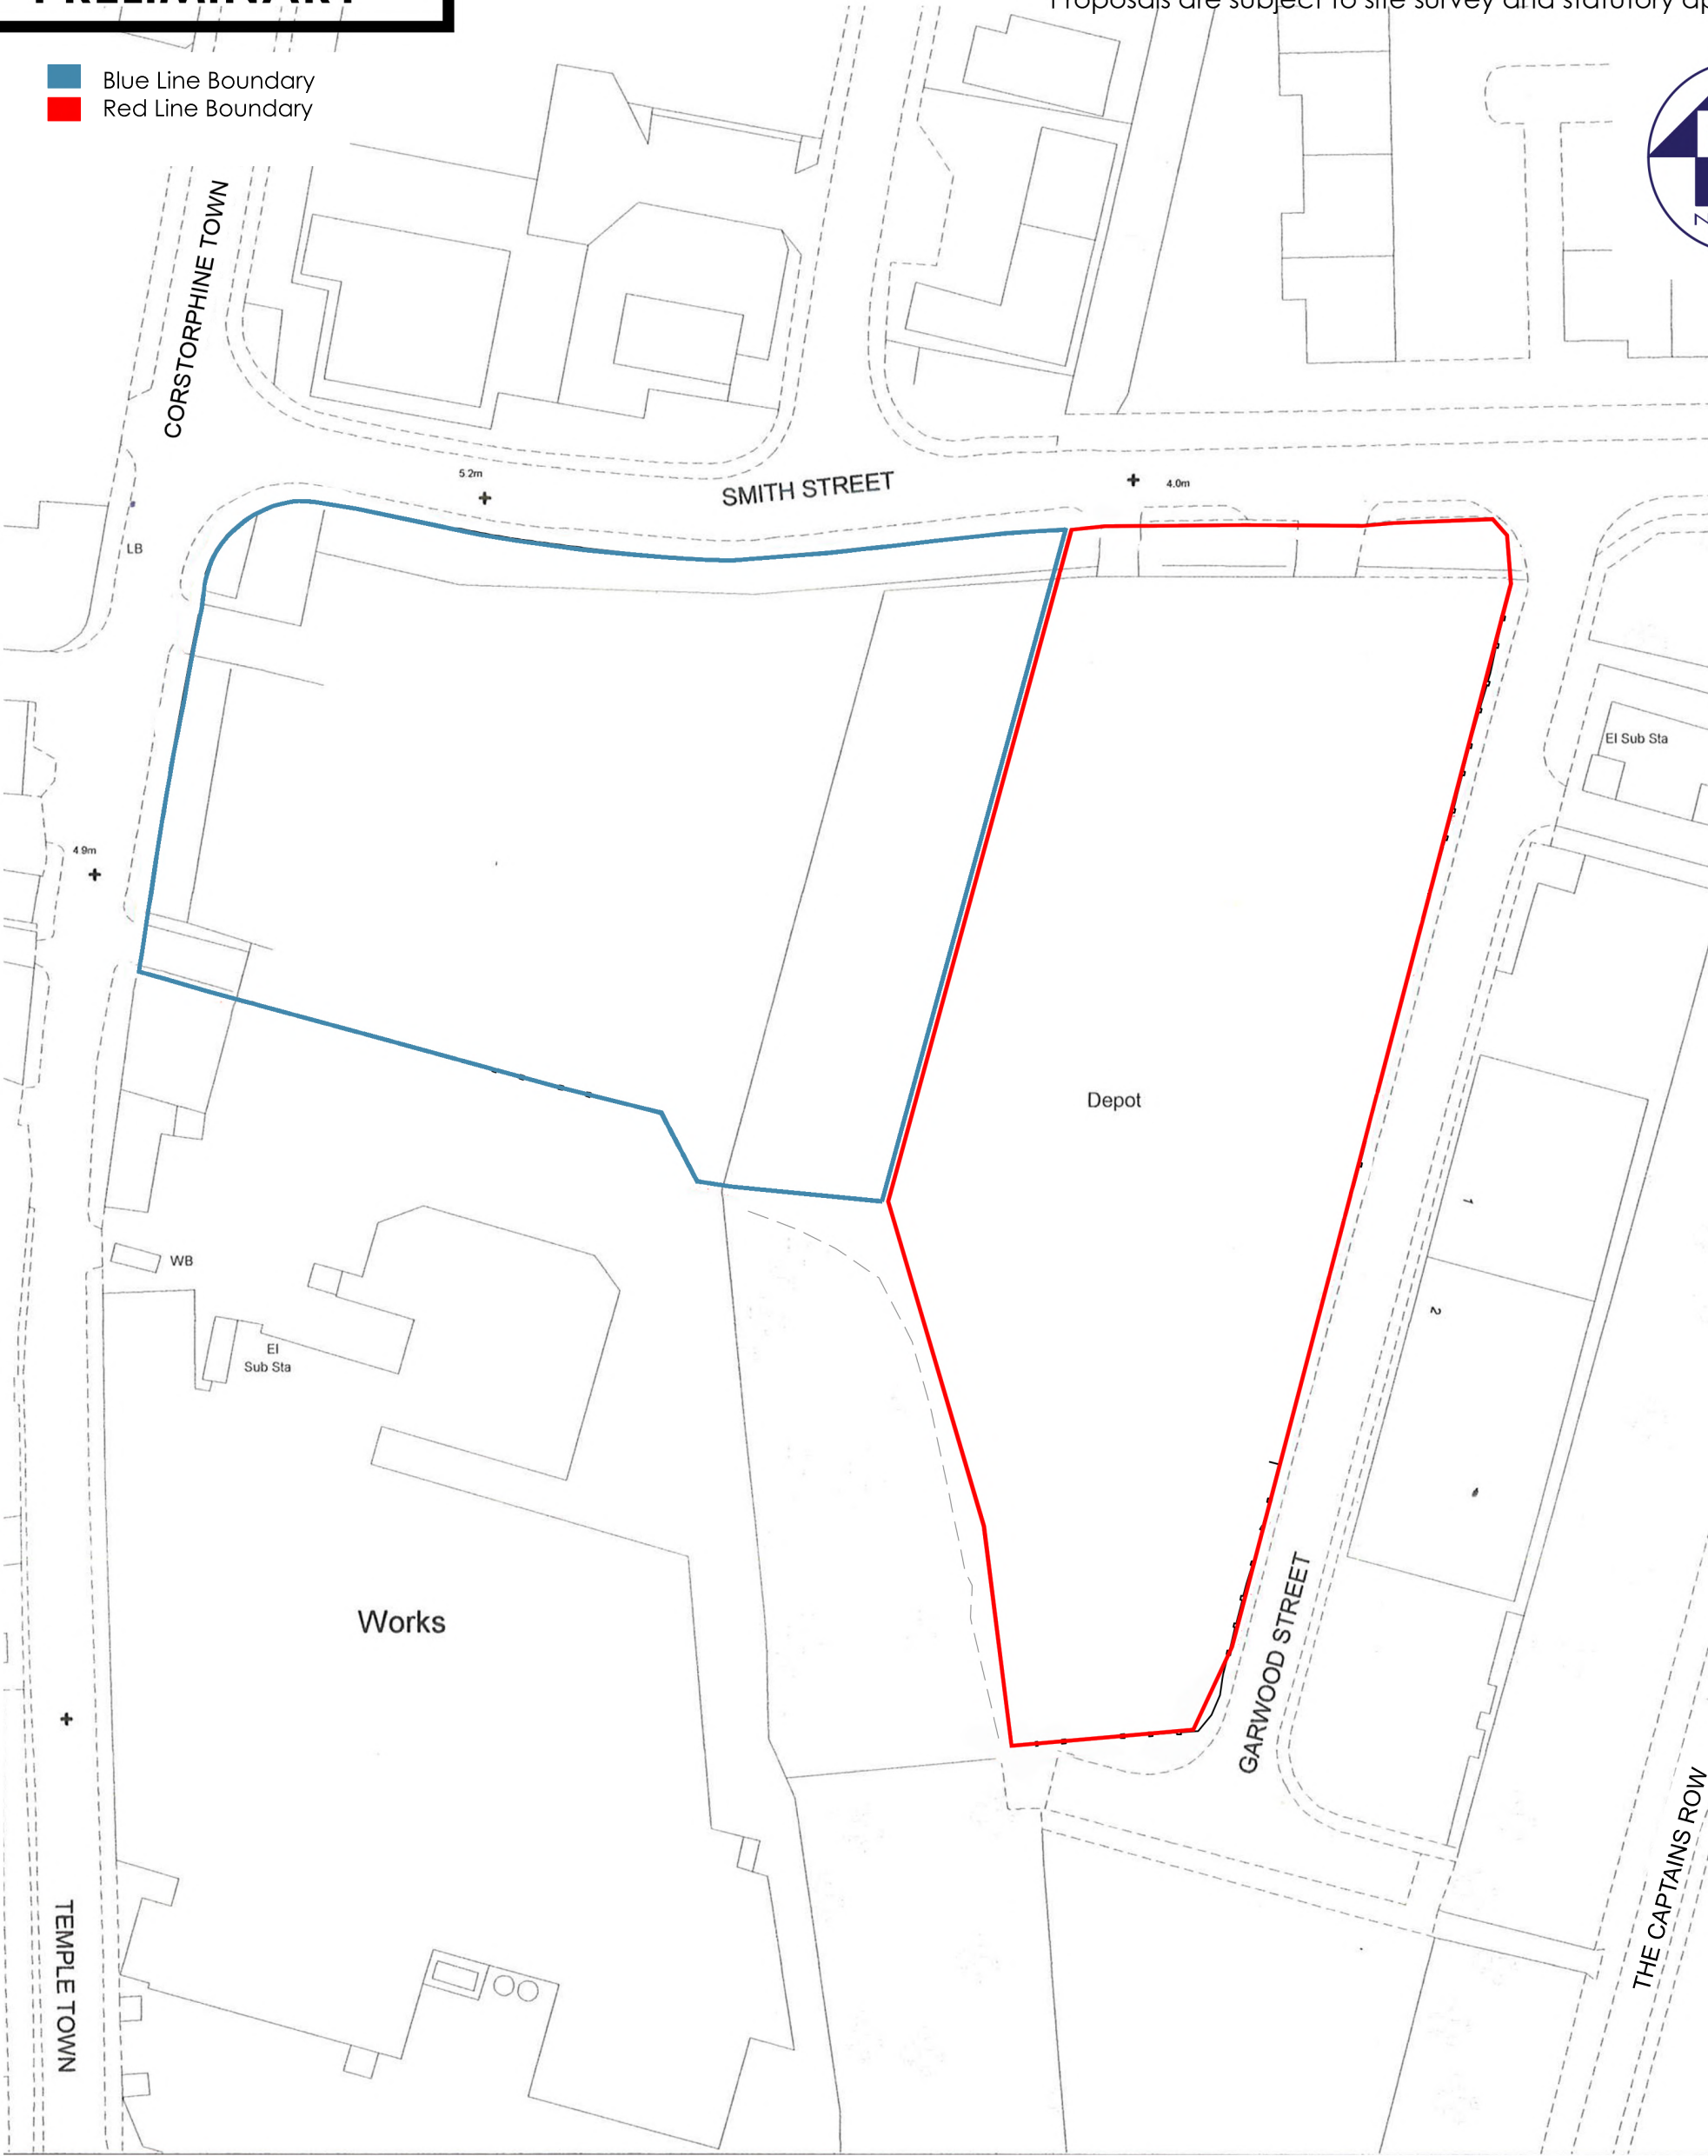

Keel Row 4 | The Watermark | Gateshead | NE11 9SZ
E: info@iba-architects.com T: 0191 461 1411 www.iba-architects.com

THIS DRAWING IS COPYRIGHT	P1	First Issue	06.02.24
	Rev	Description	Date
Drawn: AG Chk'd: SGK Date: 24.06.24 Scale: 1:1250 Sheet size: A4	Location Plan		
	Smith Street / Garwood Street South Shields		
	1598	(SP)01	P1